

PROJECT SPECIFICATIONS FOR:
2020 Subdivision Asphalt Overlay
Program
PW20SUBAOP



Jefferson County, Missouri Dennis Gannon
County Executive

DEPARTMENT OF PUBLIC WORKS

Jason Jonas, P.E. - Director

P.O. BOX 100

HILLSBORO, MO 63050

Telephone: 636-797-5340


Fax: 636-797-5565

Web Address: www.jeffcomo.org



APPROVED FOR CONSTRUCTION

BY:

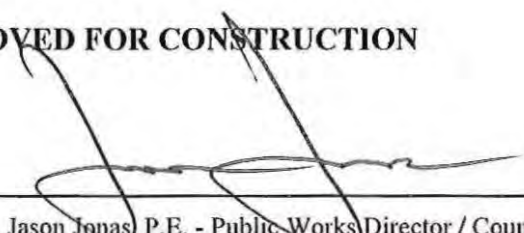

Jason Jonas, P.E. - Public Works Director / County Engineer

DATE: 2-13-2020

TABLE OF CONTENTS

| <u>Description</u> | <u>Page</u> |
|---|-------------|
| Spec Book Cover | 1 |
| Table of Contents | 2 |
| Project Location Map | 3 |
| Bid Notice | 4 |
| <u>Bid Submittal Package (Cover Sheet)</u> | 5 |
| Plan Holder Contact Form | 6 |
| Bidder's Checklist | 7 |
| Instructions and Notices to Contractors | 8 |
| Bid Form | 13 |
| Bid Bond | 16 |
| Bidder's Acknowledgement | 17 |
| Annual Worker Eligibility Affidavit | 18 |
| <u>Awarded Contractor Section</u> | |
| Agreement Form..... | 19 |
| Contract Performance Bond..... | 25 |
| Materials and Payment Bond..... | 27 |
| General Provisions..... | 28 |
| Revisions to MoDOT Standard Specifications..... | 39 |
| Job Special Provisions | 48 |
| Traffic Control Plan..... | 55 |
| Standard Drawings..... | 58 |
| Permits..... | N/A |
| Affidavit of Compliance with Prevailing Wage Law..... | 70 |
| Missouri Annual Wage Order..... | 71 |

2020 Mill and Overlay Location Map

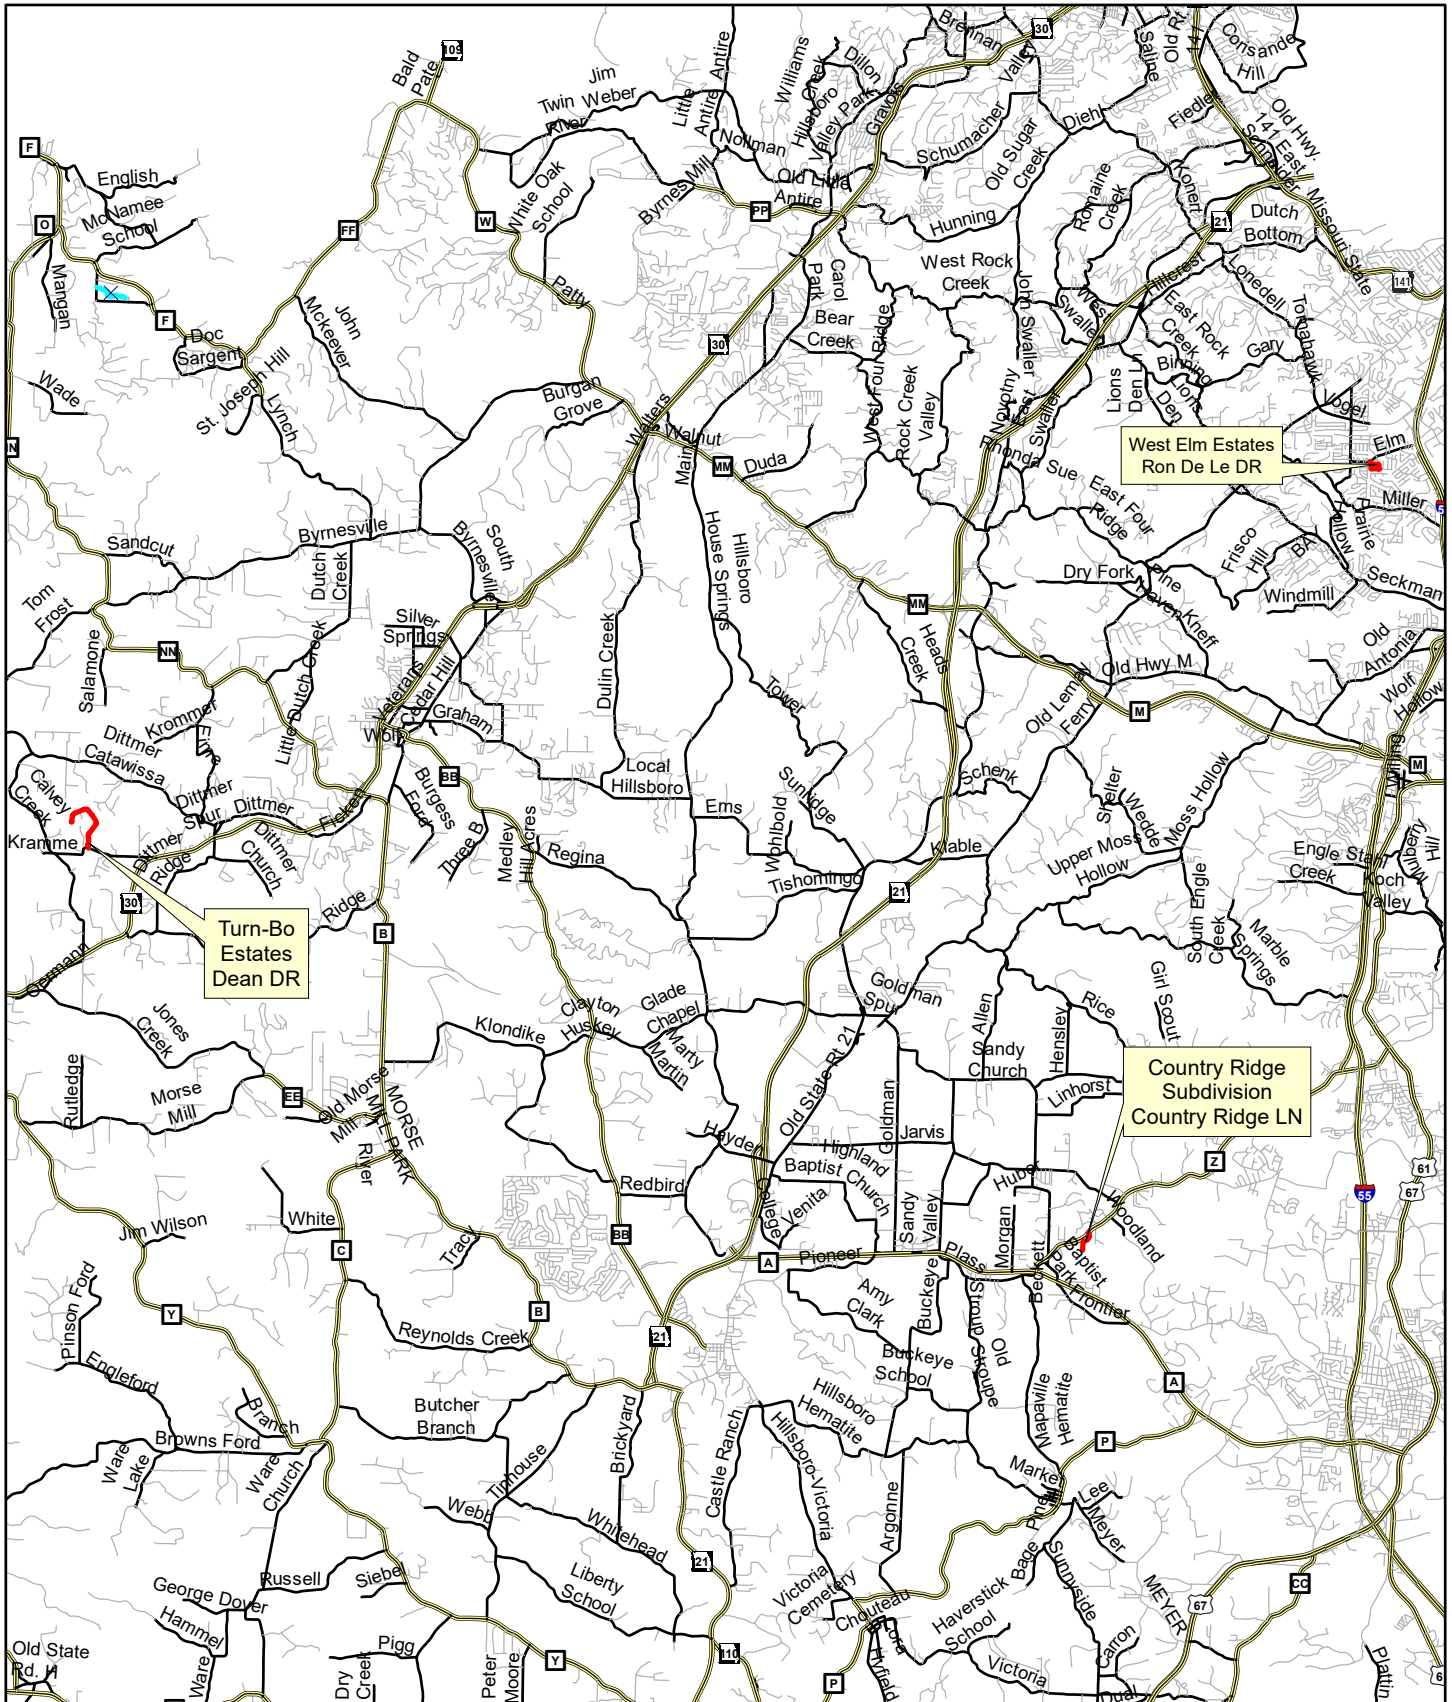

BID NOTICE

Sealed bids for 2020 Subdivision Asphalt Overlay Program PW20SUBAOP will be received at the office of The Department of the County Clerk, Jefferson County Administration Center, 729 Maple Street, Hillsboro, Missouri until 2:00 o'clock P.M. (CDST) on, March 10th, 2020, and at that time will be publicly opened and read. All bids shall be submitted in triplicate in an opaque sealed envelope, marked with the Project title, name and address of the Bidder, and accompanied by the other required documents. Bids submitted electronically will be rejected. Late Bids will not be accepted and will be returned to the sender, unopened.

The proposed work includes a 1.5" mill, 4' from gutter line or into the roadway, of existing asphalt pavement followed by a 1.5" overlay of bituminous pavement in the Country Ridge subdivision, roads included in project scope are Country Ridge Lane. A 1.5" mill across the full surface of the roadway followed by a 1.5" overlay of bituminous pavement and replacement of asphalt curb in the West Elm Estates subdivision, roads included in project scope are Ron De Le Drive. A 1.5" overlay of bituminous pavement with entrance transitions (modified coldmilling) in the Turn Bo Estates subdivision. Roads included in project scope are Dean Drive.

Work shall be in accordance with the provided Specifications, Job Special Provisions, and Plans. Where not specifically covered by the Specifications, or Job Special Provisions or Plans, the Contractor shall adhere to the currently effective 2019 Edition of the "Missouri Standard Specifications for Highway Construction", and the currently effective "MoDOT Standard Plans for Highway Construction." The contractor shall have a maximum of Sixty (60) Working days to complete the project.

Plans and specifications for this project will be available, at no cost, downloadable files from the Jefferson County website (<http://www.jeffcomo.org/PublicWorksProjects.aspx?nodeID=Purchasing>), beginning Friday, February 14th, 2020. The bidder will be responsible to check the County's website for addendum(s) regarding this project prior to bid opening. All potential bidders must complete the "Plan Holder Contact Information" form and submit this form to Public Works at pwprojects@jeffcomo.org and request placement on the bidder's list.

All labor used in the construction of this public improvement shall be paid a wage no less than the prevailing hourly rate of wages of work, of a similar character in this locality, as established by the State of Missouri's Annual Wage Order that is currently in effect at least 10 calendar days prior to bid opening.

Jefferson County, Missouri hereby notifies all bidders that it will affirmatively ensure that in any contract entered into pursuant to this advertisement, businesses owned and controlled by socially and economically disadvantaged individuals will be afforded full opportunity to submit bids in response to this invitation and will not be discriminated against on the grounds of race, color, religion, creed, sex, age, ancestry, or national origin in consideration for an award.

All bidders must be on MoDOT's Qualified Contractor List per Section 102.2 of the Missouri Standard Specifications for Highway Construction, 2019 Edition. **The contractor questionnaire must be on file 7 days prior to bid opening.**

Contractors and sub-contractors who sign a contract to work on any public works project must provide a minimum 10-Hour OSHA construction safety program, or similar program approved by the Department of Labor and Industrial Relations, to be completed by their on-site employees within sixty (60) days of beginning work on the construction project.

A cashier's check or bid bond in the amount of 5% shall be submitted with each proposal. A certificate of insurance shall be submitted with each proposal.

All bids shall be made on the forms provided. Three (3) copies of the bid must be submitted, one (1) being original inked. Jefferson County, Missouri reserves the right to reject any or all bids, to waive any informality in the bids received, and to award the contract to the lowest, responsive, responsible bidder consistent with county policy and codes and ordinances.

END BID NOTICE



Jefferson County, Missouri

Dennis Gannon
County Executive

DEPARTMENT OF PUBLIC WORKS

Jason Jonas, P.E. - Director

Telephone: 636-797-5340 · Fax:
636-797-5565 Web Address:
www.jeffcomo.org

BID SUBMITTAL

2020 Subdivision Asphalt Overlay Program

PROJECT NUMBER: PW20SUBAOP

FUNDING SOURCE: ROAD/BRIDGE

ROUTE: N/A

PROJECT MANAGER: MICHAEL CHRISTOPHER

STRUCTURE NO.: N/A

636.208.6996

MCHRISTOPHER@JEFFCOMO.ORG

BID SUBMITTAL DEADLINE:

March 10th, 2020 (CDST)

BIDDER'S NAME: _____

COMMUNICATIONS CONCERNING THIS BID SHALL BE ADDRESSED TO THE FOLLOWING:

Name: _____ Title: _____ Phone () -

Email: _____ Address: _____

IN ORDER TO BE CONSIDERED A RESPONSIVE, RESPONSIBLE BIDDER, THE CONTRACTOR MUST READ, UNDERSTAND, COMPLETE AND SUBMIT 3 COPIES (1 ORIGINAL) OF ALL FORMS WITHIN THIS BID SUBMITTAL PACKAGE (THIS COVER AND ALL SHEETS WITH THE BID SUBMITTAL BORDER), ALONG WITH OTHER SUBMITTAL REQUIREMENTS AS STATED ON THE BIDDER CHECKLIST.

Jefferson County, Missouri does not assume any responsibility for errors or misinterpretations resulting from the use of incomplete sets of Bidding Documents.

PLAN HOLDER CONTACT INFORMATION

All potential bidders **must** complete this form and submit it to the Jefferson County email address listed below in order to provide contact information as required. All other plan holders may submit this form at their own option. Addendums will be posted on the county website. In the event of disruption of website services, all such information will be communicated to all registered plan holders.

PROJECT NAME: 2020 Subdivision Asphalt Overlay Program
PROJECT NO.: PW20SUBAOP
PLANS AND SPECIFICATIONS: <http://www.jeffcomo.org/PublicWorksProjects.aspx?nodeID=Purchasing> COST
FOR PLANS/SPECS: Free download (Click above link or copy and paste into browser)
BID OPENING DATE / TIME: March 10th, 2020 2:00PM(CDST)
ENGINEER'S ESTIMATE: \$189,780.00

Contact Information: (All Information is Required)

Company Name (If Applicable): _____

Plan Holder Name / Contact: _____

Address: _____

City, State, Zip: _____

Phone: _____ Email: _____

Email this completed form to: pwprojects@jeffcomo.org

BIDDER'S CHECKLIST

- ☐ Complete and Submit Plan Holder Contact Information Form prior to bid submittal (email before bid opening)
-
- ☐ Submit completed Contractor Questionnaire and/or Contractor Prequalification Questionnaire with attachments not later than seven (7) days prior to the date and hour of the bid opening. See Secs 101-103 of the Standard Specifications, and Rule 7 CSR 10-15.900, "Prequalification to Bid of Certain Contractors". Questionnaire and Contact information are provided on MoDOT's website (required on all county road and bridge projects)
-
- ☐ A complete bid package includes all of the following items. Bidder shall submit **3 copies** of the complete set of bid documents. One (1) copy shall be original inked or typed, with proper signatures, no white-out, and no initialed changes. The other two (2) copies may be exact legible duplicates of the original inked copy:
- ☐ a) Bid Submittal Cover Sheet with bidder's name printed or typed
 - ☐ b) Instructions and Notices to Contractors initialed on each page, all spaces filled and signed.
 - ☐ this space intentionally left blank
 - ☐ this space intentionally left blank
 - ☐ this space intentionally left blank
 - ☐ this space intentionally left blank
 - ☐ c) Balanced Bid Form, complete, signed, and embossed (if corporation) Including:
 - ☐ 1. Addenda (or no addenda) acknowledged (Place temporary removable tab on this sheet for reference)
 - ☐ 2. Staple cover letter of all addenda to the back side of the Bid submittal Cover Sheet (If Applicable)
 - ☐ 3. Place a noted temporary removable tab on the last bid items sheet for reference during bid opening
 - ☐ 4. Acceptance or decline of acceptance for asphalt index pricing option (If applicable)
 - ☐ d) Bid Bond (Assurance Company form is a valid substitute to generic form herein) or Bid Guaranty - attach cashier's check to the included bid bond form.
Place a noted temporary removable tab on the bid guaranty/bond sheet for reference during bid opening
 - ☐ e) Bidder's Acknowledgment completed and signed
 - ☐ f) Affidavit of Federal Employment Authorization (Annual Worker Eligibility Verification Affidavit)
 - ☐ g) Enclose Certificate of Insurance

- ☐ Bids may be submitted in person, or by mail. Bids must be marked received by the Office of the Department of County Clerk prior to the bid opening deadline. The bid package shall be completed, executed, and submitted in a sealed envelope addressed to Jefferson County, Missouri. Provide the vendor name, vendor address, vendor number, county, route and project number on the outside of the envelope.

this space intentionally left blank for non-federal jobs

☐

- | | | |
|------------------|---|---|
| Common Mistakes: | a) Not signing the bid | e) Using pencil to fill out the bid |
| | b) Not incorporating the addendum into the bidding documents, including attaching the letter to the bid | f) Using white out to make corrections to the itemized bid sheets |
| | c) Not providing a bid bond or guaranty check | g) Not initialing changes made |
| | d) Using an unacceptable bid bond form | h) Not including certificate of Insurance |

All questions concerning this bid can be directed to the Project Manager:

MICHAEL CHRISTOPHER

636.208.6996 MCHRISTOPHER@JEFFCOMO.O

Special Needs: If you have special needs addressed by the Americans with Disabilities Act, please notify the Human Resources Division of the Jefferson County Department of Administration, at 636-797-5071 or through the Missouri Relay System, TDD 1-800-735-2966, at least five (5) working days prior to the bid opening.

INSTRUCTIONS AND NOTICES TO CONTRACTORS

BIDDER SHALL INITIAL EACH SHEET ACKNOWLEDGING UNDERSTANDING AND ACCEPTANCE

Sealed bids for the proposed work will be addressed and delivered to the office of The County Clerk, 729 Maple Street, Jefferson County Administration Center, Hillsboro, Missouri until 2:00 o'clock P.M. (CDST) on March 10th, 2020, and at that time will be publicly opened. All bids shall be submitted in triplicate in an opaque sealed envelope, marked with the Project title, name and address of the Bidder, and accompanied by the other required documents. Bids submitted via fax or electronic will be rejected. Late Bids will not be accepted and will be returned to the sender, unopened. The prime contractor must be on MoDOT's approved contractor listing at least 7 days before the day of the bid opening in order for Jefferson County to concur with the award of this project. Jefferson County will only concur with awarding the contract to a responsible bidder who has submitted the lowest, responsive bid. A responsive bid is one that meets all requirements of the advertisement and proposal, and "responsible" is defined as one who is physically organized and equipped with the financial wherewithal to undertake and complete the contract.

(1) **PROPOSED WORK:**

The proposed work includes a 1.5" mill, 4' from gutter line or into the roadway, of existing asphalt pavement followed by a 1.5" overlay of bituminous pavement in the Country Ridge subdivision, roads included in project scope are Country Ridge Lane. A 1.5" mill across the full surface of the roadway followed by a 1.5" overlay of bituminous pavement and replacement of asphalt curb in the West Elm Estates subdivision, roads included in project scope are Ron De Le Drive. A 1.5" overlay of bituminous pavement with entrance transitions (modified coldmilling) in the Turn Bo Estates subdivision. Roads included in project scope are Dean Drive.

- (2) **PLANS AND SPECIFICATIONS:** Plans (if applicable) and specifications for this project are available through the Jefferson County, Missouri Government website <http://www.jeffcomo.org/PublicWorksProjects.aspx?nodeID=Purchasing>. It is the bidder's responsibility to obtain these documents from the provided source, including copies for use in construction. Paper copies of any documents will require advance notice and are subject to administrative fees for labor and material costs. Plans, specifications, and any other project documents are made available only for the purposes of obtaining bids, and as a resource to the awarded contractor. These documents do not confer a license or grant for any other use.

- (3) **CONTRACT DOCUMENTS AND SITE CONDITIONS:** Before submitting a Bid, each Bidder must (a) examine the Contract Documents thoroughly, (b) visit the site to familiarize himself with local conditions that may in any manner affect cost, progress or performance of the Work, (c) familiarize himself with federal, state and local laws, ordinances, rules and regulations that may in any manner affect cost, progress or performance of the Work; and (d) study and carefully correlate Bidder's observations with the Contract Documents. Each bidder will, at his own expense, make such investigations and tests as the bidder may deem necessary to determine his Bid for performance of the Work in accordance with the time, price and other terms and conditions of the Contract Documents. On request, the County will provide each bidder access to the site to conduct such investigations and tests, as each bidder deems necessary for submission of his Bid. The lands upon which the Work is to be performed rights - of - way for access thereto and other lands designated for use by the Contractor in performing the work are identified in the project specifications or plans.

- (4) **COMPLIANCE WITH CONTRACT PROVISIONS:** The bidder, having examined and being familiar with the local conditions affecting the work, and with the contract, contract documents, including the Missouri Highways and Transportation Commission's "Missouri Standard Specifications for Highway Construction, 2019" and "Missouri Standard Plans for Highway Construction, 2019" and Supplemental Revisions (if applicable), their revisions, and the request for bid, including appendices, special provisions and plans, hereby proposes to furnish all labor, materials, equipment, services, etc., required for the performance and completion of the work. All specifications published by Missouri Department of Transportation may be obtained from the webpage www.modot.org. By submitting this bid, the contractor acknowledges that all specifications, including those that are referenced in the bid documents, shall be specifications of the contract. It shall be conclusively presumed that they are in the bidder's possession, and they have been reviewed and used by the bidder in the preparation of any bid submitted on this project. All questions about the meaning or intent of the Contract Documents shall be submitted to the county project manager as stated on the "Bidder Checklist." Replies will be issued by Addenda, mailed, or electronically delivered to all parties recorded by the County Engineer as having received the Bidding Documents. Oral and other interpretations or clarifications will be without legal effect. The bidder must have completed and submitted the Plan Holder's Contact form to be recorded as having received the Bidding Documents. In all documents published by others, the term "Commission" shall be replaced with the term, "Jefferson County", and the term "Engineer" shall be replaced with "Public Works Director/County Engineer." The contracting authority for this contract is Jefferson County, Missouri Department of Public Works.

- (5) **PRIME CONTRACTOR REQUIREMENTS:** The prime contractor must be on MoDOT's approved contractor listing at least 7 days before the day of the bid opening in order for MoDOT to concur with the award of this project. The limitation in Sec 108.1.1 of the Missouri Standard Specifications for Highway Construction that "the contractor's organization shall perform work amounting to not less than 40 percent of the total contract cost" is waived for this contract. Instead, the less restrictive terms of the Federal Highway Administration's rule at Title 23 Code of Federal Regulations (CFR) § 635.116(a) shall apply, so that the contractor must perform project work with its own organization equal to and not less than **30 percent** of the total original contract price. Second-tier subcontracting will not be permitted on this contract. All other provisions in Sec 108.1.1 et seq. of the Missouri Standard Specifications for Highway Construction shall remain in full force and effect, and shall continue to govern the contractor and its subcontractors, in accordance with the provisions of Title 23 CFR § 635.116.

BIDDER'S INITIALS INDICATING UNDERSTANDING AND ACCEPTANCE _____

- (6) **SUBCONTRACTORS:** No subcontract may be awarded by the prime contractor under this contract to anyone without approval of the County. In order for such approval to be obtained the Contractor shall submit a request to subcontract. This is not required for bid submittal. The proposed subcontractor must also submit, through the Contractor, the following documents in an acceptable form:
- Copy of any subcontracts, if requested
 - Certification by proposed subcontractor regarding equal employment opportunity
 - Certification by proposed subcontractor concerning labor standards and prevailing wage requirements;
 - Any such other documents and evidence as the County may reasonably request to show that the subcontractor has fully complied with any reporting requirements to which it is or was subject.
 - Subcontractor shall have certificate of insurance with the same limits as the prime contractor listing Jefferson County, Missouri Department of Public Works as Additional Insured and as a certified holder. The endorsement is also required.
 - Affidavit of Federal Employment Authorization to be completed and turned in by proposed subcontractors.
 - E-verify MOU in its entirety.
- (7) **SUBCONTRACTOR DISCLOSURE:** Requirements contained within Sec 102.7.12 of the Missouri Standard Specification for Highway Construction shall be waived for this contract. The documents by proposed subcontractors are not required to be attached to the Contractor's Bid.
- (8) **SALES AND USE TAX EXEMPTION:** Jefferson County, a tax exempt entity, will furnish a Missouri Project Exemption Certificate as described in Section 144.062 RSMo to the awarded contractor who in turn may use the certificate to purchase materials for a specific project performed for the tax-exempt entity. Only the materials and supplies incorporated or consumed during the construction of the project are exempt. The certificate will be issued to the contractor for a specific project for a defined period of time.
- (9) **PERIOD OF PERFORMANCE:** If the bid is accepted, the bidder agrees that work shall be diligently prosecuted at such rate in such manner as, in the judgment of the engineer, is necessary for the completion of the work within the time specified as follows in accordance with Sec 108:
- Sixty (60) Working Days
- (10) **LIQUIDATION DAMAGES:** The bidder agrees that, should the bidder fail to complete the work in the time specified or such additional time as may be allowed by the engineer under the contract, the amount of liquidated damages to be recovered in accordance with Sec 108 shall be as follows:
- Liquidated Damages: \$ 700.00 or Seven Hundred Dollars per Day
- (11) **BID GUARANTY:** The bidder shall submit a Bid Guaranty. The project bid bond form is included in the bid book. The bidder shall mark the box here to identify the type of Bid Guaranty.
- ☐ Paper Bid Bond
☐ Cashier's Check
- Bid Guaranty shall be made payable to the Owner, in the amount of five percent of the Bidder's maximum Bid price and in the form of a certified or bank check or a Bid Bond (on the form attached, if a form is prescribed) issued by a Surety. The Bid Security of the Successful Bidder will be retained until such Bidder has executed the Agreement and furnished the required Contract Security within 15 days of the Notice of Award. Failure to do so may result in the annulment of the Notice of Award and forfeiture of the Bid Security. The Bid Security of any Bidder whom the Owner believes to have a reasonable chance of receiving the award may be retained by the Owner until the earlier of the seventh day after the "Effective date of the Agreement" (which is the date the agreement has been executed by all parties) by Owner to Contractor and the required Contract Security is furnished or the sixty-first day after the Bid opening. Bid securities by other bidders, in the form of a check or other collateral, will be returned within seven days of the Bid opening.
- (12) **SUBSTITUTE MATERIALS, EQUIPMENT, AND VALUE ENGINEERING:** The Contract, if awarded, will be on the basis of material and equipment specified in the Drawings or Supplemental Specifications without consideration of possible substitute "or-equal" items. Whenever it is indicated in the Drawings or Supplemental Specifications that a substitute or "or-equal" item of material or equipment may be furnished or used by a Contractor, it must first be proven to be acceptable by the county. Proposals to alter the project design or specifications, otherwise known as "Value Engineering" must also be proposed and accepted. Application for such acceptance will not be considered by County Engineer until after the "effective date of the Agreement". Bidders should assume that no modifications to the contract or design will be allowed for it is not guaranteed that a modification will be allowed. Bid on the plans and Specifications "As-Is", including any issued addendum during the bidding phase.
- (13) **MATERIALS INSPECTION:** All technicians who perform, or are required by the FHWA to witness, such sampling and testing shall be deemed as qualified by virtue of successfully completing the requirements of EPG 106.18 Technician Certification Program, for that specific technical area.
- (14) **ANTIDISCRIMINATION:** The Contracting Authority hereby notifies all bidders that it will affirmatively ensure that in contract entered into pursuant to this advertisement, businesses owned and controlled by socially and economically disadvantaged individuals will be afforded full opportunity to submit bids in response to this invitation and will not be discriminated against on the grounds of race, color, religion, creed, sex, age, ancestry, or national origin in consideration for an award.

BIDDER'S INITIALS INDICATING UNDERSTANDING AND ACCEPTANCE _____

- (15) **PREVAILING WAGE:** This contract requires payment of the prevailing hourly rate of wages for each craft or type of work required to execute the contract as determined by the Missouri Department of Labor and Industrial Relations. For work performed anywhere within this contract, the contractor, and their subcontractors, shall pay their employees the applicable state wages as detailed in the Missouri "Annual Wage Order" that is included within these specifications. The contractor will forfeit a penalty to the contracting public body of \$100 per day (or portion of a day) for each worker that is paid less than the prevailing rate for any work done under the contract by the contractor or by any subcontractor. These supplemental bidding documents have important legal consequences. It shall be conclusively presumed **PREVAILING WAGE:** This contract requires payment of the prevailing hourly rate of wages for each craft or type of work required that they are in the bidder's possession, and they have been reviewed and used by the bidder in the preparation of any bid submitted on this project.
- (16) **MISSOURI DOMESTIC PROCUREMENT ACT:** Bidder represents that the goods provided comply with Sections 34.350 to 34.359, RSMo, known as the Domestic Product Procurement Act. The Act encourages the purchase of products manufactured or produced in the United States, State of Missouri, and Jefferson County, Missouri. Bidder shall include proof of compliance with the Act with the bid, when requested.
- (17) **OSHA TEN HOUR TRAINING REQUIREMENTS:** Missouri Law, 292.675 RSMO, requires any awarded contractor and its subcontractor(s) to provide a ten-hour Occupational Safety and Health Administration (OSHA) Construction Safety Program (or a similar program approved by the Missouri Department of Labor and Industrial Relations as a qualified substitute) for their on-site employees (laborers, workmen, drivers, equipment operators, and craftsmen) who have not previously completed such a program and are directly engaged in actual construction of the improvement (or working at a nearby or adjacent facility used for construction of the improvement). The awarded contractor and its subcontractor(s) shall require all such employees to complete this ten-hour program, pursuant to 292.675 RSMO, unless they hold documentation on their prior completion of said program. Penalties, for Non-Compliance include contractor forfeiture to the Contracting Authority in the amount of \$2,500, plus \$100 per contractor and subcontractor employee for each calendar day such employee is employed beyond the elapsed time period for required program completion under 292.675 RSMO. See General Provision 43 for further details.
- (18) **ADDENDUM ACKNOWLEDGEMENT:** An addendum, if issued, will be posted on the County's website (Jeffco.org in same location as these specifications), and will be emailed to the provided contact on the "Plan Holder Information Request" form. Bidder must submit the plan holder contact form, with a valid email contact, to receive any addenda notifications. By submitting a bid, the bidder acknowledges he or she was afforded equal opportunity to gain access and knowledge of any addenda. The County shall not be held liable for a bidder's failure to provide proper contact information leading to the failure of acknowledging any contract modifications. The undersigned states that all addenda (if applicable) have been received, acknowledged and incorporated into their bid, prior to submittal. Acknowledgement of addenda shall be completed in the appropriate section of the "Bid Form", after the bid line items. Bidder shall also staple the first sheet (cover page that has the engineer's seal) of the addendum to the back side of the first sheet of the bid submittal package. If no addendum issued, bidder shall note this within the same section of the "Bid Form"
- (19) **WORKER ELIGIBILITY REQUIREMENTS:** Execution of the construction contract for this project is dependent upon the awarded bidder providing an Affidavit of Compliance AND E-Verify Memorandum-of-Understanding (MOU) between the bidder and Department of Homeland Security to the Contracting Authority as required by section 285.530 RSMo. **The cover page and signature page of the E-Verify MOU and the Affidavit must be submitted with the bid.** A sample Affidavit of Compliance can be found at the Missouri Attorney General's website at the following link:

https://labor.mo.gov/sites/labor/files/pubs_forms/PW-4-AI.pdf

All bidders must also be enrolled in the E-Verify Program, and include their MOU prior to contract execution. Bidders who are not enrolled will need to go to the following website link and select "Enroll in the Program" to get started. After completing the program, they will receive their E-Verify MOU with Department of Homeland Security. This document will need to be printed out and kept on file so that a copy can be attached to the Affidavit of Compliance.

http://www.dhs.gov/files/programs/gc_1185221678150.shtm

This requirement also applies to subcontractors and contract labor, but this contract only requires submittal of the verification documents for the prime contractor. It is the prime contractor's responsibility to verify the worker eligibility of their subcontractors in order to protect their own company from liability as required by section 285.530 RSMo.

BIDDER'S INITIALS INDICATING UNDERSTANDING AND ACCEPTANCE _____

(20) **SIGNATURE AND IDENTITY OF BIDDER:** The undersigned states that the following provided information is correct and that (if not signing with the intention to bind themselves to become the responsible and sole bidder) they are the agent of, and they are signing and executing this, as the bid of _____, which is the correct

LEGAL NAME as stated on the contractor questionnaire (if applicable).

a) The organization submitting this bid is a(n) (1) individual bidder, (2) partnership, (3) joint venture (whether individuals or corporations, and whether doing business under a fictitious name), or (4) corporation. Indicate by marking the appropriate box below.

☐ sole individual

☐ partnership

☐ joint venture

☐ corporation, incorporated under laws of state of _____.

b) If the bidder is doing business under a fictitious name, indicate below by filling in the fictitious name _____

Executed by bidder this _____ day of _____ 20 ____.

THE BIDDER CERTIFIES THAT THE BIDDER AND ITS OFFICIALS, AGENTS, AND EMPLOYEES HAVE NEITHER DIRECTLY NOR INDIRECTLY ENTERED INTO ANY AGREEMENT, PARTICIPATED IN ANY COLLUSION, OR OTHERWISE TAKEN ANY ACTION IN RESTRAINT OF FREE COMPETITIVE BIDDING IN CONNECTION WITH THIS BID, AND THAT THE BIDDER INTENDS TO PERFORM THE WORK WITH ITS OWN BONAFIDE EMPLOYEES AND SUBCONTRACTORS, AND DID NOT BID FOR THE BENEFIT OF ANOTHER CONTRACTOR.

THE BIDDER ACKNOWLEDGES THAT THIS IS AN UNSWORN DECLARATION, EXECUTED UNDER PENALTY OF PERJURY UNDER THE LAWS OF THE UNITED STATES AND/OR FALSE DECLARATION UNDER THE LAWS OF MISSOURI, AND ANY OTHER APPLICABLE STATE OR FEDERAL LAWS. THE FAILURE TO PROVIDE THIS CERTIFICATION IN THIS BID MAY MAKE THIS BID NON-RESPONSIVE, AND CAUSE IT TO BE REJECTED.

THE BIDDER CERTIFIES THAT THE BIDDER'S COMPANY KNOWINGLY EMPLOYS ONLY INDIVIDUALS WHO ARE AUTHORIZED TO WORK IN THE UNITED STATES IN ACCORDANCE WITH APPLICABLE FEDERAL AND STATE LAWS AND ALL PROVISIONS OF MISSOURI EXECUTIVE ORDER NO. 07-13 FOR CONTRACTS WITH THE CONTRACTING AUTHORITY.

☐ Check this box ONLY if the bidder REFUSES to make any or all of these certifications. The bidder may provide an explanation for the refusal(s) with this submittal.

Signature of Bidder's Owner, Officer, Partner or Authorized Agent

Please print or type name and title of person signing here

Attest:

Secretary of Corporation if Bidder is a Corporation

Affix Corporate Seal (If Bidder is a Corporation)

NOTE: If bidder is doing business under a fictitious name, the bid shall be executed in the legal name of the individual, partners, joint ventures, or corporation, and registration of fictitious name filed with the secretary of state, as required by sections 417.200 to 417.230 RSMo. If the bidder is a corporation not organized under the laws of Missouri, it shall procure a certificate of authority to do business in Missouri, as required by section 351.572 et seq RSMo. A certified copy of such registration of fictitious name or certificate of authority to do business in Missouri shall be filed with the Missouri Highways and Transportation Commission, as required by the standard specifications.

(21) **MODIFICATION AND WITHDRAWAL OF BIDS:** Bids may be modified or withdrawn by an appropriate document duly executed (in the manner that a Bid must be executed) and delivered to the place where Bids are to be submitted at any time prior to the opening of Bids. If, within twenty-four hours after Bids are opened, any Bidder files a duly signed written notice with the County and promptly thereafter demonstrates, to the reasonable satisfaction of the County, that there was a material and substantial mistake in the preparation of his or her Bid, that Bidder may withdraw their bid. Thereafter, that Bidder will be disqualified from further bidding on the proposed contract, or any future contracts related to the original.

(22) OPENING OF BIDS: Bids will be opened publicly. All Bids shall remain open for sixty days after the day of the Bid opening. The County may, at their sole discretion, release any Bid, and return the Bid Security prior to that date. The County reserves the right to reject any and all bids, to waive any or all informalities, and to reject any non-responsive bids. In evaluating Bids, the County shall require Bidders to be on MoDOT's approved contractor list at least 7 days before the day of the bid opening. The County retains sole authority to determine whether the Bid meets all requirements of the advertisement and proposal, and any alternates, and all unit prices requested in the Bid forms are provided in an acceptable manner.

(23) AWARD OF CONTRACT: This project will be awarded to the lowest, responsive, responsible bidder. Per Section 130.060; Part A(3) of the Jefferson County Code of Ordinances, the County Council reserves the right to give preference and award the contract to a contractor based within Jefferson County when the difference in the delivered price is negligible. The Department of Public Works define the term 'negligible' in this section of the Code of Ordinance to mean less than a one-percent (1%) difference in the total bidding price. The County may consider the qualifications and experience of Subcontractors and other persons and organizations (including those who are to furnish the principal items of material or equipment) proposed for those portions of the work as to which the identity of Subcontractors and other persons and organizations must be submitted as provided. Operating costs, maintenance considerations, performance data and guarantees of materials and equipment may also be considered by the County. The County may conduct such investigations as they deem necessary to assist in the evaluation of whether any Bid is responsive in accordance with the Contract Documents to the County's satisfaction within the prescribed time. If the contract is to be awarded, the County will give the Successful Bidder a Notice of Award within sixty days after the date of the Bid opening. Section 39 of the General Provisions set forth the County's requirements as to performance and other Bonds. When the Successful Bidder delivers the executed Agreement to the County it shall be accompanied by the required Contract Security. When the County gives a Notice of Award to the Successful Bidder, it will be accompanied by at least four unsigned counterparts of the Agreement and all other Contract Documents. Within fifteen days thereafter Contractor shall sign and deliver at least four counterparts of the Agreement to the County with all other Contract Documents attached. The County will return one executed Contract Agreement to the Contractor.

(24) FAILURE TO EXECUTE AGREEMENT: Failure to execute the agreement and to file the acceptable contract bonds within 15 days after the unexecuted agreement has been mailed to the bidder, shall be just cause for the cancellation of the award and the forfeiture of the bid guaranty. A bidder failing to file an acceptable bid or contract bond from an approved surety, or failing to execute the agreement within the time provided, shall result in a cancellation of the award to that bidder, and disqualify that bidder, and any other firm having common ownership or control with that bidder, from performing any work on the county project or projects which are the subject of that bid, as a prime contractor, a subcontractor, or a supplier.

(25) ITEMIZED BID: The Bidder shall indicate, in U.S. Dollar figures, a unit price for each item on the form, the product of the respective quantities and unit prices in the column provided, the subtotal for each item group, and the gross sum (Total Bid). In case of discrepancy between the gross sum shown on the bid and that obtained by adding the products of the quantities of work and the unit prices, the bidder agrees that the unit prices shall govern, and any errors found in said products and gross sum may be corrected by the County. Bids by corporations must be executed in the corporate name by the president or a vice-president (or other corporate officer accompanied by evidence of authority to sign) and the corporate seal must be affixed and attested by the secretary or an assistant secretary. The corporate address and state of incorporation shall be shown below the signature. Bids by partnerships must be executed in the partnership name and signed by a partner, whose title must appear under the signature and the official address of the partnership must be shown below the signature. The bid shall also satisfy all of the following requirements:

- a) Bid Forms must be completed in ink or by typed font. Corrections shall be crossed out and initialed in ink
- b) 3 (Three) copies of the entire bid document shall be included with submittal. Only one required to be original ink.
- c) Bids submitted in person shall be enclosed in an opaque, sealed envelope, and the Project Title, Project Number, Name and address of the bidder, and contact name and phone number, shall be noted on the outside of the envelope. Bid shall be delivered to the office of the County Clerk, 725 Maple Street, Hillsboro, MO 63050. Bids submitted by mail or delivery system shall include all of the afore mentioned notation, with the sealed envelope placed within an outer envelope for mailing. The outer envelope shall have the notation "BID ENCLOSED". Bids must be stamped as received by the county clerk's office prior to the deadline stated in the Bid Notice, or as noted in any addenda that modifies the bid submittal deadline.
- d) The bid shall contain an acknowledgment of receipt of all or no Addenda (shall be completed on the Bid Form).
- e) The address, phone number, and email, to which communications regarding the Bid are to be directed, must be shown.
- f) Failure to submit the following documents prior to bid opening makes the bid non-responsive and ineligible for award:
 - a. Complete and Submit Plan Holder's List Form prior to bid submittal (email before bid opening)
 - b. Bid Submittal Cover Sheet with bidder's name printed or typed
 - c. Instructions and Notices to Contractors initialed on each page, all spaces filled, signed.
 - d. Balanced Bid Form, complete, signed, and embossed (if corporation), **addenda acknowledged and 1st sheet attached**
 - e. Bid Guaranty/Bid Bond (Assurance Company's form is valid substitute to generic form herein)
 - f. Bidder's Acknowledgement completed and signed
 - g. Affidavit of Federal Employment Authorization (Annual Worker Eligibility Verification Affidavit)
 - h. Enclose Certificate of Insurance

The County does not assume any responsibility for errors or misinterpretations resulting from the use of incomplete Bidding Documents. The bidder should complete the following section in accordance with Sec 102.7. The bidder proposes to furnish all labor, materials, equipment, services, etc. required for the performance and completion of the work, as follows:

BID FORM

TO: JEFFERSON COUNTY, MISSOURI
BID FOR: 2020 Subdivision Asphalt Overlay Program
PROJECT NO. : PW20SUBAOP

1. The undersigned BIDDER proposes and agrees, if this BID is accepted, to enter into an Agreement with the County in the form included in the Contract Documents to complete all Work as specified or indicated in the Contract Documents for the Contract Price and within the Contract Time indicated in this Bid and in accordance with the Contract Documents.
2. BIDDER accepts all of the terms and conditions of the Instructions to Bidders. This Bid will remain open for sixty days after the day of Bid opening. BIDDER will sign the Agreement and submit all documents required within fifteen (15) days after the COUNTY'S Notice of Award.
3. In submitting this Bid, BIDDER represents, as more fully set forth in the Agreement, that:
 - (a) BIDDER has examined the site and locality where the Work is to be performed, the legal requirements (federal, state and local laws, ordinances, rules and regulations) and the conditions affecting cost, progress or performance of the Work and has made such independent investigations as BIDDER deems necessary; and
 - (b) This Bid is genuine and not made in the interest of or on behalf of any undisclosed person, firm or corporation and is not submitted in conformity with any agreement or rules of any group, association, organization or corporation; BIDDER has not directly or indirectly induced or solicited any other Bidder to submit a false or sham Bid; BIDDER has not solicited or induced any person, firm or a corporation to refrain from bidding; and BIDDER has not sought by collusion to obtain for himself any advantage over any other Bidder or over the County.
4. Unit Prices:

Bidder will complete the project for the following unit prices. It is understood that the quantities given for the following bid items are not guaranteed by the Jefferson County Department of Public Works and are used solely for the purpose of comparing bids and awarding the contract, and may or may not represent the actual quantities encountered on the job, and that the sum of quantities listed below, multiplied by the unit price shall constitute the gross sum bid.

(THIS SPACE INTENTIONALLY LEFT BLANK)

(Enter Unit Prices Beginning on Next Sheet)

BID ITEMS

Project: 2020 SUBDIVISION ASPHALT OVERLAY PROGRAM
Local Project #: PW20SUBAOP

| ITEM NO. | DESCRIPTION | UNIT | QUANTITY | UNIT PRICE | SUBTOTAL |
|-------------------------------|--|------|----------|-----------------|----------|
| Roadway Items | | | | | |
| 2022010 | REMOVAL OF IMPROVEMENTS | LS | 1 | | |
| 4011209 | BITUMINOUS PAVEMENT MIXTURE PG64-22, (BP-1) | TONS | 725.0 | | |
| 4019910 | BITUMINOUS PAVEMENT MIXTURE PG64-22, (BP-1) HANDWORK | TONS | 10.0 | | |
| 4071005 | TACK COAT | GAL | 1,045 | | |
| 4136000 | CRACK SEALING | LF | 595 | | |
| 6093010 | ASPHALT CURB | LF | 1,040 | | |
| 6181000 | MOBILIZATION | LS | 1 | | |
| 616812SP | TRAFFIC CONTROL | LS | 1 | | |
| 6221001 | COLDMILLING BITUMINOUS PAVEMENT FOR REMOVAL OF SURFACING (3 IN. THICK OR LESS) | SQYD | 5,174 | | |
| 6224010 | MODIFIED COLDMILLING (DEPTH TRANSITIONS) | SQYD | 1,804 | | |
| Roadway Items | | | | SUBTOTAL | |
| Signing/Striping Items | | | | | |
| 6161005 | CONSTRUCTION SIGNS | SQFT | 414 | | |
| Signing/Striping Items | | | | SUBTOTAL | |
| PROJECT TOTAL | | | | | |

5. BIDDER agrees that the work will be completed within the time period specified below or the contractor shall pay the county, not as a penalty but as liquidated damages, a sum equal to the amount specified below for each day, as defined by Sec 108 of the 2019 edition of the "Missouri Standard Specifications for Highway Construction", elapsing between the expiration of such time limit, excluding any extensions of time granted by the engineer:

TIME PERIOD: Sixty (60) Working Days

LIQUIDATED DAMAGES: \$ 700.00 or Seven Hundred Dollars per Day

6. The County reserves the right to negotiate additional terms for the time of completion with the successful bidder.
7. The terms used in this Bid which are defined in the General Provisions of the Construction Contract included as part of the Contract Documents have the meanings assigned to them in the General Provisions.
8. Bidder has examined all Contract Documents including, but not limited to, the Bidder's Checklist, Bid Notice, Instructions and Notices to Contractors, and the following Addenda, if applicable. Bidder must acknowledge all addenda to be considered responsive:

| NO. | Date Released | Bidder's Initials | |
|-----|---------------|-------------------|---|
| 1 | / /20__ | | |
| 2 | / /20__ | | * Initial in Above * Box if Acknowledging No Addenda |
| 3 | / /20__ | | |
| 4 | / /20__ | | |

COMPLETE BID SUBMITTED on _____, 20__

By _____
(Corporation Name)

(State of Incorporation)

(dba Name, if Applicable)

By _____
(Typed Name of Person Authorized to Sign)

x _____
(Signature of Authorized Person)

(Affix Corporate Seal)

(Title)

Attest _____
(Typed Name of Secretary)

x _____
(Signature of Secretary)

Business Address:

Business Phone: (____) ____ - ____

BID BOND

KNOW ALL PERSONS BY THESE PRESENTS, that we _____
as principal and _____
as surety, are held and firmly bound unto Jefferson County, Missouri, in the penal sum
of _____ Dollars (\$ _____) to be paid to the county,
the principal and surety binding themselves, their heirs, executors, administrators, successors, and assigns, jointly and
severally, firmly by these presents.

Sealed with our seals and dated this _____

THE CONDITION OF THIS OBLIGATION is such that

WHEREAS the principal is submitting herewith a bid to the County on route(s) _____

,project (s) _____

for construction or improvement of County road(s) as set out in said bid;

NOW THEREFORE, if the County shall accept the bid of the principal and if the principal shall properly
execute and deliver to the commission the contract, contract bond, and evidence of insurance coverage in compliance
with the requirements of the bid and the specifications, to the satisfaction of the county, then this obligation shall be
void and of no effect, otherwise to remain in full force and effect.

In the event the said principal shall, in the judgment of the County, fail to comply with any requirement as set
forth in the preceding paragraph, then Jefferson County, Missouri shall immediately and forthwith be entitled to recover
the full penal sum above set out, together with court costs, attorney's fees, and any other expense of recovery.

The principal and surety hereby certify that the document is the original or a verbatim copy of the bid bond
form furnished by the County, in accordance with Sec 102.9 of the Missouri Standard Specifications for Highway
Construction.

Principal

SEAL

By _____
Signature

Surety

SEAL

By _____
Signature of Attorney in Fact

NOTE: This bond must be executed by the principal, and by a corporate surety authorized to conduct surety business in the
state of Missouri.

BIDDER'S ACKNOWLEDGMENT

(Complete and fill out all parts applicable, and strike out all parts not applicable)

STATE OF _____)
) SS.
COUNTY OF _____)

On this _____ day of _____ 20_____, before me appeared _____ to me personally known, who, being by me first duly sworn, did say that he executed the forgoing Proposal with full knowledge and understanding of all its terms and provisions and of the plans and specifications; that the correct legal name and address of the Bidder (including those of all partners or joint ventures) is fully and correctly set out above; that all statements made therein by or for the Bidder are true; and

(if a sole individual) acknowledged that he executed the same as his free act and deed.

(if a partnership or joint venture) acknowledged that he executed the same, with written authority from, and as the free act and deed of, all said partners or joint venturers.

(if a corporation) that he is the _____
(President or other agent)

of _____; that the above Proposal was signed and sealed in behalf of said corporation by authority of its board of directors; and he acknowledged said proposal to be the free act and deed of said corporation.

Witness my hand and seal at _____, _____ The day
and year first above written.

(SEAL) _____
Notary Public

My commission expires _____ 20_____

ANNUAL WORKER ELIGIBILITY VERIFICATION AFFIDAVIT

(for joint ventures, a separate affidavit is required for each business entity)

STATE OF _____)
) ss

COUNTY OF _____)

On the ____ day of _____, 20____, before me appeared _____, personally known to me or proved to me on the basis of satisfactory evidence to be a person whose name is subscribed to this affidavit, who being by me duly sworn, stated as follows:

• I, the Affiant, am of sound mind, capable of making this affidavit, and personally certify the facts herein stated, as required by Section 285.530, RSMo, to enter into any contract agreement with the state to perform any job, task, employment, labor, personal services, or any other activity for which compensation is provided, expected, or due, including but not limited to all activities conducted by business entities.

• I, the Affiant, am the _____ of _____, and I am duly authorized, directed, and/or empowered to act officially and properly on behalf of this business entity.

• I, the Affiant, hereby affirm and warrant that the aforementioned business entity is enrolled in a federal work authorization program operated by the United States Department of Homeland Security, and the aforementioned business entity shall participate in said program to verify the employment eligibility of newly hired employees working in connection with any services contracted by Jefferson County, Missouri. I have attached documentation to this affidavit to evidence enrollment/participation by the aforementioned business entity in a federal work authorization program, as required by Section 285.530, RSMo.

• I, the Affiant, also hereby affirm and warrant that the aforementioned business entity does not and shall not knowingly employ, in connection with any services contracted by Jefferson County, Missouri, any alien who does not have the legal right or authorization under federal law to work in the United States, as defined in 8 U.S.C. § 1324a(h)(3).

• I, the Affiant, am aware and recognize that, unless certain contract and affidavit conditions are satisfied pursuant to Section 285.530, RSMo, the aforementioned business entity may be held liable under Sections 285.525 through 285.550, RSMo, for subcontractors that knowingly employ or continue to employ any unauthorized alien to work within the state of Missouri.

• I, the Affiant, acknowledge that I am signing this affidavit as a free act and deed of the aforementioned business entity and not under duress.

Affiant Signature

Subscribed and sworn to before me in _____, _____, the day and year first above-written.
city (or county) state

Public Notary

My commission expires:

[documentation of enrollment/participation in a federal work authorization program attached]

AGREEMENT FORM

THIS AGREEMENT is dated as of _____, in the year ____ by and between JEFFERSON COUNTY, MISSOURI (hereinafter called OWNER OR COUNTY) and _____ (hereinafter called CONTRACTOR).

OWNER and CONTRACTOR, in consideration of the mutual covenants herein after set forth and in the amount of _____, agree as follows:

ARTICLE 1. WORK

CONTRACTOR shall complete all work as specified or indicated in the Contract Documents for the
2020 Subdivision Asphalt Overlay Program, Project No. **PW20SUBAOP**

The proposed work includes:

The proposed work includes a 1.5" mill, 4' from gutter line or into the roadway, of existing asphalt pavement followed by a 1.5" overlay of bituminous pavement in the Country Ridge subdivision, roads included in project scope are Country Ridge Lane. A 1.5" mill across the full surface of the roadway followed by a 1.5" overlay of bituminous pavement and replacement of asphalt curb in the West Elm Estates subdivision, roads included in project scope are Ron De Le Drive. A 1.5" overlay of bituminous pavement with entrance transitions (modified coldmilling) in the Turn Bo Estates subdivision. Roads included in project scope are Dean Drive.

ARTICLE 2. ENGINEER

The County has designated the Public Works Director, who is hereinafter called ENGINEER and who has the authority assigned to OWNER in the Contract Documents in connection with completion of the Work in accordance with the Contract Documents.

ARTICLE 3. CONTRACT TIME

3.1 The work will be completed and ready for final payment in accordance with Section 30 of the General Provisions within Sixty (60) Working days after the date when the Contract Time commences to run. Allowances will be made for weather conditions and other occurrences beyond the control of the CONTRACTOR.

If the CONTRACTOR is unable to begin work as required, the ENGINEER shall be notified in writing. Unless the ENGINEER gives written approval for a delay in beginning the work, Working days will begin to be counted for liquidated damages. The count will continue until the CONTRACTOR begins full operation. The count will resume when work is suspended, or full operation is not maintained.

3.2 BIDDER agrees that the work will be completed within the time period specified below or the contractor shall pay the County, not as a penalty but as liquidated damages, a sum equal to the amount specified below for each day, as defined by Sec 108 of the 2019 edition of the "Missouri Standard Specifications for Highway Construction", elapsing between the expiration of such time limit, excluding any extensions of time granted by the engineer:

LIQUIDATED DAMAGES: \$ 700.00 Seven Hundred Dollars per Day

ARTICLE 4. CONTRACT PRICE

4.1 Owner shall pay Contractor for performance of the work in accordance with the contract documents in current funds

BID ITEMS

Project: 2020 SUBDIVISION ASPHALT OVERLAY PROGRAM
Local Project #: PW20SUBAOP

| ITEM NO. | DESCRIPTION | UNIT | QUANTITY | UNIT PRICE | SUBTOTAL |
|----------|--|------------------------|----------|------------|----------|
| | Roadway Items | | | | |
| 2022010 | REMOVAL OF IMPROVEMENTS | LS | 1 | | |
| 4011209 | BITUMINOUS PAVEMENT MIXTURE PG64-22, (BP-1) | TONS | 725.0 | | |
| 4019910 | BITUMINOUS PAVEMENT MIXTURE PG64-22, (BP-1) HANDWORK | TONS | 10.0 | | |
| 4071005 | TACK COAT | GAL | 1,045 | | |
| 4136000 | CRACK SEALING | LF | 595 | | |
| 6093010 | ASPHALT CURB | LF | 1,040 | | |
| 6181000 | MOBILIZATION | LS | 1 | | |
| 616812SP | TRAFFIC CONTROL | LS | 1 | | |
| 6221001 | COLDMILLING BITUMINOUS PAVEMENT FOR REMOVAL OF SURFACING (3 IN. THICK OR LESS) | SQYD | 5,174 | | |
| 6224010 | MODIFIED COLDMILLING (DEPTH TRANSITIONS) | SQYD | 1,804 | | |
| | | Roadway Items | | SUBTOTAL | |
| | Signing/Striping Items | | | | |
| 6161005 | CONSTRUCTION SIGNS | SQFT | 414 | | |
| | | Signing/Striping Items | | SUBTOTAL | |
| | | PROJECT TOTAL | | | |

ARTICLE 5. PAYMENT PROCEDURES

Contractor shall submit Application for Payment in accordance with Section 33 of the General Provisions. The Engineer as provided in the General Provisions will process application for Payment.

- 5.1 Progress Payment. Owner will make progress payments per the Contract Bid Price on the basis of the Contractor's Application of Payment as recommended by the Engineer, on or about the First day of each month during the construction as provided below. All progress payments will be on the basis of the Work measured on the job site according to unit of measurement as shown within the job special provisions or Missouri Standard Specifications.
- 5.1.1 The Engineer may initiate withholding of retainage as provided by Section 109.9 of the Missouri Standard Specifications for Highway Construction. Release of any retained percentage shall be as provided by Section 109.9.
- 5.1.2 When the Contractor receives any payment from the Engineer, the Contractor shall make prompt payment to subcontractors and suppliers as provided by Section 109.13 of the Missouri Standard Specifications for Highway Construction.
- 5.2 Final Payment. Upon final completion and acceptance of the Work in accordance with Section 33 of the General Provisions, Owner shall pay the remainder of the Contract Price as recommended by the ENGINEER.

ARTICLE 6. CONTRACTOR'S REPRESENTATIONS

In order to induce the County to enter into this Agreement CONTRACTOR makes the following representations:

- 6.1 CONTRACTOR has familiarized himself with the nature and extent of the Contract Documents, Work, locality, and with all local conditions and federal laws, state and local laws, ordinances, rules and regulations that in any manner may affect cost, progress or performance of the Work.
- 6.2 CONTRACTOR has studied carefully all reports of investigations and tests of subsurface and latent physical conditions at the site of otherwise affecting cost, progress or performance of the Work which were relied upon by the ENGINEER in the preparation of the Drawings and Specifications. When the information is available it will either be included in the bid documents or made available at the Jefferson County Department of Public Works for the Contractor's review.
- 6.3 CONTRACTOR has made or caused to be made examinations, investigations and tests and studies of such reports and related data in addition to those referred to in Article 9 as he deems necessary for the performance of the Work at the Contract Price, within the Contract Time and in accordance with the other terms and conditions of the Contract documents; and no additional examinations, investigations, tests, reports or similar data will be required by CONTRACTOR for such purposes.
- 6.4 CONTRACTOR has correlated the results of all such observations, examinations, investigations, tests, reports and data with the terms and conditions of the Contract Documents.
- 6.5 CONTRACTOR has given ENGINEER written notice of all conflicts, errors or discrepancies that he has discovered in the Contract Documents and the written resolution thereof by ENGINEER is acceptable to CONTRACTOR.

ARTICLE 7. CONTRACT DOCUMENTS

The Contract Documents which comprise the entire agreement between OWNER and CONTRACTOR are attached to this Agreement, made a part hereof and consists of the following:

- 7.1 This Agreement
- 7.2 Exhibits to this Agreement (if any)
- 7.3 Contract Performance and Payment and Materials Bonds, consisting of 3 pages.
- 7.4 Notice of Award
- 7.5 General Provisions (Pages GP-1 to GP-11, inclusive).
- 7.6 Specifications bearing the title PROJECT SPECIFICATIONS FOR:
2020 Subdivision Asphalt Overlay Program, Project No.: **PW20SUBAOP**
and consisting of all pages as listed in the table of contents thereof.
- 7.7 Addenda numbers ___ to ___ , inclusive.
- 7.8 CONTRACTOR'S Bid and all attachments
- 7.9 Documentation submitted by CONTRACTOR prior to Notice of Award
- 7.10 Any Modification, including Change Orders, duly delivered after execution of agreement.

There are no Contract Documents other than those listed above in this Article 7. The Contract Documents may only be altered, amended or repealed by a Modification (as defined in Section 35 of the General Provisions).

ARTICLE 8. MISCELLANEOUS

- 8.1 Terms used in this Agreement which are defined in Section 1 of the General Provisions shall have the meanings indicated in the General Provisions.
- 8.2 No assignment by a party hereto of any rights under or interests in the Contract Documents will be binding on another party hereto without the written consent of the party sought to be bound; and specifically but without limitation, moneys that may become due and moneys that are due may not be assigned without such consent (except to the extent that the effect of this restriction may be limited by law), and unless specifically stated to the contrary in any written consent to an assignment, no assignment will release or discharge the assignor from any duty or responsibility under the Contract Documents.
- 8.3 The County and CONTRACTOR each binds himself, his partners, successors, assigns and legal representatives to the other party hereto, his partners, successors, assigns and legal representatives in respect to all covenants, agreements and obligations contained in the Contract Documents.

ARTICLE 9. OTHER PROVISIONS

- 9.1 Access to records. In connection with this Contract the County shall have access to any books, documents, papers, and records of the CONTRACTOR, which are directly pertinent to this project for the purpose of making an audit, examination, excerpts, and transcriptions.
- 9.2 Applicable Laws and Regulations. The CONTRACTOR expressly agrees to comply with all applicable rules and regulations as set forth in the Contract Documents or as may be required by law, and further agrees to submit all certifications, notices, and affirmative action plans as may now or hereafter be required, and to place such conditions and provisions in any and all subcontracts as may be required.
- 9.3 Conflict of Interest. The CONTRACTOR covenants that he or she presently has not interest of any kind and shall not acquire any type of interest, direct or indirect, in the program or any property therein, which would conflict in any manner or degree with the performance of his or her services and obligation hereunder. The CONTRACTOR further covenants that in the performance of this contract, no person known to have any conflicting interest shall be knowingly employed in the performance of this Contract.

ARTICLE 10. VENUE

- 10.1 It is agreed by the parties that any action at law, suit in equity, or other judicial proceeding to enforce or construe this Agreement, or regarding its alleged breach, shall be instituted only in the Circuit Court of Jefferson County, Missouri.

(THIS SPACE INTENTIONALLY LEFT BLANK)

IN WITNESS WHEREOF, the parties hereto have signed this agreement in triplicate. All portions of the Contract Documents have been signed or identified by OWNER and CONTRACTOR or by ENGINEER on their behalf.

FOR: JEFFERSON COUNTY, MISSOURI

BY: _____
Dennis J. Gannon, County Executive

APPROVED AS TO FORM

DATE: _____

Carl W. Yates III, County Counselor

ATTEST: _____
Ken Waller, County Clerk

DEPUTY CLERK

I hereby certify under section 50.660 RSMo there is either: (1) a balance of funds, otherwise unencumbered, to the credit of the appropriation to which the obligation contained herein is chargeable, and a cash balance otherwise unencumbered, in the treasury, to the credit of the funds from which payment is to be made, each sufficient to meet the obligation contained herein; or (2) bonds or taxes have been authorized by vote of the people and there is a sufficient unencumbered amount of the bonds yet to be sold or of the taxes levied and yet to be collected to meet the obligation in case there is not a sufficient unencumbered cash balance in the treasury.

Kristy Apprill, County Auditor

FOR: _____

BY: _____ Date: _____
CONTRACTOR

ATTEST: _____

SEAL

CONTRACT PERFORMANCE BOND

KNOW ALL MEN BY THESE PRESENTS, that we, the Undersigned _____

_____ of _____
(firm)

*a (corporation) duly authorized by law to do business as a construction contractor in the
(partnership)

State of _____ (hereinafter called the "Contractor"), and _____

_____ (hereinafter called the "Surety"), a corporation duly

authorized to do a Surety business under the laws of the State of Missouri, are held firmly bound

unto Jefferson County, (hereinafter called the "County"), in the penal sum of _____

Dollars (\$ _____), lawful money of the United States, for the payment of which to be made

unto said County; we bind ourselves, our heirs, executors, administrators, successors and assigns,

jointly and severally, firmly by these presents as follows:

The conditions of this obligation are such that, whereas on the ____ day
of _____, 20____, the said Principal entered into a written Agreement, which
Agreement is hereby made a part hereof, with the said County for the construction of

_____.

NOW THEREFORE, if the said Principal shall faithfully and properly perform the
foregoing Contract according to all the terms thereof, and shall, as soon as the work
contemplated by said contract is completed, pay to the proper parties all amounts due for all
labor and material required by this contract in the construction work, and all insurance
premiums for both compensation and all other kinds of insurance on said work, and for
all labor performed in such work whether by subcontractor or otherwise, then this obligation shall
be void, otherwise it shall remain in full force and effect, and may be sued on for the

use and benefit by any person furnishing material or performing labor, either as an individual or as a subcontractor, for any contractor in the name of said County.

Every Surety on this bond shall be deemed held, any contract on the contrary notwithstanding, to consent without notice.

- a) To the extension of time to the Contractor in which to perform the contract.
- b) To changes in the plans, specifications, amount of work or contract.

IN TESTIMONY WHEREOF, the Parties hereunto have caused the execution hereof in _____ original counterparts as of the _____ day of _____, 20____.

(SEAL)

Attest:

_____ By _____

(SEAL)

Attest:

_____ By _____

PAYMENT AND MATERIALS BOND

KNOW ALL MEN BY THESE PRESENT, that we, _____
Principal and Address

_____, as Principal, and _____,
Surety and Address

as Surety, are held and firmly bond unto Jefferson County, Missouri, hereinafter called Obligee,
in the amount of \$_____, for the payment of which we jointly and severally bind ourselves,
our heirs, executors, administrators, successors, trustees, and assigns firmly by these presents.

WHEREAS, the Principal has entered into a contract with Obligee for
_____; and
describe briefly

WHEREAS, the Obligee requires that the Principal enter into a surety bond satisfying the terms of
Section 107.170 R.S.Mo.

NOW, THEREFORE, THE CONDITION OF THIS OBLIGATION is such, that if the Principal shall pay,
or cause to be paid in full, the claims of all persons performing labor upon, or furnishing materials to
be used in, or furnishing appliances, equipment or power contributing to such work under said
contract, then this obligation shall be void; otherwise to remain in full force and effect. The total
amount of surety's liability under this bond shall in no event exceed the amount hereof, and in no event
shall the undertaking hereby be construed to impose liability on the surety beyond that
required by the terms of Section 107.170 R.S.Mo.

Signed and sealed this _____ day of _____, 20____.

PRINCIPAL

By _____

SURETY

By _____

(ACKNOWLEDGMENT FOR PRINCIPAL)
(ACKNOWLEDGMENT AND POWER OF ATTORNEY FOR SURETY)

GENERAL PROVISIONS

- 1) **DEFINITIONS:** The following terms as used in these Contract Documents are respectively defined as follows:
 - a) “Owner” - A person, firm, corporation, municipality or Government agency, by which the Contract will be awarded. Where ever the Owner is specified, it shall also be construed to mean his authorized representative.
 - b) “Engineer” – County Engineer, Public Works Director, or any appointed Project Manager.
 - c) “Consultant” - The Engineering firm responsible for the preparation of construction plans.
 - d) “Contractor” - The person, firm, or corporation to whom the contract is awarded.
 - e) “Subcontractor” - A person, firm, or corporation, performing any part of the Contractor’s obligations hereunder at the site of work excluding, however, the furnishing of standard materials, such as cement, lumber, and other materials not worked to a special design under the plans and specifications for the work.
 - f) “Contract Documents” - The agreement subscribed by the parties, the Invitation to Bidders, Information for Bidders, the Proposal, and the Plans and Specifications.
 - g) “Work” - The furnishing of all labor, materials, equipment and other incidentals necessary or convenient to the successful completion and carrying out of all duties and obligations of the Contractor under the Contract Documents.
 - h) “Days” - Except where otherwise specifically provided in the Contract Documents, calendar days including Sundays and Holidays.
- 2) **NOTICE:** Unless otherwise specified herein, any notice required under the Contract Documents shall be deemed given if deposited in the United States mail, first class postage prepaid. Notice may also be given by hand delivery to the authorized representative
- 3) **INTENT OF THE CONTRACT DOCUMENTS:** The intention of the Contract Documents is to include in the contract price the cost of all labor and materials, water, fuel, tools, plant, equipment, light, transportation and all other expense as may be necessary for the proper execution of the work.

In interpreting the Contract Documents, words describing materials of work which have a well-known technical or trade meaning, unless otherwise specifically defined in the Contract Documents, shall be construed in accordance with such well-known meaning recognized by architects, engineers and the trade.

The work shall be executed in strict conformity with the plans and specifications.

The Contract Documents are complimentary and what is called for by any one shall be as binding as if called for by all. Anything stated in the specifications and not shown in the drawings, or shown in the drawings and not stated in the specifications, shall be of like effect as if shown or stated in both.

- 4) **PLANS / PROJECT SPECIFICATIONS:** Unless otherwise provided in the Contract Documents, the Plans, Project Specifications and subsequent addendums are available; free of charge, as a downloadable file from the Jefferson County website (<http://www.jeffcomo.org/PublicWorksProjects.aspx?nodeID=Purchasing>). The Contractor will be responsible for reproducing the plans necessary to carry out all the work.

In case of discrepancy in the plans, the matter shall be immediately submitted to the Consultant or Owner without whose decision said discrepancy shall not be adjusted by the Contractor, save only at his own risk and expense.

- 5) **SUPERVISION AND PERSONNEL:** The Contractor shall have at the work site at all times a job supervisor. That individual shall be capable of reading and understanding the project plans and specifications, have authority to order materials and equipment, and have authority to execute work as directed by the Owner. The Contractor shall provide the name and phone numbers of the person appointed as job supervisor prior to issuance of notice to proceed.

All workers shall have sufficient skill and experience to properly perform the work assigned to them. The owner may demand the dismissal of any person employed by the contractor in, about or upon the work who engages in misconduct, is incompetent or negligent in the due and proper performance of assigned duties, or who neglects or refuses to comply with any proper directions given. Such person shall not again be employed thereon without the written consent of the owner. Should the contractor continue to employ or re-employ any such person, the owner may suspend the work until the contractor complies with such orders.

- 6) **COMPLIANCE WITH LAWS:** The Contractor shall comply with all laws, ordinances, rules and regulations bearing in the conduct of the work and shall obtain, at his expense, all permits and licenses necessary for the prosecution of the work. Unless provided for in the contract, or granted a waiver, permits required from other departments of the county shall be obtained by the contractor.

A sales tax exemption for construction materials is allowed by RSMo Section 144.062 RSMo, which applies to contractors for the County. If applicable to this contract, Jefferson County will issue an exemption certificate to the contractors, subcontractors and suppliers for the purchase of materials used in construction.

The Contractor shall be responsible for the payment of all Federal, State, municipal or local taxes, including but not limited to sales and use taxes, applicable to the performance of the contract, and shall indemnify and hold harmless the Owner, from the consequences of his failure to pay such taxes.

Before award, the lowest bidder shall prove that delinquent property taxes are not owed to Jefferson County, MO, by submitting receipt of payment for last 3 years, or a notarized affidavit, on company letterhead, stating that the bidder does not own any real estate or personal property in Jefferson County.

Past receipts can be obtained from <http://jeffersonmo.devnetwedge.com>. The engineer may require proof that any or all tax liabilities of the contractor are not in a state of delinquency.

- 7) **USE OF JOB SITE:** The Contractor shall confine his equipment, apparatus, the storage of materials and operations of his workmen to limits indicated by law, ordinance, permits, easements or plans and shall not encumber the premises with his materials. The Contractor shall not load or permit any part of any structure to be loaded to the extent that its safety may be endangered.
- 8) **SANITARY PROVISIONS:** The Contractor shall provide and maintain a neat, sanitary jobsite, and accommodations for the use of his employees as may be necessary to comply with the sanitary requirements of laws or ordinances.
- 9) **SURVEYS:** The Contractor shall provide all surveys necessary to the performance of his work. All work shall be done to the lines, grades and elevations shown on the plans. Any improperly located items, horizontally or vertically, may be subject to removal and replacement at the Contractor's expense. The Owner or Consultant may, in his sole discretion, check from time to time the reference marks, lines, grades and measurements established by the Contractor but his exercise or failure to exercise such right shall not relieve the Contractor of his obligation as stated herein.
- 10) **CONDITIONS AT THE SITE:** The Contractor shall make such investigations of conditions above or below the surface of the ground, as he may deem necessary for the proper and timely performance of his work, including but not limited to the making of borings. No oral representations by any persons respecting such conditions shall in any manner be binding upon the Owner or the Consultant.

The Owner may have, for its own use, made borings at or near the site of the work. The boring data, if collected, will be made available to the Contractor, for his own convenience, if he desires to examine it.

Any interpretations or conclusions drawn by the Contractor from such data shall be his own and the Owner makes no representation or guaranty concerning the accuracy or completeness of such data.

- 11) **UTILITIES AND OTHER OBSTRUCTIONS:** It shall be the sole responsibility of the Contractor in the performance of the contract to locate and avoid all utilities, other structures and obstructions whether located below or above the surface of the ground. For that purpose, he shall employ all necessary precautions and methods to prevent damage to utilities, other structures and obstructions. In the event such damage does occur, the Contractor shall be solely liable therefore and he shall notify the affected utility and Owner immediately, make or have made all necessary repairs and bear the expense thereof and all damage caused thereby.

If the Contractor finds he cannot safely work at a location designated in the plans and specifications, either because of utilities, other structures or obstructions that may be damaged, he shall notify the Owner immediately.

Certain information relating to piping and underground utilities and structures, such as gas mains, water mains, and electric duct lines, has been gathered by the Consultant for its purposes and has been shown on the plans for the convenience of the Contractor and for such use as he may, at his own risk, desire to make of it. Any interpretations or conclusions drawn by the Contractor from such data on the plans shall be his own and the Owner and the Consultant makes no representations or guaranty concerning the accuracy or completeness of such data.

- 12) STRUCTURES ENCOUNTERED AND PROTECTION OF LIFE AND PROPERTY:** The Contractor shall, at his own expense, support and protect all buildings, bridges, conduits, wires, water pipes, sewers, pavements, curbing, sidewalks, equipment and fixtures of all kinds and all other public or private property that may be encountered or endangered in the execution of the work herein contemplated. He shall replace, repair or to otherwise make good any damage caused to any such property to the satisfaction of the Owner thereof.

In the event the Contractor does not perform his obligations under this provision, the Owner reserves the right, at its election, to make good any damage to public or private property caused by the work of the Contractor and the cost thereof shall be borne by the Contractor.

In the event the Contractor refuses or fails to pay bills therefore upon presentation, the Owner may pursue any remedies available to it or may deduct the amount thereof from any money that may be due the Contractor hereunder from time to time.

Throughout the performance of the work, the Contractor shall construct and adequately maintain suitable and safe crossings over the trenches, and such detours as are necessary to care for the public and private traffic. The material excavated from trenches shall be deposited in such manner as shall give as little inconvenience as possible to the traveling public, to adjoining property owners, to other contractors or to the Owner.

All disturbed areas, material stockpiles, and equipment staging areas, shall be protected from erosion. All receiving streams and waterways shall be protected from siltation, pollutants, or any other material considered to be hazardous by any governmental regulator of streams and waterways. Crossings shall be installed for the passage of equipment across any stream or waterway, and allow free passage of water and aquatic life beneath the crossing. The crossing type shall be approved by the engineer prior to installation. Unless otherwise listed as a bid item or incidental to another bid item, the contractor shall satisfy this requirement at his own expense.

The Contractor at his own expense shall provide the necessary watchmen and sufficient warning lights and barricades and take such other precautions as are necessary to protect life and property. The Contractor shall provide watchmen or additional watchmen at any point where they may be requested by the proper official of any municipality or governmental body affected.

Nothing in this section shall be construed as requiring the Contractor to provide a road patrol.

- 13) PROTECTION OF WORK:** The Contractor shall provide proper facilities, take all necessary precautions and assume the entire cost for protecting the work against adverse weather conditions and for handling all storm and flood water, sewage, seepage, ice or snow that may be encountered during the performance of the contract and the manner for providing for such contingencies and for carrying on the work in freezing weather shall meet with the approval of the Owner. If the Contractor shall fail to provide such protection or in the event of emergencies, the Owner may provide such protection at the Contractor's expense.

The contractor assumes all risk of damage to or destruction of the work covered by this contract until the work is completed and accepted by the Owner and shall repair or replace at his expense any work damaged or destroyed prior to such completion and acceptance regardless of cause.

- 14) ACCIDENT PREVENTION:** Precaution shall be exercised at all times for the protection of persons (including employees) and property. The safety provisions of applicable laws and building and construction codes shall be observed. All persons on site shall have completed, and have the ability to present proof of, a minimum of 10 hour OSHA construction safety training, or other comparable program. See General Provision 43

- 15) BLASTING:** The Contractor shall comply with all Federal, State, County and municipal laws, rules and regulations applicable to the transportation, storage or use of explosives. The Contractor shall assume all responsibility for any injury or damage that may be done during the transportation, storage or use of any explosives.

- 16) OTHER CONTRACTS:** The Owner may award other contracts for additional work, and the Contractor shall fully cooperate with such other contractors, and carefully schedule and fit his own work to that work provided under the other contract. The Contractor shall not commit or permit any act, which will interfere with the performance of work by any other contractor. It shall be at the sole discretion, and not to be assumed as a guarantee to the contractor, for the engineer to determine if conflicting, overlapping, or neighboring activities, was the sole cause of an unintended delay in the contractors work schedule.

- 17) **CUTTING AND PATCHING:** The Contractor shall do all cutting, fitting, or patching of his work that may be required to make its several parts connect with the work of other contractors shown upon, or reasonably implied by the plans and specifications. The Contractor shall not endanger any work by cutting, digging, or otherwise, and shall not cut or alter the work of any other contractor.
- 18) **CLEANING UP:** The Contractor shall at all times keep the premises free from accumulation of waste material of rubbish and at the completion of the work shall remove from and about the site all his rubbish, tools, equipment, scaffolding and surplus materials and shall leave his work clean and ready for use.
- 19) **SURVEILLANCE AND INSPECTION:** The Contractor shall provide safe, sufficient and proper facilities at all times for the surveillance and inspection of all parts of the work by the Consultant, Jefferson County, MoDOT, FHWA, or any other agency, contractor for the county, or utility that has the right of entry.

The Contractor shall, within 24 hours after receiving written notice from the Owner, proceed to remove all materials rejected by the Owner, whether worked or unworked, and take down all portions of the work, which shall be considered as unsound or improper, or in any way failing to conform to the plans and specifications.

Should it be considered necessary or advisable by the Owner at any time before acceptance of the entire work to make an examination of work already completed by removing or tearing out same, the Contractor shall, on written request, promptly furnish all necessary facilities, labor, and material for that purpose. If such work is found to be defective or nonconforming in any material respect, due to the fault of the Contractor or his subcontractors, he shall defray all the expenses of such examination and of satisfactory reconstruction. If, however, such work is found to meet the requirements of the contract, an equitable adjustment shall be made in the contract price to compensate the Contractor for the additional services involved in such examination and reconstruction and, if completion of the work has been delayed thereby, he shall, in addition, be granted a suitable extension of time.

Unless otherwise provided in this contract, acceptance by the Owner will be made as promptly as practicable after completion of all work required by this contract. Acceptance shall be final and conclusive except as regards latent defects, fraud, or gross mistakes as may amount to fraud, or as regards the Owner's rights under any warranty or guarantee. Acceptance by the Owner may be contingent upon the acceptance by other governmental bodies.

- 20) **MATERIALS AND WORKMANSHIP:** Unless otherwise stipulated in the specifications, all workmanship, equipment, materials and articles incorporated in the work covered by this contract are to be new and of the best grade of their respective kinds for the purpose. When required by the plans and specifications, the Contractor shall furnish the Owner or Consultant, for approval, certified copies of test results made of the materials or articles, which he contemplates incorporating in the work. Shop Drawings and/or samples of materials shall be submitted for approval when so directed. Machinery, equipment, materials and articles installed or used without such approval shall be at the risk of subsequent rejection. If not otherwise provided, material or work called for in this contract shall be furnished and performed in accordance with established practice and standards recognized by engineers and state transportation officials.
- 21) **COOPERATION WITH UTILITIES:** All utility facilities and appurtenances, within the project limits, shall be located, or relocated, by the utility owner, unless otherwise specified. Locations of these utilities will be provided by the utility owners, or their provided third party, and may not be exact, particularly with regard to underground installations. The contractor shall use the Missouri One-Call System to satisfy this requirement.

The contractor shall lead the efforts to coordinate with utility owners and the engineer in the location and relocation of utility facilities, to minimize effects upon the contractor's work, interruption to utility service, or duplication of work by the utility owners. Facilities or appurtenances that are to remain in place during construction shall be accounted for, and protected by the contractor's work procedures.

In the event utility services are interrupted, and as a result of damage within the project limits, the contractor shall notify the appropriate utility authorities immediately, and cooperate with the utility owners until service has been restored. Work shall not begin around fire hydrants until provisions for continued service have been made and approved by the local fire authority. When the failure of the owners of utility facilities to cooperate and coordinate their work with that of the contractor results in actual delay to the contractor in the overall completion of the contractor's work, such delay will be considered in the count of working days or date specified for completion as contractor's sole compensation from the County, provided the contractor notified the engineer in writing of the delay at the time the delay occurred.

The contractor shall use every precaution to prevent damage to all public and private utilities. Repairs to damaged utilities caused by negligent or wrongful acts or omissions on the part of the contractor shall be corrected at the

contractor's expense. Damaged facilities shall be restored to a condition similar or equal to that existing before the damage occurred. The utility will designate who shall repair the damaged facility and the contractor shall not make repairs without utility approval.

Should there be located, within the right of way any public or private utility, facilities that are to remain in place, and which will interfere with the contractor's proposed methods of operation, the contractor, in cooperation with the engineer, shall make all necessary arrangements with the owner for any temporary or permanent removal or relocation of such facilities desired for the contractor's convenience. Any cost involved shall be at the contractor's expense.

If utility facilities or appurtenances are found that are not noted in the contract documents and could not be discovered in accordance with [Sec 102.5 of the Missouri Standard Specifications](#), the engineer shall be notified in writing as soon as possible of the conflict and will determine whether relocation of the utility is necessary to accommodate construction. If relocation is necessary, the contractor will make the necessary arrangements with the utility owner. Compensation for the relocation of utilities will be worked out between the County and the utility owner prior to the relocation of any utility. No compensation will be provided to the contractor for coordinating the location and/or relocation of utilities.

- 22) **"OR EQUAL CLAUSE":** Whenever, in these specifications or in any of the Contract Documents, any article, appliance, device or material is designated by a manufacturer's or vendor's or proprietary or trade name and such words are not followed by the condition "or equal", it shall be deemed that the words "or equal" do follow such designation unless the text clearly requires a contrary interpretation. Any article or material equaling the standards fixed may be used in place of that specifically mentioned by the specifications, provided that the material proposed is first submitted to and approved by the Owner or Consultant. If by reason of the unavailability of material or equipment, a substitute item of material or equipment is approved by the Owner or Consultant, the Owner shall receive the benefit of any economy resulting from the substitution.
- 23) **SUBLETTING OR ASSIGNING THE CONTRACT:** The bidder is specifically advised that any person, firm, or other party, to whom it is proposed to award a subcontract under this contract, must be acceptable to the County. Second tier subcontracting will not be permitted on this project. It will be the responsibility of the Contractor to insure that his subcontractors do not, in turn, subcontract any portion of the work.

The Contractor shall furnish to the County a signed copy of all subcontracts at or before the pre-construction meeting. This applies to Federal and local projects.

The Prime Contractor must be on MoDOT's approved Contractor Listing unless otherwise stipulated in the contract. The Prime Contractor must also perform with its own organization, contract work amounting to not less than 30% of the total original contract price. This applies to Federal and local projects.

24) **WARRANTIES AND GUARANTEES:**

The Contractor shall guarantee the quality and craftsmanship of all work performed and materials installed for a period of no less than One (1) year following the date of contract termination. After contract termination, the Contractor shall be exempt from this guarantee for all instances of damages by other persons or acts of god. Routine warranties or guarantees provided by a manufacturer are valid.

- 25) **MATERIAL TESTING:** All project sampling and testing of materials shall be performed by the County or by a consultant employed by the County. The Contractor shall assure that representatives of the County, consultants employed by the County, or MoDOT, has the opportunity to sample and test materials used on this project. Acceptance testing specified to be conducted by LPA or Consultant hired by LPA. Inspector must be MoDOT Certified (EPG 136.11.17.1 and EPG 106.18). Costs associated with providing the sample materials shall be incidental to the cost of the project.
- 26) **TRAFFIC CONTROL:** All contractor operations, whether within the contract or incidental, shall adhere to the Federal Highway Administration's Manual On Uniform Traffic Control Devices (MUTCD 2009 including all revisions prior to the bid opening of this project). Unless otherwise listed as a bid item or incidental to another bid item, the contractor shall satisfy this requirement at his own expense.

- 27) **STORM WATER POLLUTION PREVENTION PLAN (SWPPP):** The County's Storm Water Pollution Prevention Plan shall be the "Erosion and Sediment Control/Stormwater Management Design Manual" Chapter 505, Jefferson County Code of Ordinances. The ordinance can be found at the web address <http://www.ecode360.com/JE3328>.

For projects without a drawing showing erosion and sediment control measures, the Engineer or his representative will direct what measures are to be used and where they will be placed. Any measures not covered by a pay item or not specifically addressed on the Plans or Specifications as incidental, will be by negotiated price. Concrete wash down pits shall be utilized for the washing of all concrete trucks. The pits shall be of adequate size to handle all wash down water. The pits shall be lined with a plastic liner (10 mil minimum) to prevent the seepage of the water into the adjoining ground. Berms may be necessary to prevent the migration of any splash water into the streams. The hardened waste from the wash down pits shall be removed and broken into pieces no larger than one cubic foot. The waste concrete pieces may be used as revetment, but will not be considered in measurement for payment. The cost of the wash down pits, berms and disposal shall be incidental to the cost of the concrete.

Contractors shall provide the proper equipment, materials, and labor to perform dewatering measures for all drilling, saw cutting, or any other activity that can result in the creation of drilling "Slurry." Contractors shall submit a dewatering plan at the request of the engineer. Dewatering activity costs shall be incidental to other items in the contract.

Any spillage of hazardous waste shall be cleaned up by the Contractor at no additional cost to the Owner. Measures shall be taken to ensure that no hazardous waste reaches a stream or adjoining property.

Any fines assessed for not following the SWPPP, will be the sole responsibility of the Contractor. If the Owner is fined by a State or Federal agency, liquidated damages in the amount of the fine will be charged to the Contractor by the Owner. Contractor agrees that it shall remit payment for said liquidated damages immediately upon request by Owner. Failure to do so may, at the Owner's option, be considered a breach of contract thereby entitling Owner to such other damages as may result. These damages shall be in addition to the liquidated damages described in this paragraph.

- 28) **SCHEDULE AND PROGRESS REPORTS:** The Contractor shall, within 15 calendar days after date of notice to proceed, submit to the Owner a project work schedule, covering all major operations in the work, for the County's review and approval. At the request of the Owner, the diagram shall be updated for relevancy to actual progress.

- 29) **TIME OF COMPLETION AND LIQUIDATED DAMAGES:** The parties recognize that time is of the essence of this contract and, after the Contractor receives notice to proceed from the Owner, the work to be performed hereunder shall be commenced and shall be completed within the respective number of days specified in the proposal.

If the Contractor fails to complete the work within the time specified, or any extension thereof granted hereunder, the Contractor shall pay the Owner the sum specified in the Contract for each day, as defined by Section 108 of the 2019 Edition of the "Missouri Standard Specifications for Highway Construction", the Contractor is in default. It is agreed that said daily sum is to be paid, not as a penalty, but as compensation to the Owner as liquidated damages for loss which the Owner will suffer because of such default through increased administrative and engineering costs and other tangible and intangible costs. Such damages may be at the Owner's option, be deducted from any monies held by it which are payable to the Contractor.

The completion of the work included under this Contract is defined for purposes of determining liquidated damages, as that time when all of the structures and appurtenances have been completed and tested and are, in the opinion of the Owner, ready for continuous permanent use and occupancy for the purposes intended, which includes all grading, cleaning up, or other minor work which is required to provide a completed project in accordance with the plans and specifications. At the Owner's discretion, unreasonable response time in the preparation and submittal of any required paperwork may also justify charging of working days or liquidated damages compensation. The date that liquidated damages are no longer applicable shall be the date of final acceptance from the Owner to the Contractor.

- 30) **EXTENSION OF TIME:** The Contractor shall not be entitled to any extension of time for completion of the work as herein above specified unless a request for extension is submitted to the engineer within 10 days of the delay, and proves:

- a. That such delay arises from unforeseeable causes beyond the control and without the fault or negligence of the Contractor, including but not restricted to, acts of God, acts of public enemy, acts of Government in either its sovereign or contractual capacity, acts of another contractor in the performance of a contract with the Owner, fires, floods, epidemics, quarantine restrictions, strikes, freight embargoes, unusually severe weather, or delays of subcontractors arising from such unforeseeable causes beyond the control and without the fault or negligence of both the Contractor and such subcontractors; and

- b. That the Contractor cannot complete the work within the time specified solely by reason of such causes.

The engineer shall make a determination as soon as practicable after the Contractor's notice is received and shall decide the amount of additional time, if any, for completion of the work which conditions justify. Any time extensions will require approval of the Missouri Highway and Transportation Department and the Federal Highway Administration, as well as the Owner.

- 31) FORFEITURE OF CONTRACT:** Should the Contractor at any time refuse, neglect or fail to supply a sufficient number of properly skilled workmen or sufficient equipment or materials of the proper quality, or execute the work with diligence and in accordance with approved schedules, or fail in the performance of any of the covenants herein contained, the Owner may, after three days written notice to the Contractor and his bonding company, provide any such labor, equipment or materials and deduct the cost thereof from any money then due or thereafter to become due to the Contractor under this contract.

Alternatively, the Owner, may after ten days' written notice to the Contractor and his bonding company, terminate the employment of the Contractor for said works and enter upon the premises and take possession of all materials, tools and equipment thereon and finish or contract with others to finish the work. The Owner and such others may use such materials, tools and equipment to finish the work. The Contractor shall not be entitled to rental or other compensation for the use of his construction tools and equipment, but shall only be entitled to the return thereof in the condition existing when possession was taken, ordinary wear and tear excepted. In case of such discontinuance of the employment of the Contractor, the Contractor shall not be entitled to receive any further payment under this Contract until the said work shall be wholly finished, at which time, if the unpaid balance of the amount to be paid under this contract shall exceed the expenses incurred by the Owner to the Contractor, but if such expenses shall exceed such unpaid balance, the Contractor shall pay the difference from money then due or thereafter to become due to the Contractor under this contract. The expense incurred by the Owner as here provided for finishing the work and its cost incurred through such default shall be certified by the Consultant, whose certificate thereof shall be conclusive and binding upon the parties. The remedies of the Owner under this Article are exclusive of and in addition to any other contained in this contract, the Contractor's bonds, or provided by law.

- 32) PAYMENTS:** The Contractor, shall receive as full compensation for all accepted work hereunder, a sum equal to the value of the work done based in his proposal, attached hereto and made a part of this contract.

Payment shall be made to the contractor once per month, upon agreement and approval of the contractor submitted pay request. By the 15th calendar day of each month, the Contractor shall submit to the Owner, a pay estimate, in AIA standard format, showing the dollar amount requested for each line item represented in the contract. The engineer may request additional, or alternate invoicing requirements, depending on the structure of the original bid. The final payment shall be paid to the Contractor, subject to final acceptance of construction and approval of the final change order, within 30 days after completion and acceptance of the entire work herein contracted for, and upon receipt by the County, and approval of, all final documentation. Final documentation shall include, but not be limited to:

- a. Affidavit, compliance with the prevailing wage law (Fig. 136.11.11)
- b. Contractor's certification regarding settlement of claims (Fig. 136.11.10)
- c. Contractor's Final Pay Estimate.
- d. Letter from contractor stating the total amount paid (final contract amount) for completion of the project.
- e. Contractor's Final Lien Waiver and Final Lien Waivers from all subcontractors. The engineer may request proof of payment to material suppliers, and which point, the contractor shall provide this information.
- f. Any certified payroll forms that had not been previously submitted.
- g. Certifications for materials (where required per project documents or MoDOT standard specifications)

By the 10th calendar day of each month the Contractor shall submit to the Owner an invoice containing an estimate of the percentage of the total work under the contract accomplished to the end of the previous month. The invoice shall be in such form and detail as required by the Engineer. Payment will typically be delivered to the contractor by the second week of the following month. Payment shall be by mailed check unless other arrangements are previously made.

The engineer reserves the right to, at any time, enact payment retainage, up to 10% of each line item. Any additional retainage shall be as stated in General Provision 35.

- 33) PAYMENTS NO EVIDENCE OF PERFORMANCE:** No certificate for payment made under this contract except the final certificate of final payment, shall be evidence of the performance of this contract, either wholly or in part. No Payment shall be construed to be an acceptance of defective work or improper materials.

- 34) **CHANGES:** The Owner and/or the Consultant shall have the right to make changes within the scope of the work or change the quantities of the work to be performed. No such change shall be valid unless made in writing by the Owner or Consultant, approved by the engineer, and adopted by the county council. In the event such changes cause an increase or decrease in the Contractor's cost, or time required for performance of the contract, the contract price and/or period of performance shall be equitably adjusted; provided, the increase or decrease in the amount of the work for which unit prices apply under the specifications shall be computed by multiplying the change in quantities (measured as provided in the contract documents) of such work by such contract prices.

In the absence of a bid price for a given item of work not provided for nor fairly included in the bid prices for other items of work, a written agreement may be made between the Owner and the Contractor to be included in the written order for such extra work. New items specifically covered under Section 109 of the Missouri Standard Specification for Highway Construction, 2019 shall be added to the contract as stated in those specifications. Incidental items, noted anywhere in the contract documents, shall not be considered for additional compensation.

Whenever the Contractor and the Owner are unable to agree on prices for extra work and the Owner directly or acting through the Consultant orders the Contractor to proceed with the work by force account, the work will be paid for in the manner herein described and the compensation thus provided shall constitute full payment for said work. All additional work provided by force account shall be calculated and compensated per Section 109.5 of the Missouri Standard Specifications for Highway Construction, 2019 .

- 35) **LIENS AND CLAIMS:** In addition to other remedies available the Owner hereunder, in all cases of non-payment by the Contractor or a subcontractor of any sums of money due for labor, materials, supplies, equipment or other items in performing in this contract, or if at any time there should be evidence of a lien or claim chargeable to the Contractor or a subcontractor for which, if established, the Owner might become liable, the Owner is hereby authorized and empowered to retain out of any payment then due or thereafter to become due to the Contractor, an amount sufficient to indemnify the Owner against any such lien or claim.

Alternatively, without limiting other remedies and rights of the Owner under the Contract, under the Contractor's bonds or under the law, the Owner may withhold, in addition to other retentions, a sufficient amount of payments otherwise due to the Contractor to cover payments that may be past due and payable by the Contractor or his subcontractors or suppliers for just claims for labor or materials furnished in and about the performance of the work under this contract and for failure of the Contractor to make proper payments to his subcontractors. The Owner shall disburse and shall have the right to act as agent for the Contractor in disbursing such funds as have been withheld pursuant to this paragraph to the party or parties who are entitled to payment there from. The Owner will render the Contractor a proper accounting of all such funds disbursed in behalf of the Contractor.

- 36) **RESPONSIBILITY:** Nothing in the Contract Documents shall be construed as placing the work under the specific direction or supervision of the Owner or the Consultant, or relieving the Contractor from his liability as an independent contractor and, as such, he shall perform his work, including, but not limited to, supervision and control of his own personnel and scheduling of the work as required to ensure its proper and timely performance, and he shall be solely responsible for the exercise of due care to prevent bodily injury and damage to property in the execution of the work. The Owner need not be present to witness installation of materials or performing of a service to deem the product or service unsatisfactory, and order the removal, replacement, installment, repetition, or depreciation of compensable value of the defective material or service.

37) **INDEMNIFICATIONS AND INSURANCE:**

Contractor's Responsibility for Claims for Damage or Injury: The Contractor and surety shall indemnify and save harmless the County, and its members, agents and employees from all claims or suits made or brought for personal injury, death or property damage, caused or contributed to be caused by:

- (a) The negligence of the contractor, subcontractors, suppliers or their respective officers, agents or employees;
- (b) The creation or maintenance of a dangerous condition of or on the County's property or right of way, which condition occurred at least in part due to the acts or omissions of the contractor, subcontractors, suppliers or their respective officers, agents or employees; or
- (c) The failure of the contractor, subcontractors, suppliers of their respective officers, agents or employees, to perform the work in accordance with the plans and specifications.

Neither the County nor the Contractor, by execution of a contract, shall intend to or create a new or enlarge an existing cause of action in any third party. This provision shall not be interpreted to create any new liability which does not exist under the

statutory limited waiver of sovereign immunity, or to waive or extinguish any defense which either party to this contract or their respective agents and employees may have to an action or suit by a third party.

Contractor's Responsibility for Work: Until the County accepts the work, it shall be in the custody and under the charge and care of the Contractor. The Contractor shall restore and replace, at the Contractor's expense, any lost or stolen County-owned material in the Contractor's custody or control. Damages to any portion of the work before its completion and acceptance, caused by the action of the elements or from any other reason, shall be restored or replaced at the Contractor's expense. Issuance of a payment estimate on any part of the work done will not be considered as final acceptance of any work completed up to that time. The County may, in its discretion, make such adjustments as it considers being proper for damage to the work due to unforeseeable causes beyond the control of, and without fault or negligence on the part of the Contractor.

Liability Insurance Requirements: The Contractor shall procure and maintain at its own expense, until acceptance of the project by the County, liability insurance for all damages and losses imposed by law and assumed under the contract, of the kinds and in the amounts specified in the relevant sections shown herein. Before the Contractor commences the work, the Contractor shall require the insurance company or companies to furnish to the County evidence of such insurance showing compliance with these specifications. All insurance required herein shall be occurrence policies in a form acceptable to the County, and shall remain in force until all work required to be performed under the terms of the contract is satisfactorily completed as evidenced by its formal acceptance by the County.

Each policy or its declaration pages shall provide that the policy shall not be materially changed or canceled until the County has been given at least 30 days advance notice in writing. If any policy is canceled before the contract work is complete, a satisfactory replacement policy must be in force, with notice and evidence of insurance submitted to the County, prior to the effective date of cancellation of the former policy. All evidence of insurance and notices shall be submitted to: Public Works Director, Jefferson County Department of Public Works, 725 Maple Street, PO Box 100, Hillsboro, Missouri 63050. **The Contractor shall furnish the County with a complete copy of the policy prior to the time the Contractor commences work on the site of the project.** Failure to furnish evidence of proper insurance, or complete insurance policies will result in temporary suspension of work and may result in other claims or actions for breach of contract or otherwise, as may be recognized at law or in equity.

Workers' Compensation Liability Insurance: The Contractor shall furnish evidence to the County that, with respect to the operations it performs, it carries workers' compensation insurance, or is qualified as self-insured, sufficient to comply with all its obligations under state laws relating to worker's compensation. The Contractor shall also require each subcontractor on the project to furnish the same evidence to the County. This evidence shall be furnished to and approved by the County prior to the time the Contractor or the subcontractor commences work on the site of the project.

Commercial General Liability Insurance: The Contractor shall obtain one or more occurrence-based policies of commercial general liability insurance (Form CG 00 01 or equivalent), which provide coverage for the contract work. The minimum limits of liability for commercial general liability insurance shall be: \$1,000,000 each bodily injury or property damage occurrence, combined single limit, \$2,000,000 general aggregate with a per project endorsement and \$1,000,000 products/completed operations aggregate. Each such policy shall be endorsed so as to cover liability arising from blasting if applicable, other inherently dangerous activities and underground property damage. Each such policy shall be endorsed to include broad form general liability, contractual liability and completed operations coverage.

Commercial Auto Liability Insurance: The Contractor shall obtain one or more occurrence-based policies of auto liability insurance, which provide for its owned, non-owned and hired vehicles of every type and description, which are used in the contract work. The minimum limits of liability for such insurance shall be \$1,000,000 combined single limit. **Commercial Auto Liability Insurance shall be submitted with the bid**

Additional Insureds: Each such policy of commercial general liability insurance shall name Jefferson County and its employees as additional insureds. Each commercial general liability insurance policy shall also contain a separation of insureds condition. The insurance afforded by the Contractor shall be primary insurance.

Subcontractor's Coverage: If any part of the contract is subcontracted, each subcontractor, or the Contractor on behalf of the subcontractor, shall obtain the same commercial general liability insurance and commercial automobile liability insurance coverage. The commercial general liability insurance shall name the same entities specified above as additional insureds, and shall have the same separation of insureds conditions.

Railroad Protective Liability Insurance: In addition to other required liability insurance, the Contractor shall provide railroad protective liability insurance if applicable, for and in behalf of the railroad as outlined in provisions for each project. The insurance policy shall be submitted to the County in original and duplicate for approval. No work will be permitted on the railroad right of way until such approval is granted.

Insurance with Other Than Missouri Companies: Any insurance policy required as specified above, if written by an insurance company organized in a state other than Missouri, shall be signed by an agent or broker licensed by the State of Missouri. In the case of policies written by companies organized in a state other than Missouri, the evidence of insurance submitted as authorized in the contract shall be signed by an agent or broker licensed by the State of Missouri. Nothing in this provision limits or waives the requirement that each insurance policy must be issued by a company authorized to issue such insurance in Missouri.

Third Party Liability: Neither the State of Missouri, Jefferson County, nor the Contractor, by execution of the contract including these specifications, intend to create a right of action in a third party beneficiary except as specifically set out in these specifications and the contract. It is not intended by any required contractual liability in the contract or in these specifications that any third party beneficiary has a cause of action arising out of the condition of the project when completed in accordance with the plans and accepted by the County.

Personal Liability of Public Officials: There shall be no personal liability upon the County, or any member, employee or agent of the County in carrying out any of the provisions of the contract or in exercising any power or authority granted to them, it being understood that in such matters they act as agents and representatives of the County, with official and public duty doctrine immunity. If any provision of the contract appears to impose a duty on such an individual, the duty remains exclusively that of the County and is not a personal duty or obligation of the individual.

- 38) **BOND:** The Contractor at his expense shall, before commencing work hereunder, procure and deliver to the Owner a Performance Bond and a Labor and Materials Payment Bond in the amount of 100% of the contract as awarded, as security for the faithful performance of the contract and the payment of all obligations thereunder by the Contractor and his subcontractors. The Bonds shall be written in such form as may be satisfactory to the Owner and provided by a guaranty or surety company listed in the latest issue of U.S. Treasury Circular 570 and the penal sum shall be within the or bonds shall be as follows:

“The condition of this obligation is such that if the above bound Principal shall in all respects comply with the terms and conditions of said contract and his obligations thereunder, including the specifications and plans referred to therein, and such changes and alterations as may be made in said contract, specifications and plans and shall indemnify and save harmless the Owner against or from all costs, expenses, damages, injuries or losses to which the said Owner may be subjected by reason of any wrongdoing, misconduct, want of care or skill, negligence or default on the part of said Principal, his subcontractors, officers, agents or employees, in the execution of performance of said contract and shall promptly pay all just claims for damages for injury to property and for labor, equipment, materials and supplies incorporated in the work or consumed in the performance thereof incurred by said Principal, his subcontractors, officers, agents or employees, in or about the construction or improvement contracted for, then this obligation shall be void; otherwise, to remain in full force and virtue in law. The Surety hereby waives notice of any changes, alterations or modifications, including any extensions of the period of performance, in the contract, specifications and plans.”

If any surety upon any bond furnished in connection with this contract becomes unacceptable to the Owner, or if any such surety fails to furnish reports as to his financial condition from time to time as requested by the Owner, the Contractor shall promptly furnish such additional security as may be required from time to time to protect the interests of the Owner and of persons supplying labor or materials in the prosecution of the work contemplated by this contract.

- 39) **ROYALTIES AND PATENTS:** The Contractor shall indemnify, defend, and hold harmless, the Owner and Consultant from all liabilities, decrees, judgments, claims or disbursements, including attorney fees and/or damages and expenses which may come against or be incurred by the Owner or the Consultant by reason of the use of any patented material, machinery, devices, equipment or processes furnished or used in the performance of the work under this contract or the use by the Owner of the completed structure or by reason of the use of patented designs furnished by the Contractor and accepted by the Owner. In the event any claim, action at law or suit in equity of any kind whatsoever is made or brought against the Owner, the Owner shall have the right, without impairment of the foregoing indemnification, to retain from the money due and to become due said Contractor a sufficient amount of money to protect itself against loss.

40) **CONFLICTS IN CONTRACT DOCUMENTS:** Where any provision of plans, specifications, or any other document referred to or incorporated into the Contract Documents is inconsistent or in conflict with the another provision of the Contract Documents, the order of governance shall be per the revised Section 105.4 of the Missouri Standard Specifications for Highway Construction, as stated in these General Provisions, Provision 44

41) **STANDARDS:** Where materials and methods are indicated in the specifications as being in conformance with a standard specification, references shall be to the most current available standard at time of the opening of bids.

42) **FEDERAL EMPLOYMENT AUTHORIZATION:** The Contractor shall comply with the requirements of the revised Statutes of the State of Missouri Chapter sections 285.525 to 285.555. If any part of the contract is subcontracted, each subcontractor shall comply with the same requirements of this specification.

No Contractor shall knowingly employ, hire for employment, or continue to employ an unauthorized alien to perform work within the state of Missouri. As a condition for the award of the contract the Contractor shall, by sworn affidavit and provision of documentation, affirm its enrollment and participation in a federal work authorization program with respect to the employees working in connection with the contracted services. Every such Contractor shall also sign an affidavit affirming that it does not knowingly employ any person who is an unauthorized alien in connection with the contracted services.

A Contractor may enroll and participate in a federal work authorization program and shall verify the employment eligibility of every employee in the Contractor's hire whose employment commences after the Contractor enrolls in a federal work authorization program.

A general contractor or subcontractor of any tier shall not be liable under sections 285.525 to 285.550 when such general contractor or subcontractor contracts with its direct subcontractor who violates subsection 1 of this section, if the contract binding the contractor and subcontractor affirmatively states that the direct subcontractor is not knowingly in violation of subsection 1 of this section and shall not henceforth be in such violation and the contractor or subcontractor receives a sworn affidavit under the penalty of perjury attesting to the fact that the direct subcontractor's employees are lawfully present in the United States.

43) **OSHA TRAINING:** The Contractor shall comply with the requirements of the revised Statutes of the State of Missouri Chapter sections 292.675. If any part of the contract is subcontracted, each subcontractor shall comply with the same requirements of this specification.

Any Contractor signing a contract to work on the construction of public works for the Owner shall provide a ten-hour Occupational Safety and Health Administration (OSHA) construction safety program for their on-site employees which includes a course in construction safety and health approved by OSHA or a similar program approved by the department which is at least as stringent as an approved OS11A program. All employees are required to complete the program within sixty (60) days of beginning work on such construction project.

Any employee found on a worksite subject to this section without documentation of the successful completion of the course required under this section shall be afforded twenty (20) days to produce such documentation before being subject to removal from the project. The contractor shall forfeit as a penalty to the Owner two thousand five hundred dollars (\$2,500) plus one hundred dollars (\$100) for each employee employed by the contractor or subcontractor, for each calendar day, or portion thereof, such employee is employed without the required training. The penalty shall not begin to accrue until the time period in this section has elapsed.

The Owner shall withhold and retain all sums and amounts due and owing as a result of any violation of this section when making payments to the contractor under the contract. The contractor may withhold from any subcontractor, sufficient sums to cover any penalties the Owner has withheld from the contractor resulting from the subcontractor's failure to comply with the terms of this section. If the payment has been made to the subcontractor without withholding, the contractor may recover the amount of the penalty resulting from the fault of the subcontractor in an action maintained in the circuit court in the county in which the public works project is located from the subcontractor.

In determining whether a violation of this section has occurred, and whether the penalty of this section shall be imposed, the Department of Labor and Industrial Relations shall investigate any claim of violation. Upon completing such investigation, the Department shall notify the Owner and any party found to be in violation of this section of its findings and whether a penalty shall be assessed. Determinations under this section may be appealed in the circuit court in the county in which the public works project is located. The Department may establish rules and regulations for the purpose of implementing the provisions of this section.

44) REVISIONS TO MODOT STANDARD SPECIFICATIONS FOR HIGHWAY CONSTRUCTION:

Modifications to the 2019 Missouri Standard Specifications for Highway Construction shall be as listed herein.

SECTION 102 - BIDDING REQUIREMENTS AND CONDITIONS

All references to submitting electronic bids in Section 102 shall be deleted. Please refer to the "Bid Notice" for directions to submit bids on County projects.

Delete Section **102.3 Bidding** – in its entirety and replace it with the following:

102.3 Bidding Documents. Upon request, the County will furnish the bidding documents to the prospective bidder. These documents will generally be available on the County's website for download and viewing. All prospective bidders must complete the registration form titled "PLAN HOLDER CONTACT INFORMATION" to be eligible to bid on the project and in order to receive updated notices. The documents will state the location, description and requirements of the contemplated construction and will show the estimate of the various quantities and kinds of work to be performed or material to be furnished, and will have a schedule of items for which unit bid prices are invited. The bidding documents will state the time in which the work shall be completed, the amount of the bid guaranty, and the date, time and place of the opening of bids.

102.3.1 All papers bound with or attached to or referenced in the bidding documents are considered a part thereof and must not be detached or altered when the bid is submitted.

102.3.2 If applicable, the prospective bidder will be required to pay the Commission the sum stated in the notice of bid opening for each copy of a project's bidding documents. The *Missouri Standard Specifications for Highway Construction*, *Missouri Standard Plans for Highway Construction*, including all revisions of these documents, and other items referenced in the bidding documents, whether attached or not, will be considered a part of the bid. A prospective bidder will be expected to separately purchase or have access to the current edition of the *Missouri Standard Specifications for Highway Construction* and the *Missouri Standard Plans for Highway Construction*, including all revisions of these documents.

102.3.3 It will be conclusively presumed that all of the bidding documents are in the bidder's possession and that these documents have been reviewed and used by the bidder in the preparation of any bid submitted. The effective dates of the *General Provision & Supplemental Specifications* and the *Supplemental Plans for Highway Construction* will be specified in the contract documents. A copy of the latest version of these documents is available on MoDOT's web site.

Delete Section **102.7 Preparation of Bidding Documents** – in its entirety and replace it with the following:

102.7 Preparation of Bidding Documents. All bids shall be properly signed, sealed and submitted in accordance with Sec 102.10. Each bidder shall specify in the bid, in figures, a unit price for each of the separate items listed in the bidding documents, except a unit price entry will not be necessary for those items having a quantity of one and only the amount for that item need be entered. Zero will be considered a valid bid. The bidder shall not enter zero in any "Unit Price" field unless zero is the intended bid for that item. A unit price left blank, with or without an extension, other than items having a quantity of one, will be considered as zero by the Commission. In case of alternate items, unit prices shall be entered for only one alternate, unless otherwise specified in the bidding documents. A unit price shall not exceed two decimal places. Bids shall not contain interlineations, alterations or erasures except as noted in Sec 102.7.1. The bidder shall show the products of the respective unit prices and quantities in the amount column provided for that purpose. The extension of each line item shall be rounded to the nearest second decimal place value, with half cents rounded up. These extensions shall be totaled and in case of errors or discrepancies in extensions, the unit prices shall govern. All entries in the bid shall be in ink or typewritten. If, in the sole discretion of the engineer, an obvious and apparent clerical error exists in the unit price listed for an item due to a misplaced decimal, but the extension appears to be correct and as intended in all respects, the engineer may correct the unit price bid in accordance with the extension listed. All errors in extensions or totals will be corrected by the engineer and such corrected extensions and totals will be used in comparing bids.

102.7.1 A bidder may alter or correct a unit price, lump sum bid or extension entered on the paper bid form or the computer-generated itemized paper bid form by crossing out the figure with ink and entering a new unit price, lump sum bid or extension above or below in ink, with the bidder's initials.

102.7.2 A bidder may submit a separate bid on any or all projects, except that bids shall be submitted for all projects in a required combination. Bidders not having the ability to simultaneously execute all contracts for bids submitted during a bid opening may state, in one of the bids, the maximum total value of contract awards the bidder is willing to accept for that bid opening. Only one statement of "Maximum Monetary Value of Awards Accepted this Bid Opening" shall be completed per bid opening. In the event a bidder submits multiple statements of maximum award, the lowest value stated will be used. The Commission reserves the right to select and award the combination of bids, not exceeding this maximum, that will be to the best interest of the County provided these bids are in conformance with the requests for bids. Any corrected bid that exceeds the lowest specified maximum award may be declared non-responsive.

102.7.3 The bid of an individual, including those doing business under a fictitious name, shall include the signature and address of the individual. The signature shall be exactly the same as that appearing on the contractor questionnaire.

102.7.4 The bid by a partnership or joint venture, including individuals doing business under fictitious names or corporations, shall be executed by at least one of the partners followed by the title "Partner" or one of the joint venturers followed by the title "Joint Venturer" and the business address of the partnership or joint venturer shown. The true legal name and address of each partner and joint venturer shall also be shown and shall appear exactly the same as that shown on the contractor questionnaire.

102.7.5 The bid by a corporation, whether acting alone or as a joint venturer, shall show the address and name of the corporation exactly as shown on the contractor questionnaire, and shall include the signature or digital ID and title of a person authorized by its board of directors to bind the corporation.

102.7.6 Each bidder shall submit with each bid a sworn statement, executed by or on behalf of the bidder to whom a contract may be awarded, certifying that the bidder has not, either directly or indirectly, entered into any agreement, participated in any collusion or otherwise taken any action in restraint of free competitive bidding in connection with the bid or any contract that may result from its acceptance.

102.7.7 A bid will not be accepted or considered if the bid is the product of collusion among bidders, if the bidder is disqualified or determined not responsible or if the bid is irregular in accordance with Sec 102.8.

Delete Section **102.9 Bid Guaranty** – in its entirety. *(See Section 11 of the "Instructions and Notices to Contractors" in the bid documents)*

Delete Section **102.10** in its entirety.

Delete Section **102.11** in its entirety.

SECTION 105 - CONTROL OF WORK

Delete Section 105.1- Authority and Duties of Commission in Contract Administration - items (a) through (h) that pertain exclusively to MoDOT and not to the County of Jefferson.

Revise 105.4 - Coordination of Contract Documents. - such that the governing ranking will be as follows:

- (a) Job Special Provisions
- (b) Project Specific Drawings
- (c) General Provisions
- (d) Revisions to MoDOT Standard
- (e) Specifications General Special Provisions
- (f) Supplemental Specifications
- (g) Standard Specifications
- (h) Standard Drawings
- (i) Bid Items or Quantities

In case of discrepancies, calculated dimensions will govern over scaled dimensions.

SECTION 107 - LEGAL RELATIONS AND RESPONSIBILITY TO THE PUBLIC

If a Corps of Engineers 404 Permit or Department of Natural Resources Section 401 permit is applicable for a project, then the permit requirements and conditions will prevail over Section 107.10.

SECTION 109 - MEASUREMENT AND PAYMENT

Delete Section 109.9.1.2 of Division 109.9 - Retained Percentage - in its entirety.

Delete Section 109.14 – Price Adjustment for Fuel - in its entirety.

SECTION 201 - CLEARING AND GRUBBING

Add the following to Section 201.2.2.1 - **Clearing**:

(e) All branches hanging lower than 18 feet above the finish roadway surface shall be removed over all lanes of traffic, including up to 3 feet outside the traveled edge of pavement.

SECTION 203 - ROADWAY AND DRAINAGE EXCAVATION, EMBANKMENT AND COMPACTION

Modify Section 203.3.1 of Section 203.3 – Borrow – as follows:

Replace the first sentence with the following: Borrow will consist of approved material required for the construction of embankment or for other portions of the work, and shall be obtained either from borrow areas shown on the plans, from areas designated by the engineer, or from other approved sources.

Modify Section 203.4 as follows:

Delete the reference in Section 203.4.1 that states, "Finishing by hand methods will not be required,...": Replace with the following:

Hand raking or fine grading by mechanical means of the disturbed areas shall be required to remove debris and stones. The soil shall be tilled to a depth of 4" and graded to a reasonably smooth surface. All brush, weeds, excess mud and silt, or other debris shall be removed from culverts and channels within the scope of the work in accordance with Sec 104.11.2, even if such structures are used in place.

Replace Section 203.4.1.1 with the following:

Field Stone. Before final project acceptance, the removal and disposal requirements of all loose field stones shall be guided by the following table:

| <u>Location</u> | <u>Limits</u> | <u>Maximum Stone Size</u> |
|--|---------------------|--|
| Residential and commercial where lawns are maintained | All Disturbed Areas | Relatively Free of Stones - 1/2" maximum |
| Foreslopes, roadside ditches and backslopes outside of maintained lawn areas | Right of way | 1" Maximum |
| Rock Cut Sections | All Disturbed Areas | As directed by the Engineer |

SECTION 206 - EXCAVATION FOR STRUCTURES

Replace Section 206.5.2 – with the following:

"Final measurement of Class 3 Excavation for pipe culverts, utilities, retrofit pipe culverts, drop inlets or manholes will be made to reflect the actual computed quantity established from field measurements. The plan quantities were estimated based on the random boring data and visual observations of the adjacent existing ditch lines. The revision or correction will be computed and added to or deducted from the contract quantity. Measurement of Class 3 Excavation will be made to the nearest cubic yard for each structure of that volume of material actually removed from within the area bounded by vertical planes of 12 inch minimum to 18 inches maximum outside of the outer walls of the structure. The upper limits of the volume measured, will be the existing ground line, or the lower limits of the roadway excavation, whichever is lower. The lower limits of the volume measured will include excavation necessary for pipe bedding."

SECTION 304 - BASES AND AGGREGATE SURFACES

Delete Section 304.3.5 - Substitutions for Aggregate Base - in its entirety.

Modify Section 304.5 – Method of Measurement – as follows:

Final measurement of the completed aggregate base course will be based on actual field measurements to the nearest square yard.

Replace Section 304.6 - Basis of Payment – with the following:

"The accepted quantities of aggregate base course of the thickness and type specified will be paid for at the contract unit price for each of the pay items included in the contract. Payment will be considered full compensation for water used in performing this work."

SECTION 401 - PLANT MIX BITUMINOUS BASE AND PAVEMENT

Section 401.4 Job Mix Formula – The County may waive submission of representative mixture samples. The Contractor, at the time he submits his job mix formula, shall request in writing whether samples are required. The County will respond in writing and if samples are required, they shall be submitted within ten working days of receipt of the County's letter.

Section 401.4.1 Mixture Design – Modify this paragraph as follows:

The mix design shall be submitted to the County for approval at least seven (7) days prior to mixture production. A mix design shall be submitted for all County projects. The composition of the mixture shall conform to the following limits by weight:

Total Mineral Aggregate 94.0-96.5
% Asphalt Binder 3.5-6.0 %

Add the following item to Section 401.4.2 – Required Information:

(q) Unit weight of combined mixture.

Modify Section 401.4.3 Mixture Approval so that “Jefferson County” is substituted where it presently reads “Construction and Materials”.

Delete Section 401.5.2 Substitutions - in its entirety.

Delete Section 401.6 Field Laboratory – in its entirety.

Delete Section 401.7.1 and replace with the following:

401.7.1 Weather Limitations. Bituminous mixtures shall not be placed (1) when either the air temperature or the temperature of the surface on which the mixture is to be placed is below 40 F (5 C), (2) on any wet or frozen surface, or (3) when weather conditions prevent the proper handling or finishing of the mixture. Temperatures are to be obtained in accordance with MoDOT Test Method TM20.

If a rainfall event occurs (with rain duration lasting more than 5 min.) before 10am on any given workday, then paving operation shall be cancelled for the balance of that workday and the contractor is not charged for the workday. Once a rainfall event begins the contractor is to immediately shut down plant mix operation. No pavement materials will be accepted at the construction site until further notice from engineer. At the contractor’s request, the engineer may waive these requirements on an individual basis.

401.7.5.1 Irregularities. Add a sentence preceding the sentence “The outside edge alignment shall be uniform” as follows: The outside edges of the pavement shall be constructed to an angle of approximately 45 degrees with the surface of the roadbed and rolled with a hand roller for a smooth appearance.

Replace Section 401.8 Quality Control with the following:

The Contractor shall maintain equipment and qualified personnel or retain the services of a qualified testing laboratory to perform QC field inspection, sampling and testing in accordance with applicable portions of Section 403. The testing service shall be a firm different than the one retained by the County for testing services on that project. The Contractor shall notify the Engineer at the preconstruction meeting who he intends to use for testing services, the name of a contact person and his or her telephone number. A proposed third party testing service for dispute resolution shall be included with the mix design submittal.

Replace the last sentence in Section 401.8.4 Pavement Testing with the following:

The Contractor shall restore the surface from which samples have been taken immediately with the mixture under production or with a non-shrink concrete grout. A cold patch mixture will not be acceptable.

Replace Section 401.13 Method of Measurement with the following:

Measurement will be in accordance with Sec 403.22 and as modified by the job special provisions.

SECTION 402 - PLANT MIX BITUMINOUS SURFACE LEVELING

Delete Section 402.2.2 – in its entirety.

Add the following sentence to the beginning of Section 402.3 Composition of Mixture:

Mixture shall meet the requirements of the asphalt type specified in the contract and/or bidding documents.

Replace Section 402.4 – with the following:

402.4 Job Mix Formula. The mixture shall be in accordance with Sec 401.4 and shall conform to the following limits by weight:

| | | | |
|-------------------------|-------------|----------------|-----------|
| Total Mineral Aggregate | 92.0-96.5 % | Asphalt Binder | 3.5-8.0 % |
|-------------------------|-------------|----------------|-----------|

Delete Section 402.9 - in its entirety.

SECTION 403 ASPHALTIC CONCRETE PAVEMENT

Delete Section 403.4.1 – in its entirety.

Replace “Construction and Materials” in Section 403.4.3 with “the Engineer”.

Section 403.6 – Delete the first sentence in its entirety. Revise the fourth sentence to read: “The gyratory compactor shall be one from MoDOT’s Construction and Materials approved list.”

Delete Section 403.10.2 Substitutions – in its entirety.

Section 403.11.1 Field Mix Redesign – Replace “Central Laboratory” with “Engineer”.

Section 403.11.1.1 Approval – replace “Construction and Materials” with “the Engineer”. Delete the second sentence in this section.

Modify the first sentence of 403.17.1 Quality Control Operations – to read:

“The Contractor shall maintain or retain equipment and qualified personnel to perform all QC field inspection, sampling and testing as required by this specification.” Add the following sentence: “The personnel, if from an independent testing laboratory, shall be different than the company retained by the County for QC purposes.”

Section 403.17.2 Bituminous Quality Control Plan – Change “Construction and Materials” to “the Engineer”.

Revise the last sentence of 403.22.4.2 Surface Restoration to read: “If bituminous construction has been completed, the surface from which samples have been taken shall be restored within 48 hours with an approved commercial mixture or with an approved non-shrink concrete grout. Cold mix is not an acceptable patch.

Delete Sections 403.23.5 through 403.23.7.3 inclusive.

SECTION 407 TACK COAT

Add Section 407.4.1.3 **Weather Limitations**. Tack coat shall not be applied when either the air temperature or the temperature of the surface to be tacked is below 40 F. Temperatures are to be obtained in accordance with MoDOT Test Method TM20.

SECTION 408 PRIME COAT

Add Section 408.4.1.1 Weather Limitations. Bituminous material shall not be applied (1) when either the air temperature or the temperature of the surface to be primed is below 60 F or (2) when weather conditions prevent the proper construction of the prime coat. Temperatures are to be obtained in accordance with MoDOT Test Method TM20.

SECTION 413 SURFACE TREATMENTS

Replace “Construction and Materials” in Section 413.30.3 with “the Engineer”.

Replace “Construction and Materials” in Section 413.30.3.1 with “the Engineer”.

Revise Section 413.30.6.1 as follows:

Quality Control Operations. Quality control shall be conducted in accordance with Sec 403.17 as modified herein by the “**REVISIONS TO MODOT STANDARD SPECIFICATIONS**”, except as follows.

SECTION 501 CONCRETE

Section 501.3 Mix Design. – Change the last sentence to read:

“The Contractor may be required to submit representative samples of each ingredient to the Engineer for laboratory testing.”

Revise Section 501.8.2 (f) as follows:

“The Engineer may allow the use of the test concrete for appropriate incidental construction”, shall be deleted. In its place add the following sentence – “Test concrete shall not be used in construction”.

Revise Section 501.8.10 to delete the Type 1 field laboratory at the proportioning plant.

SECTION 502 - PORTLAND CEMENT CONCRETE BASE AND PAVEMENT

Delete Section 502.3.7 - in its entirety.

Revise the first sentence in Section 502.11.1 to read:

“Prior to approval of concrete mix designs by the engineer, the contractor shall submit a QCP to the County.”

Table I shall be revised so that “Percent of Contract Price” does not exceed 100.

Delete Section 502.15.3, Width, in its entirety.

Delete Section 502.15.4, Pay Factors, in its entirety.

Delete Section 502.15.8, PWL Determination Table, in its entirety.

SECTION 601 FIELD LABORATORIES

Delete this Section in its entirety.

SECTION 603 WATER LINE INSTALLATION

Revise Section 603.2 - Material. To include the following sentence after the table:

Materials other than those shown may be specified by the Engineer and shall meet AWWA, ASTM, ANSI and NSF specifications.

Revise Section 603.3.4 - Abandoned Water Mains. To include the following at the end of this section:

8" and larger abandoned water mains remaining under the completed road and or shoulder shall be abandoned by grout filling the line. Grout shall consist of Mortar for Grout as specified in Section 1066. The cost of the grout, plugs, labor, fuel and equipment shall be included in the lump sum unit cost for "Removal of Improvements". Smaller water mains shall be abandoned as noted above by capping and covering the cap with concrete. PVC water mains may be capped with caps made of the same material, glued in place.

SECTION 605 UNDERDRAINAGE

Delete Sections 605.10.2.5 through 605.10.2.5.3 in their entirety. Video inspection of edge drains will not be required.

PAVEMENT AND BRIDGE SURFACE REMOVAL AND TEXTURING

Revise Section 622.10.4 to read:

Final measurements of coldmilling of the type specified will be based on actual field measurements to the limits shown on the plans or as directed by the Engineer, and computed the nearest square yard. Revisions or corrections will be computed and added or deducted from the contract quantity.

SECTION 627 CONTRACTOR SURVEYING AND STAKING

Add the following to the end of Section 627.2.1:

In addition, the Contractor shall protect and carefully preserve all official survey monuments, property marks, section markers and Geological Survey Monuments, or other similar monuments. The Contractor shall notify the Engineer of the presence of any such survey or property monuments as soon as they are discovered.

Revise Section 627.2.3 to read:

The project will generally have set control points with known coordinates provided by the design consultant. The engineer will furnish all coordinate data to lay out the job and locate benchmarks as shown on the plans. Except as specified herein, the contractor shall provide all other staking, including but not limited to, centerline stakes, right of way stakes, additional lines, connections, ramps, slope stakes, grade stakes, construction benchmarks and reference stakes locating all drainage, roadway and bridge structures, and utilities necessary for the successful prosecution of the work. Centerline staking shall be done before construction begins and shall be established at all PIs, PCs, PTs and at 100 foot intervals within the proposed project limits, including any temporary transition lengths outside the projects limits. Right of way staking shall be a maximum of 200 feet apart on tangents, at angle changes in the right of way and a maximum of 50 feet apart in horizontal curves, on both sides of the road, at all parcel property lines, and shall be done at the initial start of the project to facilitate relocation of utilities. Right of way stakes shall indicate cuts and fills to final grade for help in determination of utility placement. The contractor shall maintain construction stakes for the duration of the project at no additional cost to the County. All alignment control established by the contractor shall be referenced, and a copy of the references shall be furnished to the engineer.

Revise Section 627.2.4 to read:

Any surveying or measurements necessary for computing pay quantities, except for earthwork pay items which quantities are based on cross sections measurements, will be performed by the engineer. The contractor shall notify the engineer at least two working days prior to disturbing any areas used to calculate pay items.

Earthwork pay items which quantities are based on cross section measurements shall have "before" and "after" cross sections performed by the contractor. The contractor shall notify the engineer prior to surveying the cross sections so that a field representative, designated by the engineer, can be present to witness and record and/or verify the readings. The contractor shall cooperate with the designated field representative in coordinating the surveying activities.

Add the following to the end of Section 627.2.1:

Should it be necessary to disturb any survey or property monument (grading, install structure), a Missouri Professional licensed surveyor shall witness and reference their location, and reset such monument after construction work is completed and before final acceptance of project. The cost to protect, preserve and provide any surveying work to reset survey or property monuments will not be paid for separately, but shall be considered as included in the cost of the project, and no additional compensation shall be allowed.

SECTION 703 CONCRETE MASONRY CONSTRUCTION

Add a sentence to the end of Section 703.3.8 -**Surface Sealing for Concrete** – that reads: "Surface sealing shall not be applied until after all defects in the bridge deck surface have been patched per the Engineer's requirements."

SECTION 706 REINFORCING STEEL FOR CONCRETE STRUCTURES

Delete the last sentence in Section 706.2.2 that allows flame cutting of uncoated reinforcement. Reinforcement shall be saw cut or sheared.

Delete the sentences in Section 706.3.1 that reads: “For bridge decks and top slabs of culverts, bars in the top mat shall be tied at all intersections except where spacing is less than or equal to 12 inches in each direction, in which case alternate intersections shall be tied. At other locations, the bars shall be firmly tied at alternate crossings or closer.” Replace this sentence with: “All reinforcement, including superstructure and substructure, shall be tied at 100% of crossing locations.”

SECTION 712 STRUCTURAL STEEL CONSTRUCTION

Delete the sentence in Section 712.3 that reads: “Any material that has become bent shall be straightened before being assembled or shall be replaced, if necessary.” Replace it with the following: “Any material that has become bent from the intended shape shall be replaced at no cost to the County.”

SECTION 720 MECHANICALLY STABILIZED EARTH WALL SYSTEMS

Delete Section 720.3.1 - in its entirety and replace with the following:

The Contractor shall submit product information on the type of mechanically stabilized earth wall system he is proposing. The wall shall be in conformance with the Plans and Job Special Provisions. Shop drawings and design calculations shall be submitted and shall be signed and sealed by a Professional Engineer registered in the state of Missouri.

SECTION 724 PIPE CULVERTS

Revise Section 724.3.1 to read:

Inspection of pipe and pipe placement will be performed visually by the County during construction.

Delete Sections 724.3.2, 724.3.3, 724.3.4, 724.3.4.1, 724.3.5, 724.3.6, 724.3.7, 724.3.8, and 724.3.9.

Revise Section 724.4.1 to read:

Final measurements of pipe culverts of the type specified will be based on actual field measurements to the nearest lineal foot along the geometric center of the pipe. Revisions or corrections will be computed and added or deducted from the contract quantity.

SECTION 725 METAL PIPE AND PIPE ARCH CULVERTS

Revise Section 725.4 to read:

Backfill material for metal culverts shall consist of crushed stone.

Revise Section 725.4.1 to read:

Crushed stone shall consist of a mixture of stone in accordance with Section 1009, Grade 4, Gradation B. For all pipe culverts under roadways or sidewalks crushed stone backfill shall be used for full depth of the trench, and to the subgrade of the road, and to a point two feet on either side of the pavement width. For backfill under grass areas, the granular backfill shall be brought to one foot above the top of the pipe, then completed with earthen backfill to the required grade. Bedding material shall be the same as that specified above for backfill.

SECTION 726 RIGID PIPE CULVERTS

Delete Section 726.1.2.

Modify the sixth sentence in Section 726.3.1 to read:

All joints shall be sealed with an approved plastic compound, tubular joint seal, an external wrap, cement mortar or other approved methods to create a soil tight condition.

Modify 726.3.2 **Bedding** to read:

Bedding for reinforced concrete pipe shall consist of a mixture of stone in accordance with Section 1009, Grade 4, Gradation B.

Section 726.3.4 - Insert the following after the second sentence:

For all pipe culverts under roadways or sidewalks crushed stone backfill, meeting the requirements of Section 1009, Grade 4, Gradation B, shall be used for full depth of the trench, and to the subgrade of the road, and to a point two feet on either side of the pavement width. For backfill under grass areas, the granular backfill shall be brought to one foot above the top of the pipe, then completed with earthen backfill to the required grade.

SECTION 727 STRUCTURAL PLATE PIPE AND STRUCTURAL PLATE PIPE-ARCH CULVERTS

Delete 727.3.3 Bedding and Backfill material and replace with the following:

727.3.3 Bedding and Backfill Material. Bedding for structural plate pipe and structural plate pipe-arch culverts shall consist of a mixture of stone in accordance with Section 1009, Grade 4, Gradation B, except if rock is encountered, the trench shall be excavated to a minimum depth of 8 inches below the bottom of the culvert.

Delete Section 727.3.4.1 and Section 727.3.4.2 and replace with the following:

Backfill shall be with crushed stone consisting of a mixture of stone in accordance with Section 1009, Grade 4, Gradation B. Stone backfill shall be used for full depth of the trench, and to the subgrade of the road, and to a point two feet on either side of the pavement width. Layers of backfill shall be carefully tamped in place and shall be kept at approximately the same elevation on opposite sides of the structure at all times during the progress of work in order to equalize the loading.

SECTION 731 PRECAST REINFORCED CONCRETE MANHOLES AND DROP INLETS

Revise Section 731.4.1 to read:

Final measurements of precast concrete manholes and drop inlets will be based on actual field measurements to the nearest lineal foot along the geometric center of the manhole/drop inlet. Revisions or corrections will be computed and added or deducted from the contract quantity. The depth of the structure will be the vertical distance from the top of the uppermost precast section to the invert flowline.

SECTION 732 FLARED END SECTIONS

Delete the second sentence in Section 732.5 that reads:

When two different diameters of pipe are shown on the plans for a given location for Group B or Group C pipe, the contract unit price for the flared end section or safety slope end section that would be required for the larger diameter pipe will be used for payment purposes.

SECTION 801 LIME AND FERTILIZER

Revise the third sentence in Section 801.4.1 to read:

The soil shall be thoroughly broken up, worked, tilled and loosened to a minimum depth of 4 inches. Revise the second sentence of 801.4.2 to read:

After application, the lime and fertilizer shall be thoroughly mixed into the soil to a minimum depth of 4 inches, except when applied hydraulically on slopes steeper than 2:1.

SECTION 802 MULCHING

Add the following to Section 802.1 **Description.:**

If a specified stabilization covering is not indicated in the contract, mulch overspray shall be applied over rocky type soils. In all other cases the contractor shall have the options of mulch overspray, embedment, or other methods as approved by the engineer.

SECTION 803 SODDING

Add the following to Section 803.3 Construction Requirements:

Sodding placed at the downstream end of a flared end section or the downstream end of a pipe without a flared end section shall be securely fastened with metal clips. The sod shall be placed slightly lower than the flowline of the flared end section or the flowline of the culvert. Sod washed away by flows through the culvert shall be cleaned up, disposed of and replaced by the Contractor at no additional charge to the County.

SECTION 804 TOPSOIL

Add Section 804.3.3 The Contractor shall be responsible for obtaining all necessary permits for removal of topsoil from an area. This shall include but not be limited to land disturbance, stormwater discharge, endangered species, farmland protection, wetlands, hazardous waste and cultural resources. Contact agencies for most of these are listed on MoDOT's website under Local Public Agency Manual.

SECTION 805 SEEDING

Revised the following under Section 805.3 **Construction Requirements:**

805.3.1 The seedbed shall be prepared in accordance with Sec 801. Seeding shall be done before the seedbed becomes eroded. Seed shall be uniformly applied at no less than the rates specified in the contract provisions. If no seeding rates are shown in the contract documents, the following seeding and fertilizing rates shall be used:

| (pure live seed per acre) | | | (based on pure nutrients, no filler) | |
|---------------------------|-----|------------------|--------------------------------------|------------------|
| Tall Fescue | 60% | 120 lbs per acre | Nitrogen | 80 lbs per acre |
| Orchard Grass | 20% | 40 lbs per acre | Phosphoric Acid | 80 lbs per acre |
| Annual Rye | 20% | 40 lbs per acre | Potash | 80 lbs per acre |
| Total | | 200 lbs per acre | Total | 240 lbs per acre |

Revise 805.3.2 to read:

805.3.2 Disturbed areas outside of authorized construction limits shall be seeded at the contractor's expense, unless such disturbed areas are adjacent to the construction limits and caused by utility relocation/adjustment work. Disturbed areas caused by such utility work shall be prepared and seeded as directed by the Engineer.

Add Section 805.3.4:

Drop seeding shall only be allowed in small disturbed areas as approved by the engineer; Drill seeding shall be allowed for flat areas and slopes up to 3(H):1(V); and Hydro seeding shall be required on slopes 3(H):1(V) or steeper.

Revise Section 805.4 to read:

805.4 Acceptance. Acceptance of permanent seeding will be made when seeded disturbed areas meet the requirements for final stabilization as defined as a minimum uniform 70% perennial vegetative cover over disturbed land areas. Inspection for acceptance will be made within 60 days after seeding excluding seeding dates that fall between September 30 and March 1. Seeding that occurs between September 30 and March 1 will be inspected no earlier than May 1.

SECTION 806 POLLUTION, EROSION AND SEDIMENT CONTROL

Revise 806.4.4 to read as follows:

Erosion control features shall be in place prior to any clearing and grubbing of the construction site. Additional erosion control features may need to be installed as the project continues and problem areas become exposed. Until the site is stabilized, all erosion and sedimentation control BMPs must be maintained properly. Maintenance must include inspections of all erosion and sedimentation control BMPs after each rainfall event and on a weekly basis. A written inspection report by the contractor shall be submitted to the engineer after every inspection. The report shall state a summary of the site conditions, status of the erosion and sediment control BMPs, date, time and name of inspector. The Contractor shall maintain all erosion control features by removing silt buildup so that the erosion control feature is fully effective. Any erosion control features knocked down during construction shall be reinstalled at no additional cost to the County.

Add a paragraph to 806.80.3 as follows:

The Contractor shall maintain the temporary pipes throughout the length of the project. Pipes, backfill and road surface washed out shall be replaced at no additional cost to the County.

Add the following sentence to 806.100.2.2:

The Contractor shall maintain the temporary stream crossing throughout the length of the project. Pipes, backfill and road surface washed out shall be replaced at no additional cost to the County.

END OF "REVISIONS TO MODOT STANDARD SPECIFICATIONS"

END OF GENERAL PROVISIONS

JOB SPECIAL PROVISIONS TABLE OF CONTENTS

- A. Scope of Work
- B. Removal of Improvements
- C. Bituminous Pavement Installation
- D. Handwork
- E. Joint and Crack Sealing
- F. Work Zone Traffic Management Plan
- G. Modified Coldmilling
- H. Utilities
- I. Working Days



A. Scope of Work

These Job Special Provisions include, but are not limited to, expected construction methods and tasks required for 2020 Subdivision PSP Program. Below is a summary of subdivision streets and the construction tasks associated with them. These values are for informational and estimating purposes only. Actual required tonnage of asphalt and square yards of milling will vary from these values and shall not affect payable measured unit values or unit prices.

| Subdivision Mill and Overlay Summary | | | | | |
|---|--------------------|-----------------|--------------------|-------------------|----------------------------|
| Development / Street Name or Road Name | Miles of Street | LF of Street | Tons of Asphalt | Milling (S.Y.) | Modified Milling (S.Y.) |
| West Elm Estates | | | | | |
| Ron De Le Drive | 0.383 | 2024.55 | 183.61 | 5174 | 0 |
| Turn Bo Estates | | | | | |
| Dean Drive | 0.938 | 4950.81 | 388.17 | 0 | 483 |
| Country Ridge | | | | | |
| Country Ridge Lane | 0.281 | 1485.93 | 152.69 | 0 | 1321 |

B. Removal of Improvements

1.0 Description This work shall include the temporary removal and relocation of mailboxes, if necessary, within the construction limits and removal of any loose joint filler material, foreign dirt/debris, and asphalt curb called out in the plans.

2.0 Materials Materials shall be existing mailboxes and posts. If required due to damage during removal or storage throughout the progress of the work, the mailboxes and posts shall be replaced in kind by the Contractor. For mailbox posts that are not reusable, and due to no fault of the contractor, the county will supply new mailbox posts to the contractor.

3.0 Execution The Contractor shall be responsible for any temporary measures such as temporary relocation or shoring, required to ensure mail service to the property remains unimpeded and uninterrupted during the progress of construction.

4.0 Method of Measurement for this will not be made but shall be included within the Lump Sum item for Removal of Improvements.

5.0 Basis of Payment

| ITEM NUMBER | DESCRIPTION | UNIT |
|-------------|-------------------------|------|
| 2022010 | Removal of Improvements | LS |

5.1 It shall be the responsibility of the contractor to ensure that mail service is not interrupted to each homeowner during construction and make whatever provisions necessary for mail service to remain uninterrupted.

5.2 The Contractor shall be responsible for the preservation of all existing mailboxes, and if any of the mailboxes are carelessly, willfully, or otherwise destroyed or disturbed by the Contractor or other outside forces, the cost of replacing them will be solely at the Contractor's expense.

5.3 Measures to temporarily brace or shore mailbox at a temporary location (if necessary to maintain mail service) shall be required at the Contractor's expense.

5.4 Cleaning and hauling of dirt, debris, and joint filler are incidental to this item.

C. Bituminous Pavement Installation

1.0 Description This bid item shall include all labor, equipment, and material to construct a 1.5" thick asphaltic surface course over the driving lanes as specified herein and in accordance with Section 401 in the "Missouri Standard Specifications for Highway Construction, 2018 edition."

2.0 Job Mixture

2.1 The job mix formula shall be submitted to the Engineer for approval at least two weeks prior to preparing any mixture for the project.

2.2 Virgin aggregate that is used in the mixture shall be from a State approved ledge.

2.3 The asphalt mix shall meet the requirements of type BP-1. The county will consider alternate types, but because of lack of a standard and wide variations in mix designs, commercial, or type "C" mix designs must first be reviewed by the engineer before being considered. For the purposes of bidding, it shall not be assumed that a quoted type "C" mixture will be approved for use.

3.0 Construction Methods

3.1 Initial rolling shall be by a tandem-type steel wheel weighing not less than 10 tons or a pneumatic tire roller weighing not less than 10 tons. If the roller fails to function properly, paving operations shall cease until the roller is repaired or replaced.

3.2 When compacting the bituminous pavement, the roller must be placed in static mode unless vibration is proven needed to achieve compaction.

3.3 Compaction roller(s) shall begin as soon as the overlays can bear the weight with no undue displacement. The compacted mixture shall have a density of not less than 92% of the theoretical maximum specific gravity as obtained by the laboratory compaction of a specimen made in the proportions of the approved mixture. Density will be determined by the direct transmission nuclear method in accordance with MoDOT Test Method T41 or by a specific gravity method. County will provide testing services at no cost to the contractor.

3.4 Tack coat shall be used to bond existing concrete pavement to new asphalt pavement. It shall be a grade of SS-1H with an application rate of 0.05 gal/SY and/or as directed by the Engineer in accordance with the above said Standard Specifications.

4.0 Basis of Payment

4.1 The weight of the mixture will be determined from the batch weight if a batch-type plant is used. If other types of plants are used, the weight of the mixture will be determined by weighing each truck load on scales in accordance with Sec 310. Measurement will be made to the nearest 0.1 ton for the total tonnage of material accepted. A copy of all batch tickets must be submitted to the engineer.

| ITEM NUMBER | DESCRIPTION | UNIT |
|-------------|--|--------------------|
| 4011209 | Bituminous Pavement Mixture PG64-22, (BP-1) | Tons (nearest 0.1) |

4.2 The unit bid price shall include all labor, equipment, and material to furnish and construct the required course of bituminous pavement over the driving lanes as detailed within these specifications. Costs associated with cleaning or sweeping the road shall be incidental to this item.

D. Bituminous Pavement Handworkclude all labor and material for hand placement(material

1.0 Description This bid item shall in
unable to be placed by an asphalt paver machine) of an asphalt paved transition from the newly paved roadway to the existing road entrances or driveways. The length and width of paving will vary from location to location. See schedule of quantities and plans for details.

2.0 Job Mixture

2.1 The job mix formula shall be submitted to the Engineer for approval at least two weeks prior to preparing any mixture for the project.

2.2 Virgin aggregate that is used in the mixture shall be from a State approved ledge.

2.3 The asphalt mix shall meet the requirements of type BP-1 or BP-2. The county will consider alternate types, but because of lack of a standard and wide variations in mix designs, commercial, or type "C" mix designs must first be reviewed by the engineer before being considered. For the purposes of bidding, it shall not be assumed that a quoted type "C" mixture will be approved for use.

3.0 Basis of Payment

3.1 The weight of the mixture will be determined from the batch weight if a batch-type plant is used. If other types of plants are used, the weight of the mixture will be determined by weighing each truck load on scales in accordance with Sec 310. Measurement will be made to the nearest 0.1 ton for the total tonnage of material accepted. A copy of all batch tickets must be submitted to the engineer.

| ITEM NUMBER | DESCRIPTION | UNIT |
|-------------|---|--------------------|
| 4019910 | Bituminous Pavement Mixture PG64-22, (bp-1) Handwork | Tons (nearest 0.1) |

3.2 The weight of the mixture will be determined from the batch weight if a batch-type plant is used. If other types of plants are used, the weight of the mixture will be determined by weighing each truck load on scales in accordance with Sec 310.

3.3 Any entrance paved using a paving device or other placement equipment (not by hand) will be paid per unit as the standard paver applied roadway pavement.

3.4 This bid item shall include all the labor and material to furnish and construct the asphalt transitions at entrances, driveways, mailboxes and/or other locations as directed by the Engineer. Measurement and payment for this item will be in accordance with sec. 401 of the Missouri Standard Specifications for Highway Construction, 2018.

E. Joint and Crack Sealing

1.0 Description Joint and crack sealing of all concrete within curb lines that remain exposed after asphalt overlay.

2.0 Construction Methods

2.1 Sealant shall not be placed when the pavement is wet, or when the ambient or pavement temperature falls below 40° F.

2.2 Cracks shall be clean and free of debris, dirt, and existing joint filler prior to sealing. Compensation for cleaning and hauling of above-mentioned material shall be under "Removal of Improvements."

2.3 Reference "Missouri Standard Specifications for Highway Construction, 2018 Edition" for materials and additional construction methods.

3.0 Basis of Payment

| ITEM NUMBER | DESCRIPTION | UNIT |
|-------------|-------------------------|--------------------|
| 4139905 | Joint and Crack Sealing | Square Yard (SQYD) |

F. Work Zone Traffic Management Plan

1.0 Description – Work zone traffic management shall be in accordance with applicable portions of Division 100 and Division 600 of the Standard Specifications, and specifically as follows.

2.0 Traffic Management Schedule

2.1 During work hours, flagman shall be provided with two-way radios and safety vests. Stop/slow paddles are preferred over flags.

2.2 The contractor shall provide, maintain, and execute adequate traffic control during operations that interrupt normal traffic flow (including but not limited to: milling and overlay operations). Work will consist of furnishing, maintaining, moving, and removing all construction signs as directed by the County's inspector and engineer.

2.3 At the end of each workday, traffic must be restored to a minimum of one lane in each direction.

2.4 Traffic Delay The contractor shall be responsible for maintaining the existing traffic flow through the job site during construction. If disruption of the traffic flow occurs and traffic is backed up in queues of 15-minute delays or longer, then the contractor shall review the construction operations which contributed directly to disruption of the traffic flow and adjust the operations to prevent the queues from occurring again. Contractor shall maintain driveway access to all property owners. For anticipated delays of more than 15 minutes, the contractor shall provide alternate parking options for property owners. Any property owner requiring functional assistance due to a disability or other impairment shall be given priority access to their property over the needs of the contractor or county.

3.0 Basis of Payment No direct payment will be made to the contractor to recover the cost of equipment, labor, materials, or time required to fulfill the above provisions, unless specified elsewhere in the contract document.

G. Modified Coldmilling

1.0 Description This work shall consist of coldmilling bituminous pavement along Country Ridge Lane beginning from the edge of concrete curb extending 4 feet into the existing roadway, on both sides of the road. At the edge of curb, the maximum depth of milling shall be 1.5 inches and shall taper to 0 inches 4 feet away from the flow line. Or the work shall consist of colmilling bituminous pavement along Dean Drive beginning from the edge of roadway which meets an existing driveway or intersection extending 4 feet into the existng roadway. At the edge of roadway the maximum depth of milling shall be 1.5 inches and shall taper to 0 inches 4 feet away from the edge of roadway.

2.0 Basis of Payment

| ITEM NUMBER | DESCRIPTION | UNIT |
|-------------|---|--------------------|
| 6221011 | Modified Coldmilling (Depth Transitions) | Square Yard (SQYD) |

2.1 Contractor shall have the option to mill greater than 4 feet away from the flow line or edge of roadway to accommodate equipment used, but no additional compensation will be made for square yardage milled beyond the 4ft. wide standard cross section or other locations shown on the project plans

2.2 All costs associated with sweeping, loading, hauling, and disposal of the milled material shall be incidental to this item.

H. Utilities

1.0 It is the responsibility of the contractor to confirm and verify the any existing utilities within the project limits. Such verification includes initiating the Missouri one-call process.

1.1 The contractor agrees that any effects of the presence of the utilities, their relocation, contractor's coordination of work with the utilities and any delay in utility relocation shall not be compensable as a suspension of work, extra work, a change in the work, as a differing site condition or otherwise including but, without limitation, delay, impact, incidental or consequential damages. The contractor's sole remedy for the effects of the presence of utilities, delay in their relocation or any other effects shall be an excusable delay as provided in Section 105.7.3. The contractor waives, for itself, its subcontractors and suppliers the compensability of the presence of utilities, delay in their relocation and any cost to the contractor, its subcontractors and suppliers in any claim or action arising out of or in relation to the work under the contract.

1.2 The contractor shall be solely responsible and liable for incidental and consequential damage to any utility facilities or interruption of the service caused by it or its subcontractors' operation. The contractor shall hold and save harmless Jefferson County from damages to any utility facilities interruption of service by it or its subcontractor's operation.

I. Working Days

1. Working days will begin being assessed on Monday May 25, 2020. Contractor will have the option to request notice to proceed before working days begin being assessed.


2. Per MoDOT Specifications-

108.7.2 Completion by Working Days. If the time for the completion of the work is based on working days, this time will be specified in the contract. A working day will be defined as any day when, in the judgment of the engineer, soil and weather conditions would permit the major operation of the project for six hours or more, unless other unavoidable conditions prevent the contractor's operations. If conditions require the contractor to stop work in less than six hours, the day will not be counted as a working day.

108.7.2.2 The count of working days will start on the date the contractor starts construction operations, or the effective date of the notice to proceed, whichever is earlier. The engineer will determine when a working day is to be charged. The engineer may make allowance for working days lost due to causes justifying their elimination from the count of working days. No allowance will be made for delay or suspension of the prosecution of the work due to fault of the contractor. On each contractor pay estimate the engineer will give the contractor written notice of the number of working days charged since the preceding pay estimate. Any objection by the contractor to the number of working days so charged shall be made in writing within five days, setting forth the contractor's objections and specifying the reasons therefore, or those objections shall be forever waived and will not constitute the basis for an excusable or compensable delay.



SIGN LEGEND

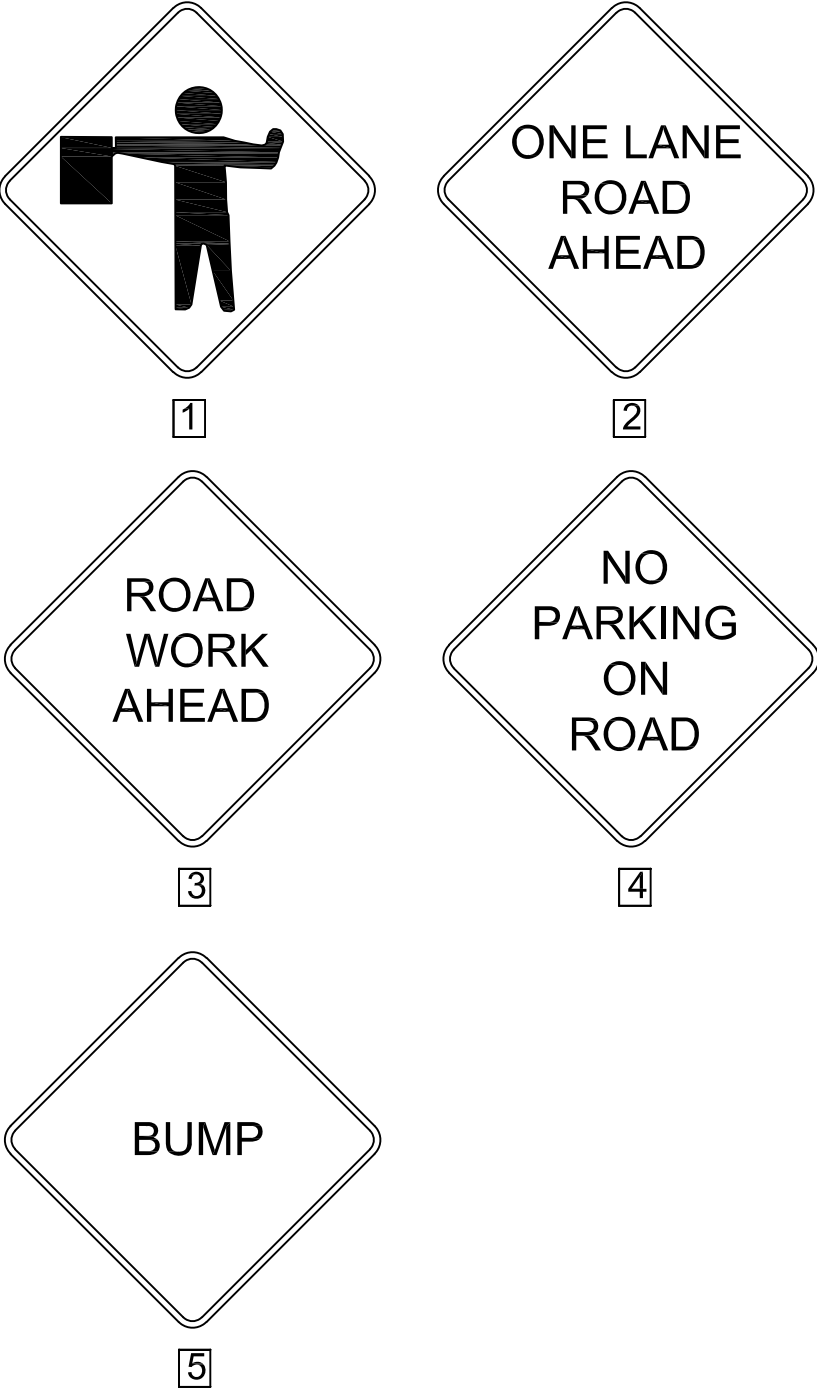

- GENERAL NOTES**
1. CONTRACTOR SHALL MAINTAIN TRAFFIC CONTROL DURING CONSTRUCTION
 2. REVISIONS TO TRAFFIC CONTROL MUST BE APPROVED BY THE ENGINEER
 3. ALL SIGNS SHALL CONFORM TO THE CURRENT EDITION OF THE MUTCD.
 4. RESIDENTS SHALL BE ABLE TO ENTER AND EXIT DRIVEWAYS AT ALL TIMES WITH NO DELAYS EXCEEDING 15 MINUTES
 5. BUMP SIGNS SHALL BE PLACED AT THE START AND FINISH OF THE MILLED SECTION, IN BOTH LANES.
 6. SPACING FOR SIGNS 1, 2, AND 3 SHALL MEET MUTCD SIGN SPACING.



SIGN LEGEND



1




2



3





4

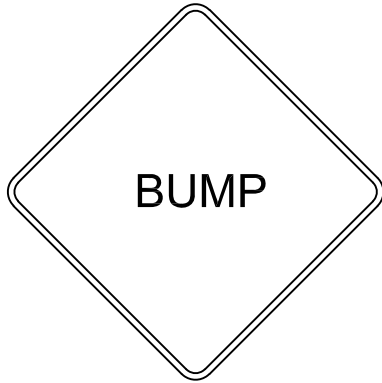

5

GENERAL NOTES

1. CONTRACTOR SHALL MAINTAIN TRAFFIC CONTROL DURING CONSTRUCTION
2. REVISIONS TO TRAFFIC CONTROL MUST BE APPROVED BY THE ENGINEER
3. ALL SIGNS SHALL CONFORM TO THE CURRENT EDITION OF THE MUTCD.
4. RESIDENTS SHALL BE ABLE TO ENTER AND EXIT DRIVEWAYS AT ALL TIMES WITH NO DELAYS EXCEEDING 15 MINUTES
5. BUMP SIGNS SHALL BE PLACED AT THE START AND FINISH OF THE MILLED SECTION, IN BOTH LANES.
6. SPACING FOR SIGNS 1, 2, AND 3 SHALL MEET MUTCD SIGN SPACING.

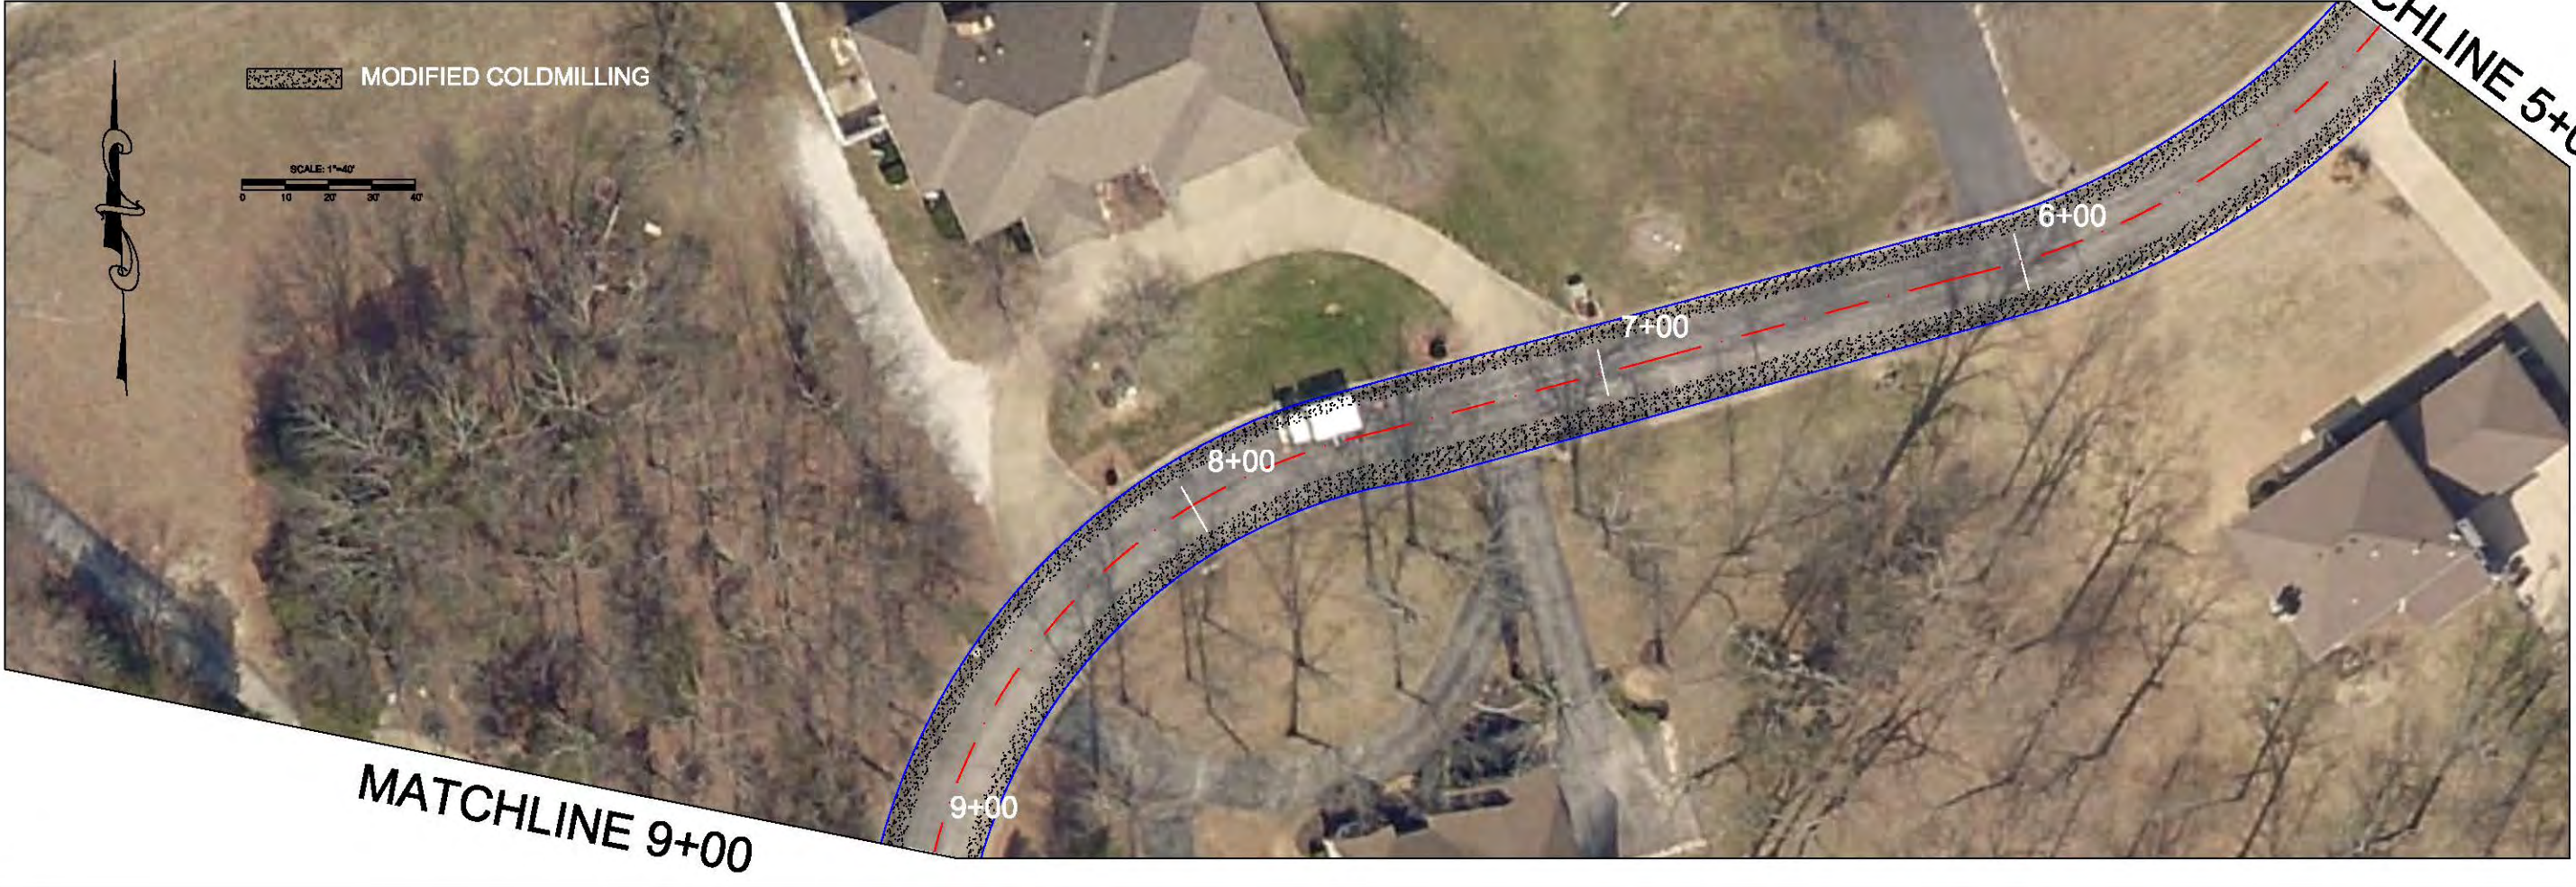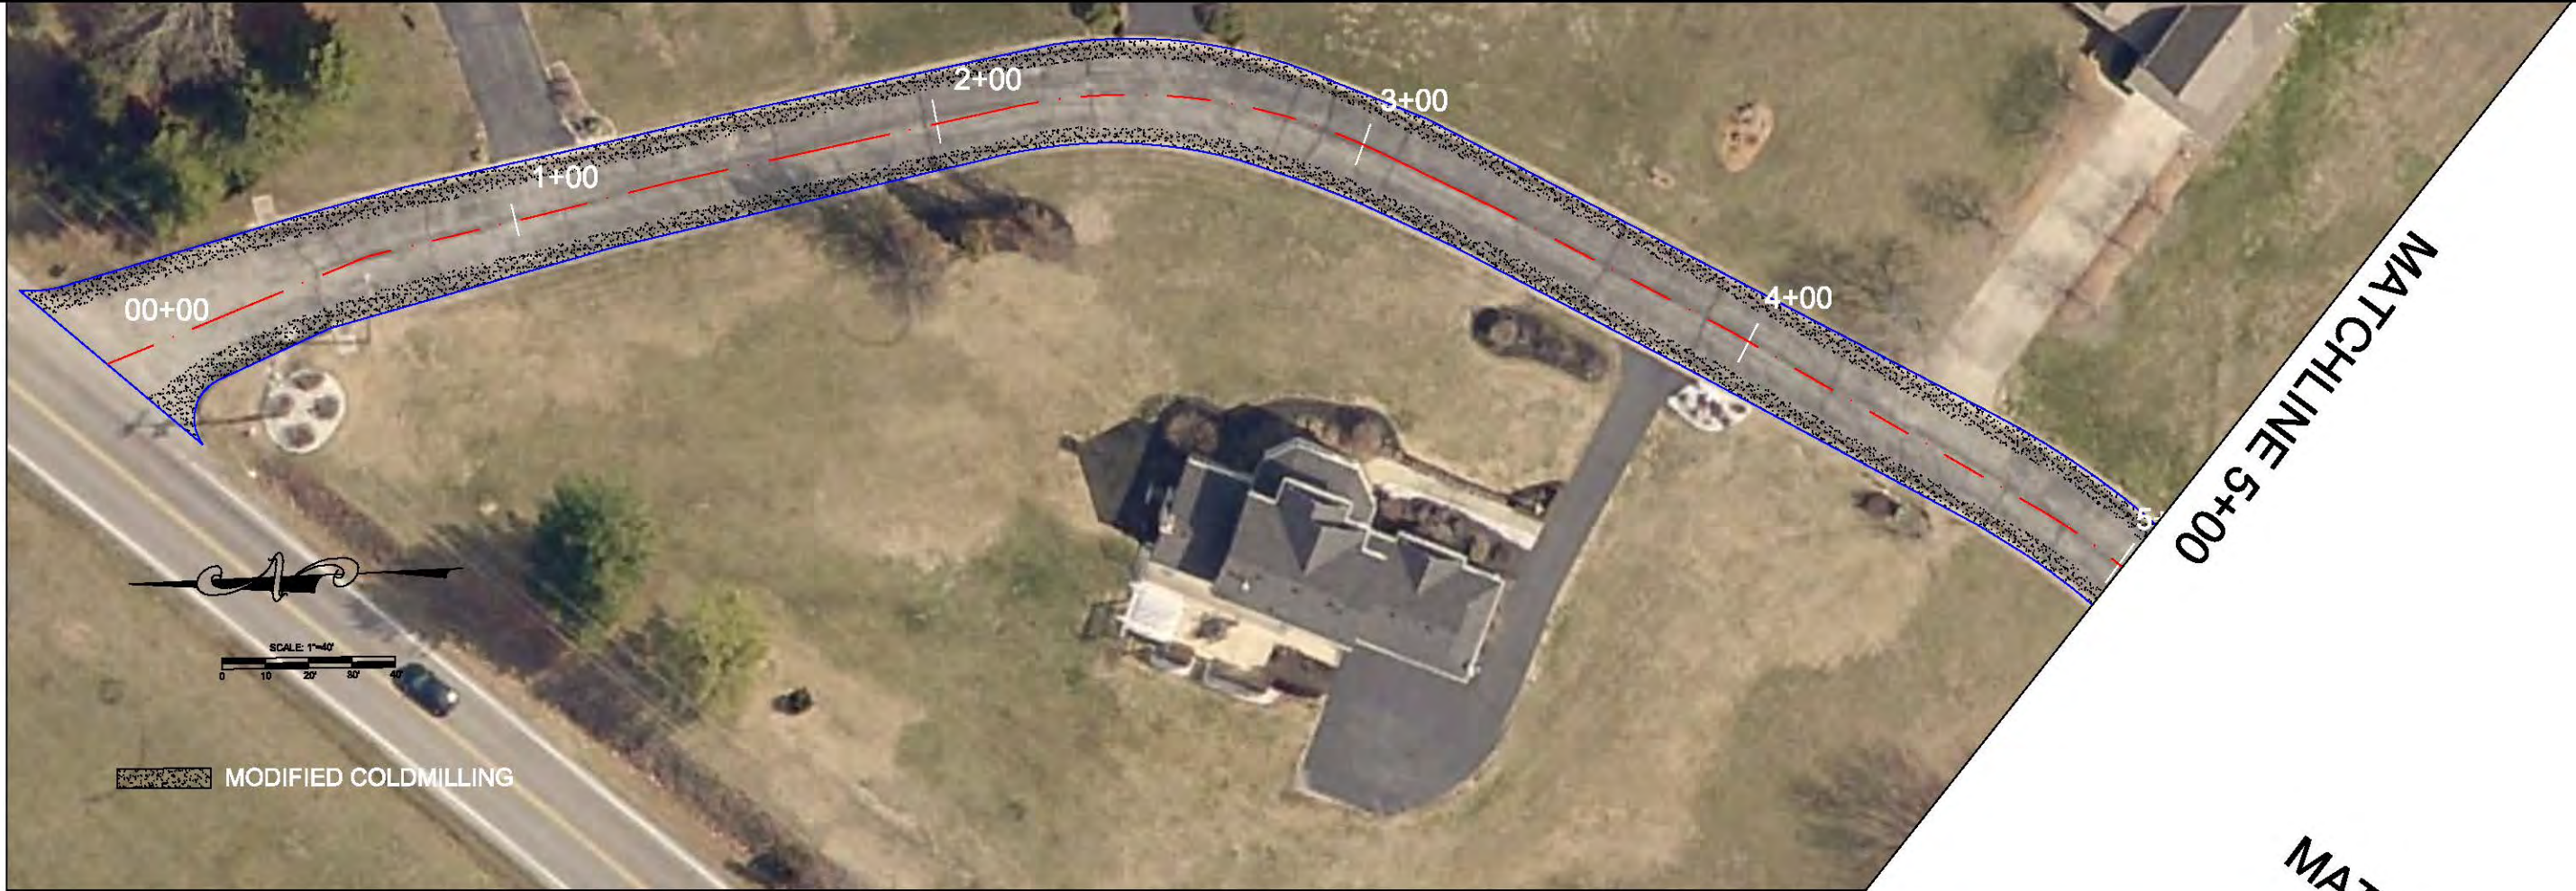

PLAN SHEET

| | | | |
|------------------------|-------|----------|---------|
| DATE: | DATE: | DWN. BY: | CHD BY: |
| | | MSC | CWE |
| DATE: 2/6/2020 | | | |
| SCALE: 1" = 40' | | | |
| PROJECT NO: PW20SUBAOP | | | |
| SHEET NO: 1 | | | |

COUNTRY RIDGE LANE

2020 SUBDIVISION ASPHALT OVERLAY PROGRAM

JEFFERSON COUNTY, MO

ENGINEER:

CHRIS EHLEN

LICENSE NO:

PUBLIC WORKS DEPARTMENT

JASON JONAS, P.E.-DIRECTOR

PO BOX 100


HILLSBORO, MO. 63050

(636) 797-5340

WWW.JEFFCOMO.ORG

Page 58 of 74

MATCHLINE 9+00

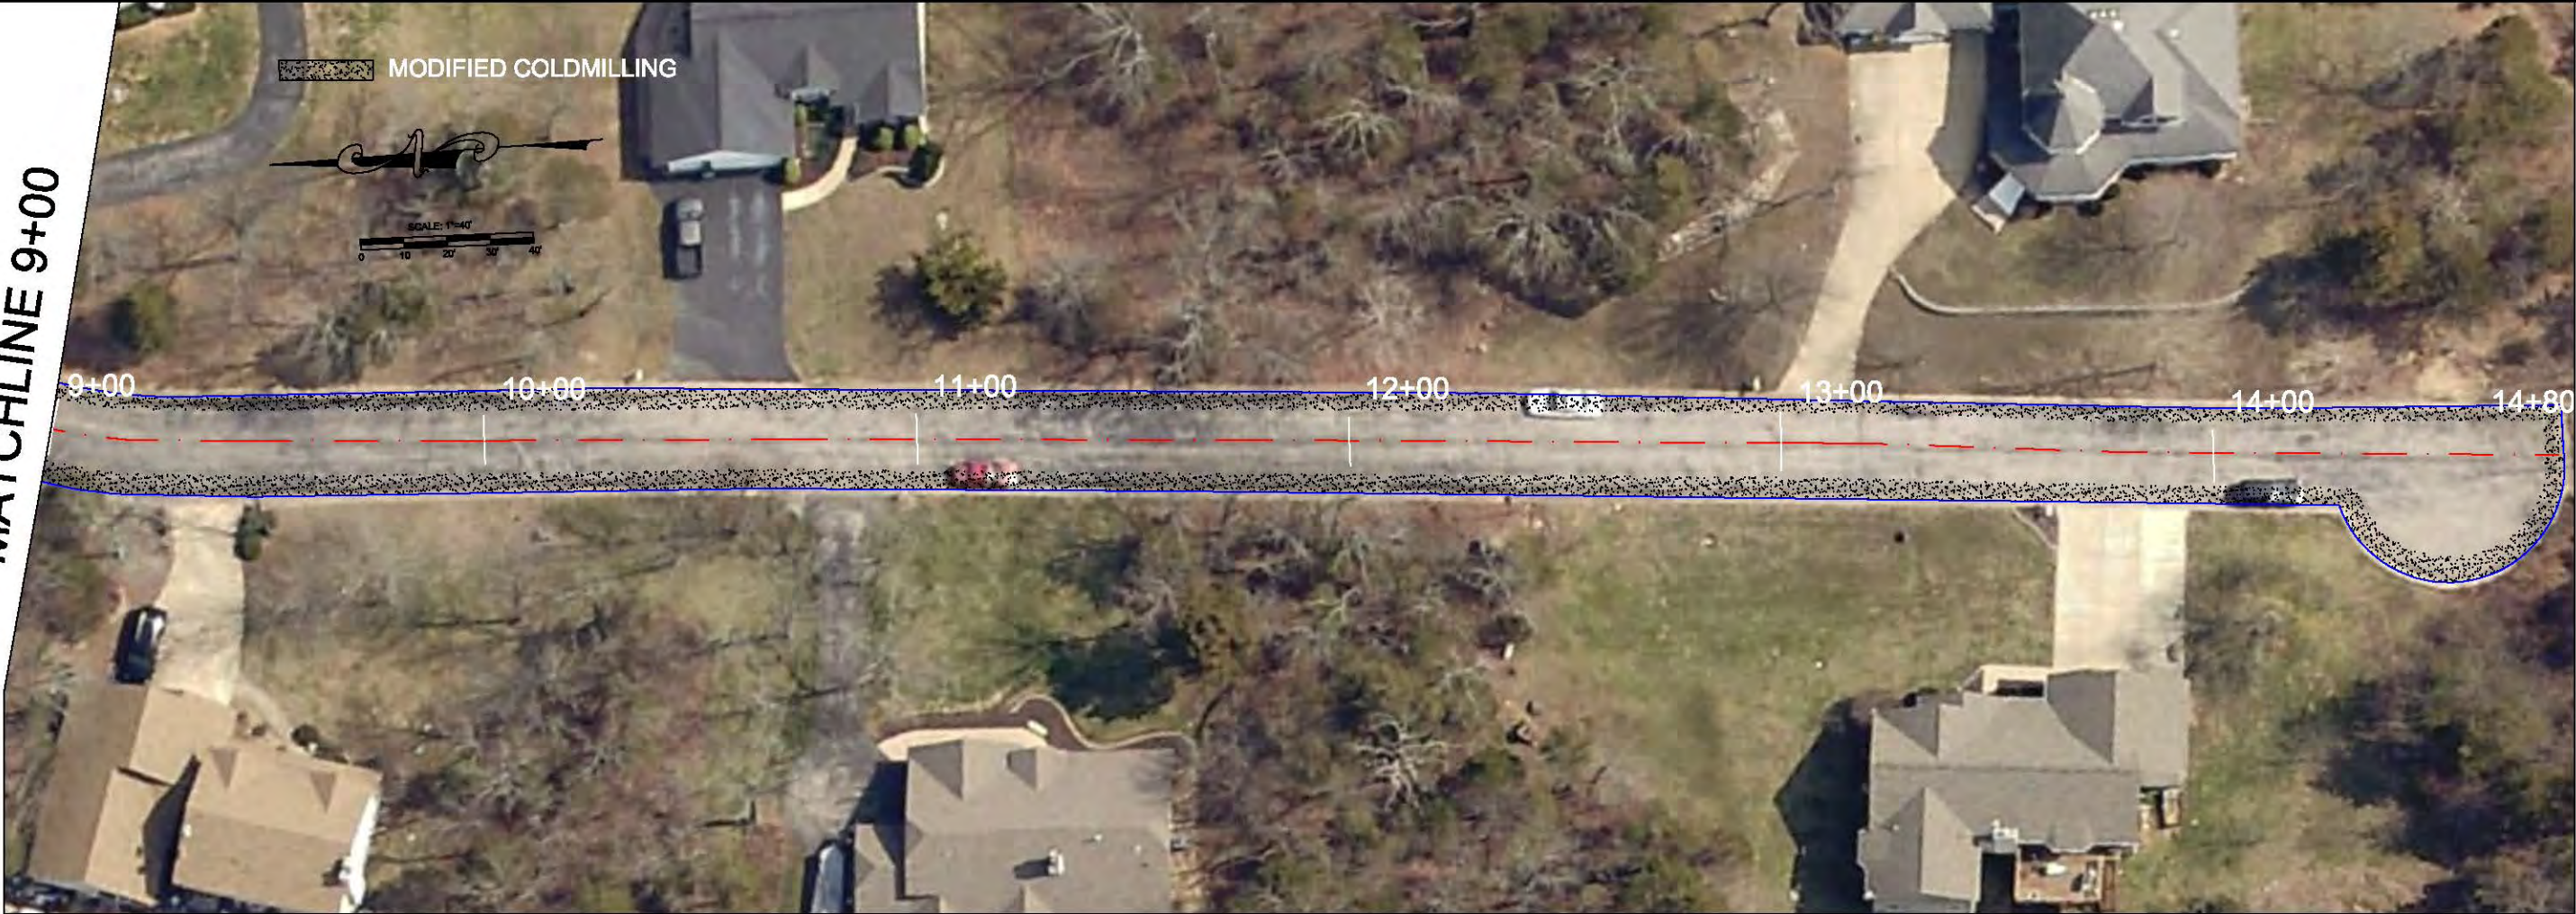

PLAN SHEET

| | |
|-------------|-----------|
| DATE: | REVISION: |
| DWN. BY: | CHKD BY: |
| DATE: | SCALE: |
| PROJECT NO: | SHEET NO: |
| PW20SUBAOP | 2 |

COUNTRY RIDGE LANE
2020 SUBDIVISION ASPHALT OVERLAY PROGRAM
JEFFERSON COUNTY, MO

ENGINEER:
CHRIS EHLEN
LICENSE NO:

Page 59 of 74

PUBLIC WORKS DEPARTMENT
JASON JONAS, P.E.-DIRECTOR
PO BOX 100
HILLSBORO, MO. 63050
(636) 797-5340
WWW.JEFFCOMO.ORG







MATCHLINE 19+03



MATCHLINE 14+00

| | | | | | | |
|---|----------|--|-------------|--|-----------|--|
| PLAN SHEET | DATE | | DWN. BY: | | CHKD BY: | |
| | 2/6/2020 | | MSC | | CWE | |
| | SCALE: | | PROJECT NO: | | SHEET NO: | |
| | 1" = 40' | | PW20SUBAOP | | 4 | |
| 2020 SUBDIVISION ASPHALT OVERLAY PROGRAM JEFFERSON COUNTY, MO | | | | | | |
| PUBLIC WORKS DEPARTMENT JASON JONAS, P.E.-DIRECTOR PO BOX 100 HILLSBORO, MO. 63050 (636) 797-5340 WWW.JEFFCOMO.ORG | | | | | | |
| Page 61 of 74 | | | | | | |



MATCHLINE 5+00



MATCHLINE 5+00

MATCHLINE 11+00

| | | | | | | | | | |
|--|-------------|------------|---------|-----|--|--|--|--|--|
| PLAN SHEET | REVISION: | | | | | | | | |
| | DATE: | | | | | | | | |
| | DWN. BY: | MSC | CHD BY: | CWE | | | | | |
| | DATE: | 2/6/2020 | | | | | | | |
| | SCALE: | 1" = 40' | | | | | | | |
| | PROJECT NO: | PW20SUBAOP | | | | | | | |
| | SHEET NO: | 5 | | | | | | | |
| | | PW20SUBAOP | | | | | | | |
| DEAN DRIVE | | | | | | | | | |
| 2020 SUBDIVISION ASPHALT OVERLAY PROGRAM | | | | | | | | | |
| JEFFERSON COUNTY, MO | | | | | | | | | |
| PUBLIC WORKS DEPARTMENT | | | | | | | | | |
| JASON JONAS, P.E.-DIRECTOR | | | | | | | | | |
| PO BOX 100 | | | | | | | | | |
| HILLSBORO, MO. 63050 | | | | | | | | | |
| (636) 797-5340 | | | | | | | | | |
| WWW.JEFFCOMO.ORG | | | | | | | | | |

Page 62 of 74

MATCHLINE 16+00



MATCHLINE 11+00



MATCHLINE 16+00

PLAN SHEET

| | | | |
|-------------|-------------|-------------|-------------|
| DATE: | DATE: | DATE: | DATE: |
| DWN. BY: | DWN. BY: | DWN. BY: | DWN. BY: |
| DATE: | DATE: | DATE: | DATE: |
| SCALE: | SCALE: | SCALE: | SCALE: |
| PROJECT NO: | PROJECT NO: | PROJECT NO: | PROJECT NO: |
| SHEET NO: | SHEET NO: | SHEET NO: | SHEET NO: |

DEAN DRIVE

2020 SUBDIVISION ASPHALT OVERLAY PROGRAM

JEFFERSON COUNTY, MO

PUBLIC WORKS DEPARTMENT

JASON JONAS, P.E.-DIRECTOR
PO BOX 100
HILLSBORO, MO. 63050
(636) 797-5340
WWW.JEFFCOMO.ORG

ENGINEER:

CHRIS EHLEN

LICENSE NO:


Page 63 of 74

MATCHLINE 26+00



MATCHLINE 31+00

MATCHLINE 21+00

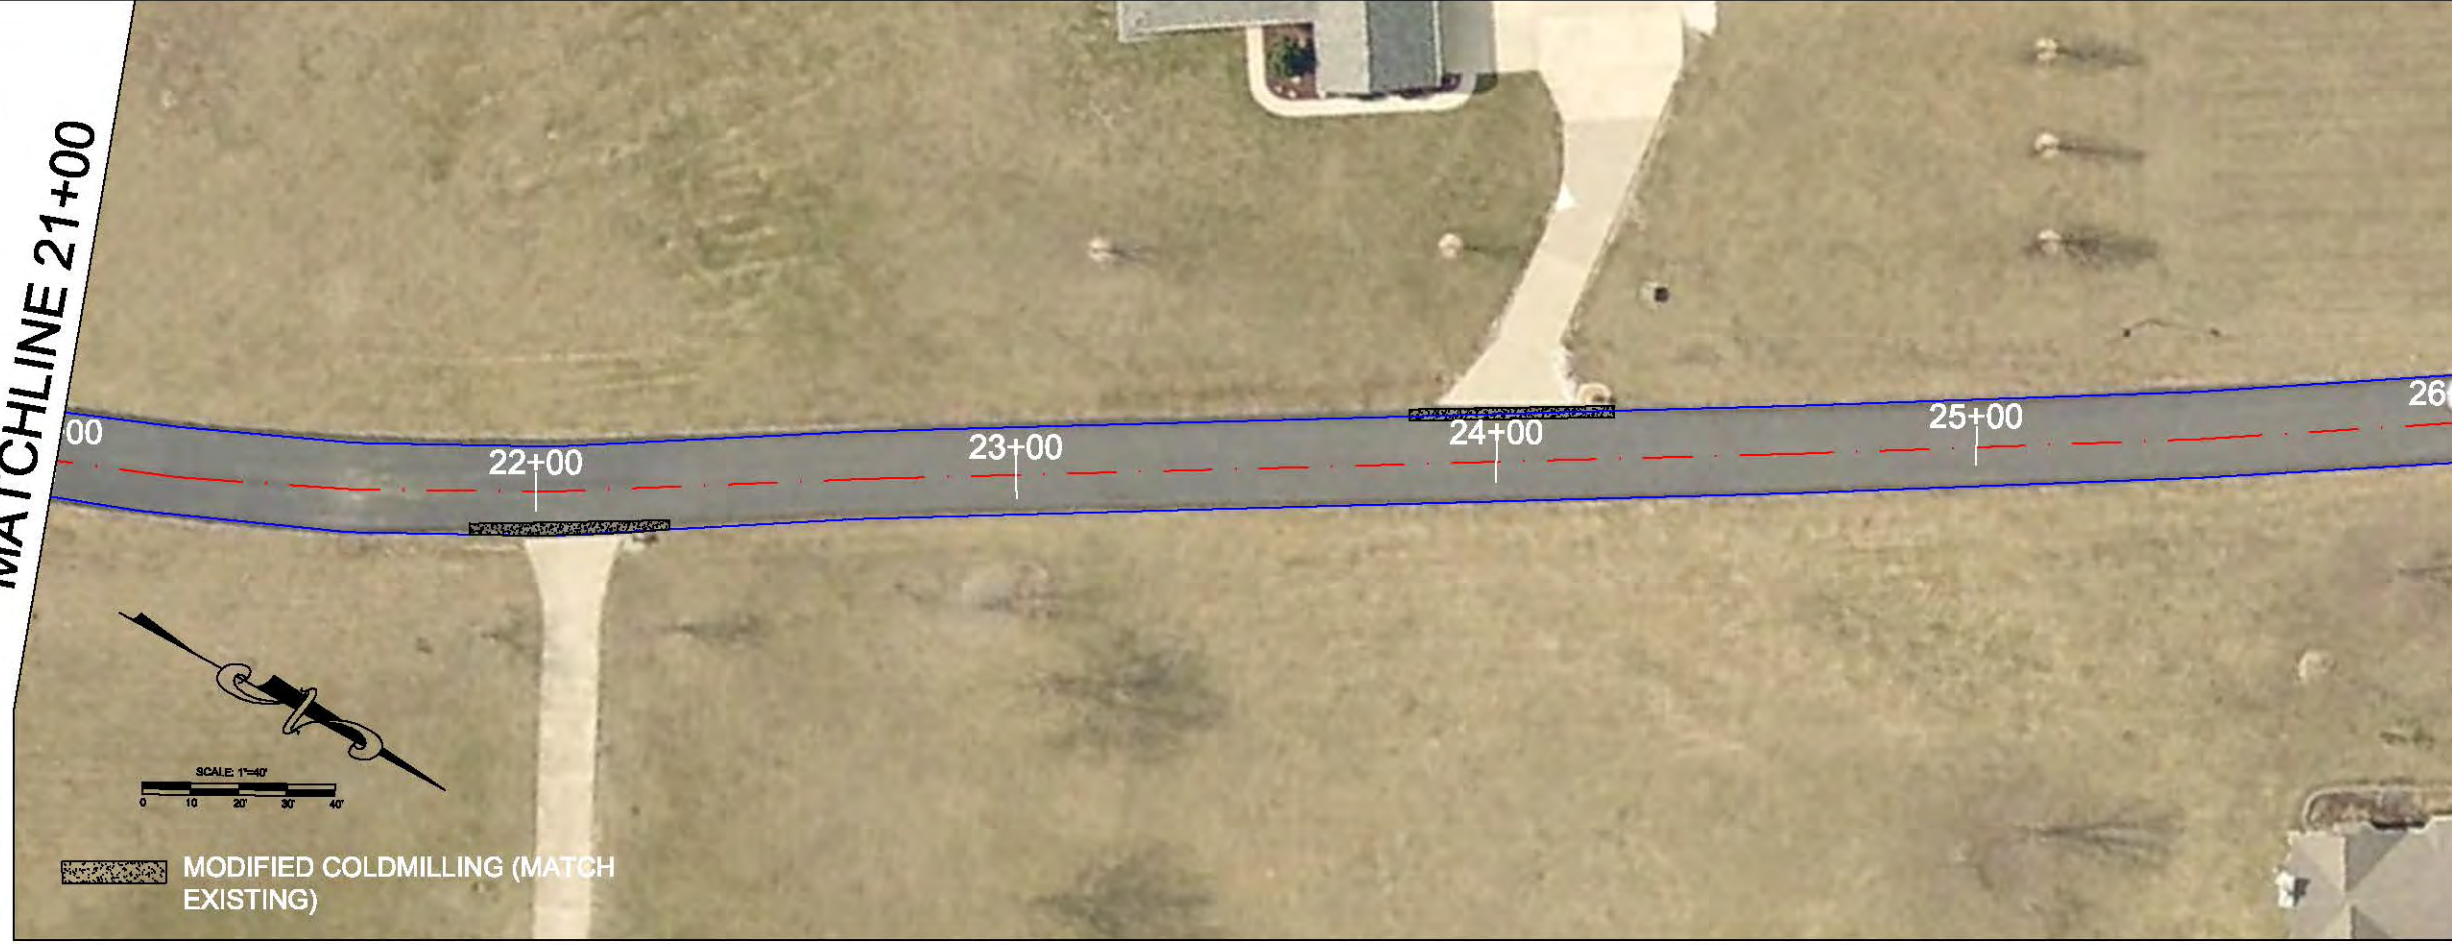

MATCHLINE 26+00

PLAN SHEET

| | | |
|-------------|------------|------------|
| DATE: | DATE: | REVISION: |
| DWN. BY: | CHD BY: | |
| MSC | CWE | |
| DATE: | 2/6/2020 | |
| SCALE: | 1" = 40' | |
| PROJECT NO: | PW20SUBAOP | |
| SHEET NO: | 7 | PW20SUBAOP |

DEAN DRIVE

2020 SUBDIVISION ASPHALT OVERLAY PROGRAM

JEFFERSON COUNTY, MO

ENGINEER:
CHRIS EHLEN

LICENSE NO:


Page 64 of 74

PUBLIC WORKS DEPARTMENT

JASON JONAS, P.E.-DIRECTOR
PO BOX 100
HILLSBORO, MO. 63050
(636) 797-5340
WWW.JEFFCOMO.ORG




MATCHLINE 37+00

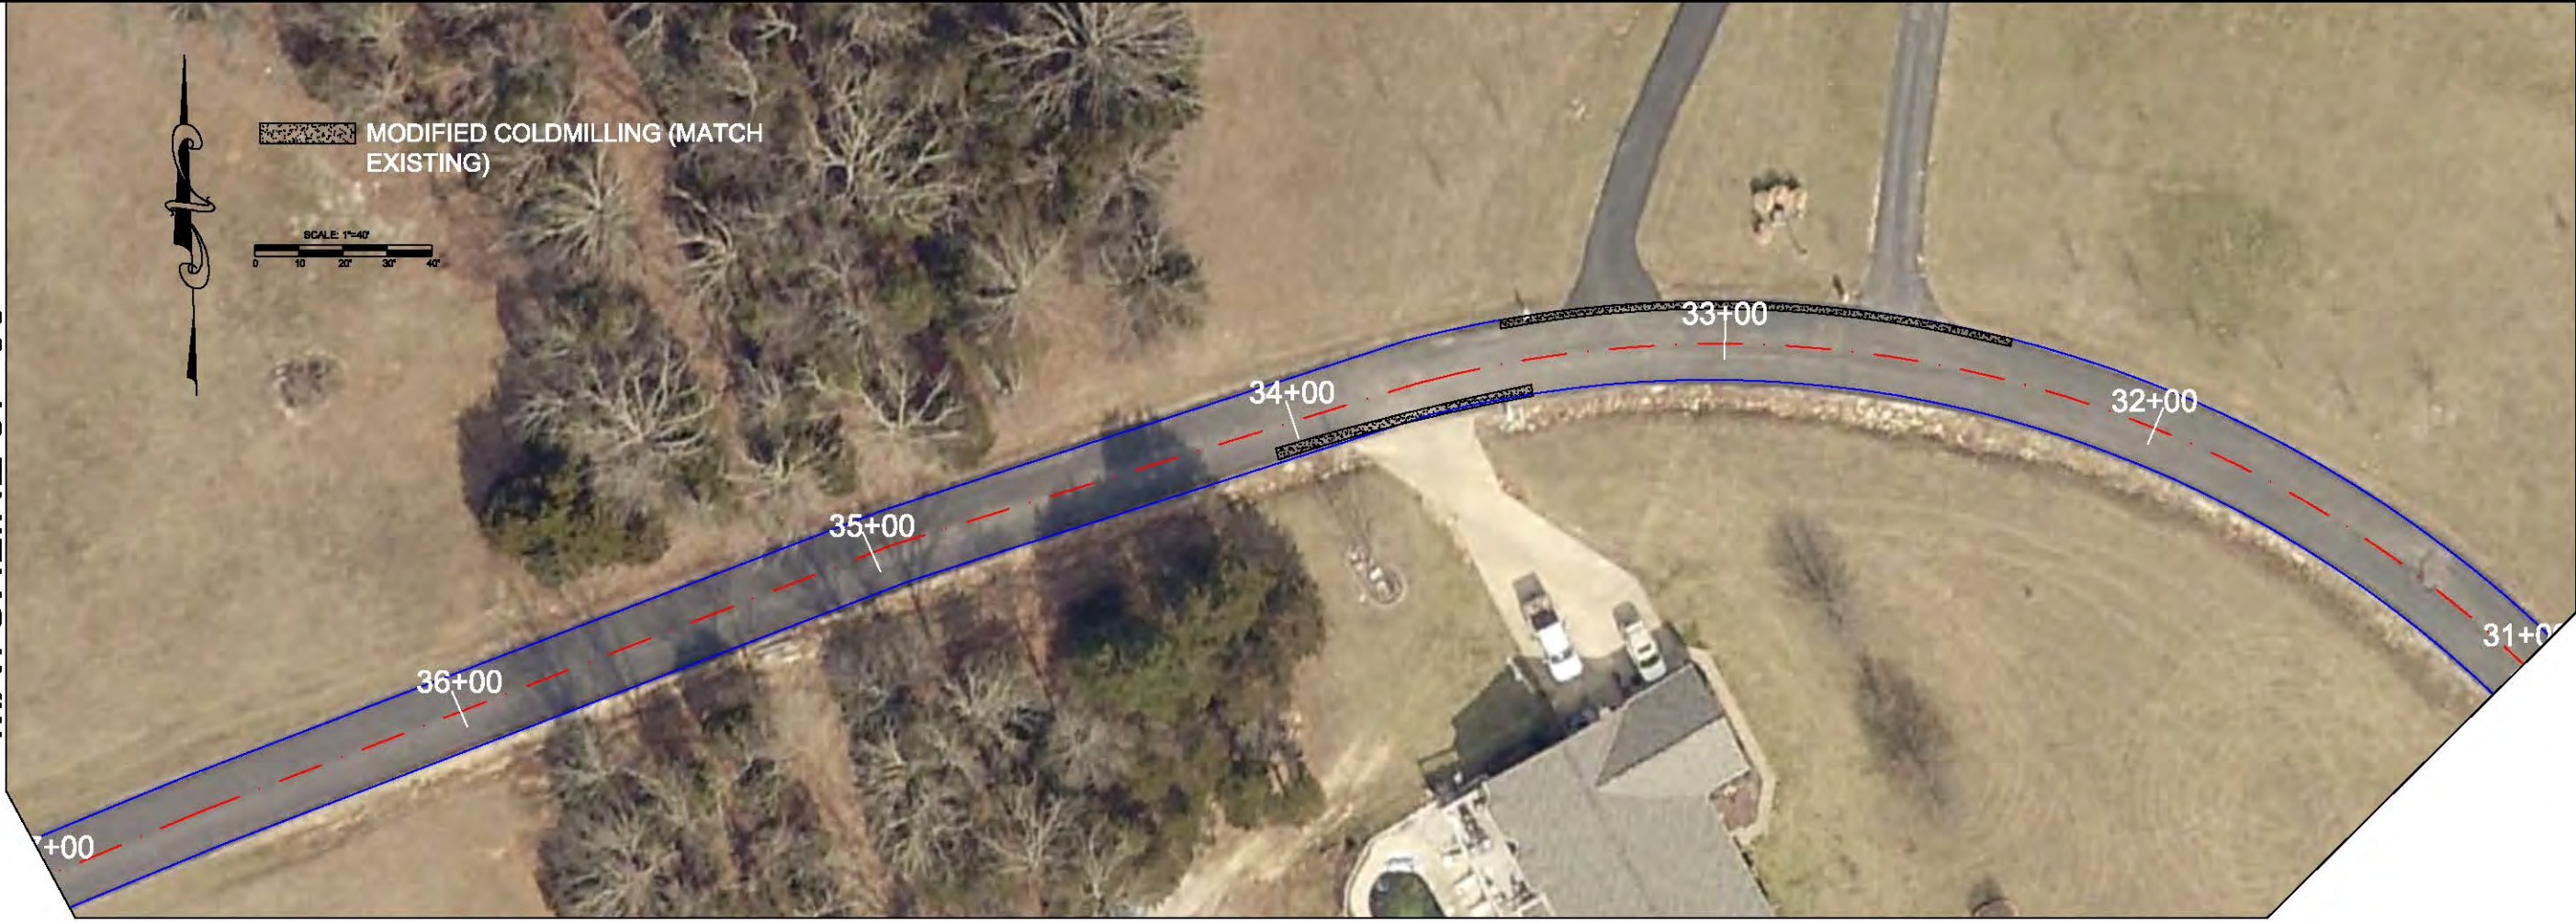

MATCHLINE 31+00

MATCHLINE 37+00

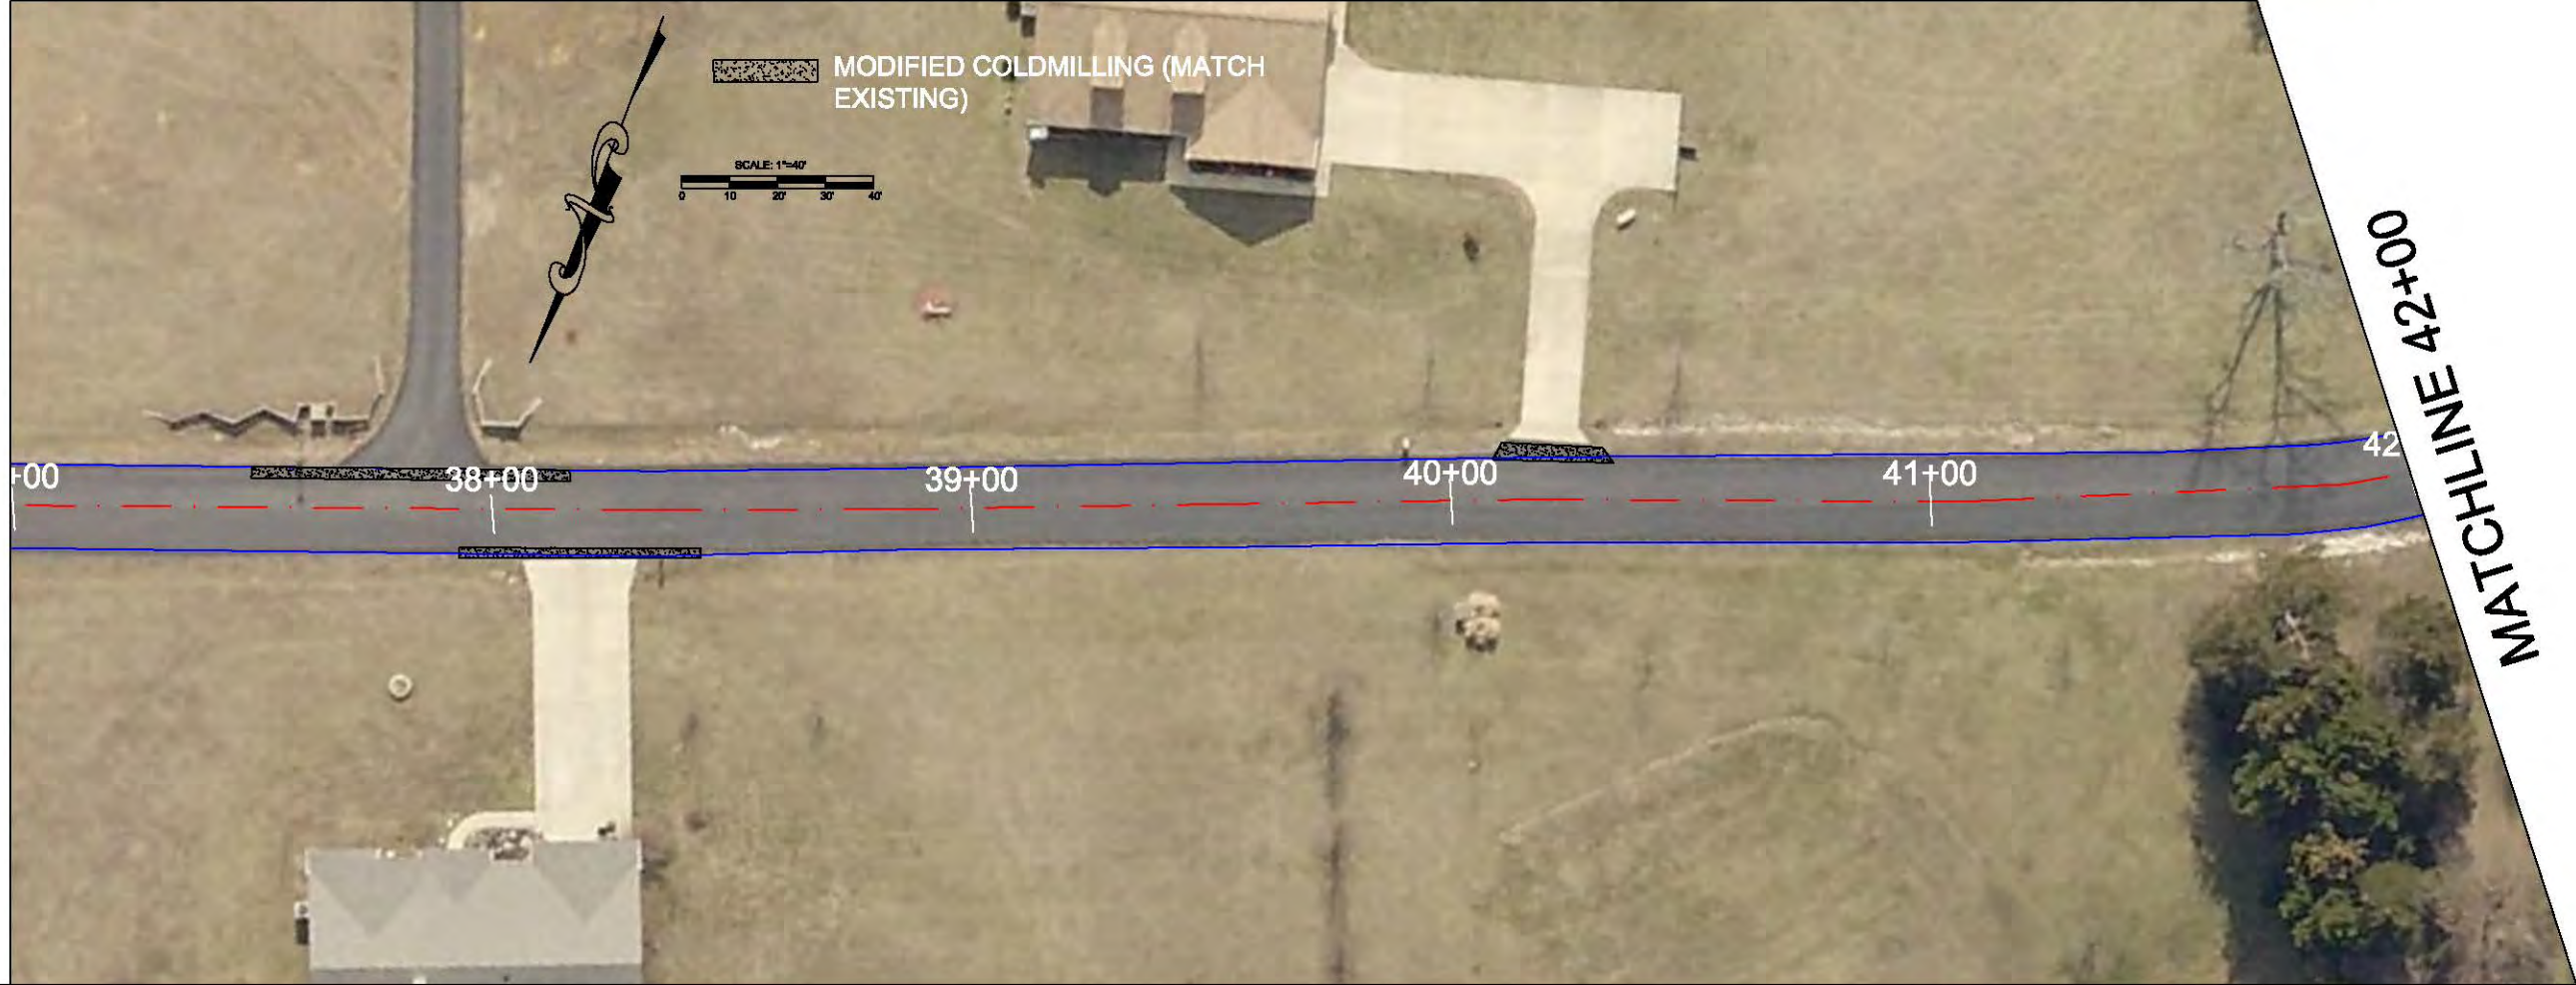

MATCHLINE 42+00

PLAN SHEET


| | | | |
|-------------|-------------|-------------|-------------|
| DATE: | DATE: | DATE: | DATE: |
| DWN. BY: | DWN. BY: | CHD BY: | CHD BY: |
| DATE: | DATE: | DATE: | DATE: |
| SCALE: | SCALE: | SCALE: | SCALE: |
| PROJECT NO: | PROJECT NO: | PROJECT NO: | PROJECT NO: |
| SHEET NO: | SHEET NO: | SHEET NO: | SHEET NO: |

DEAN DRIVE




2020 SUBDIVISION ASPHALT OVERLAY PROGRAM
JEFFERSON COUNTY, MO





PUBLIC WORKS DEPARTMENT
JASON JONAS, P.E.-DIRECTOR
PO BOX 100
HILLSBORO, MO. 63050
(636) 797-5340
WWW.JEFFCOMO.ORG

ENGINEER:
CHRIS EHLEN
LICENSE NO:
Page 65 of 74



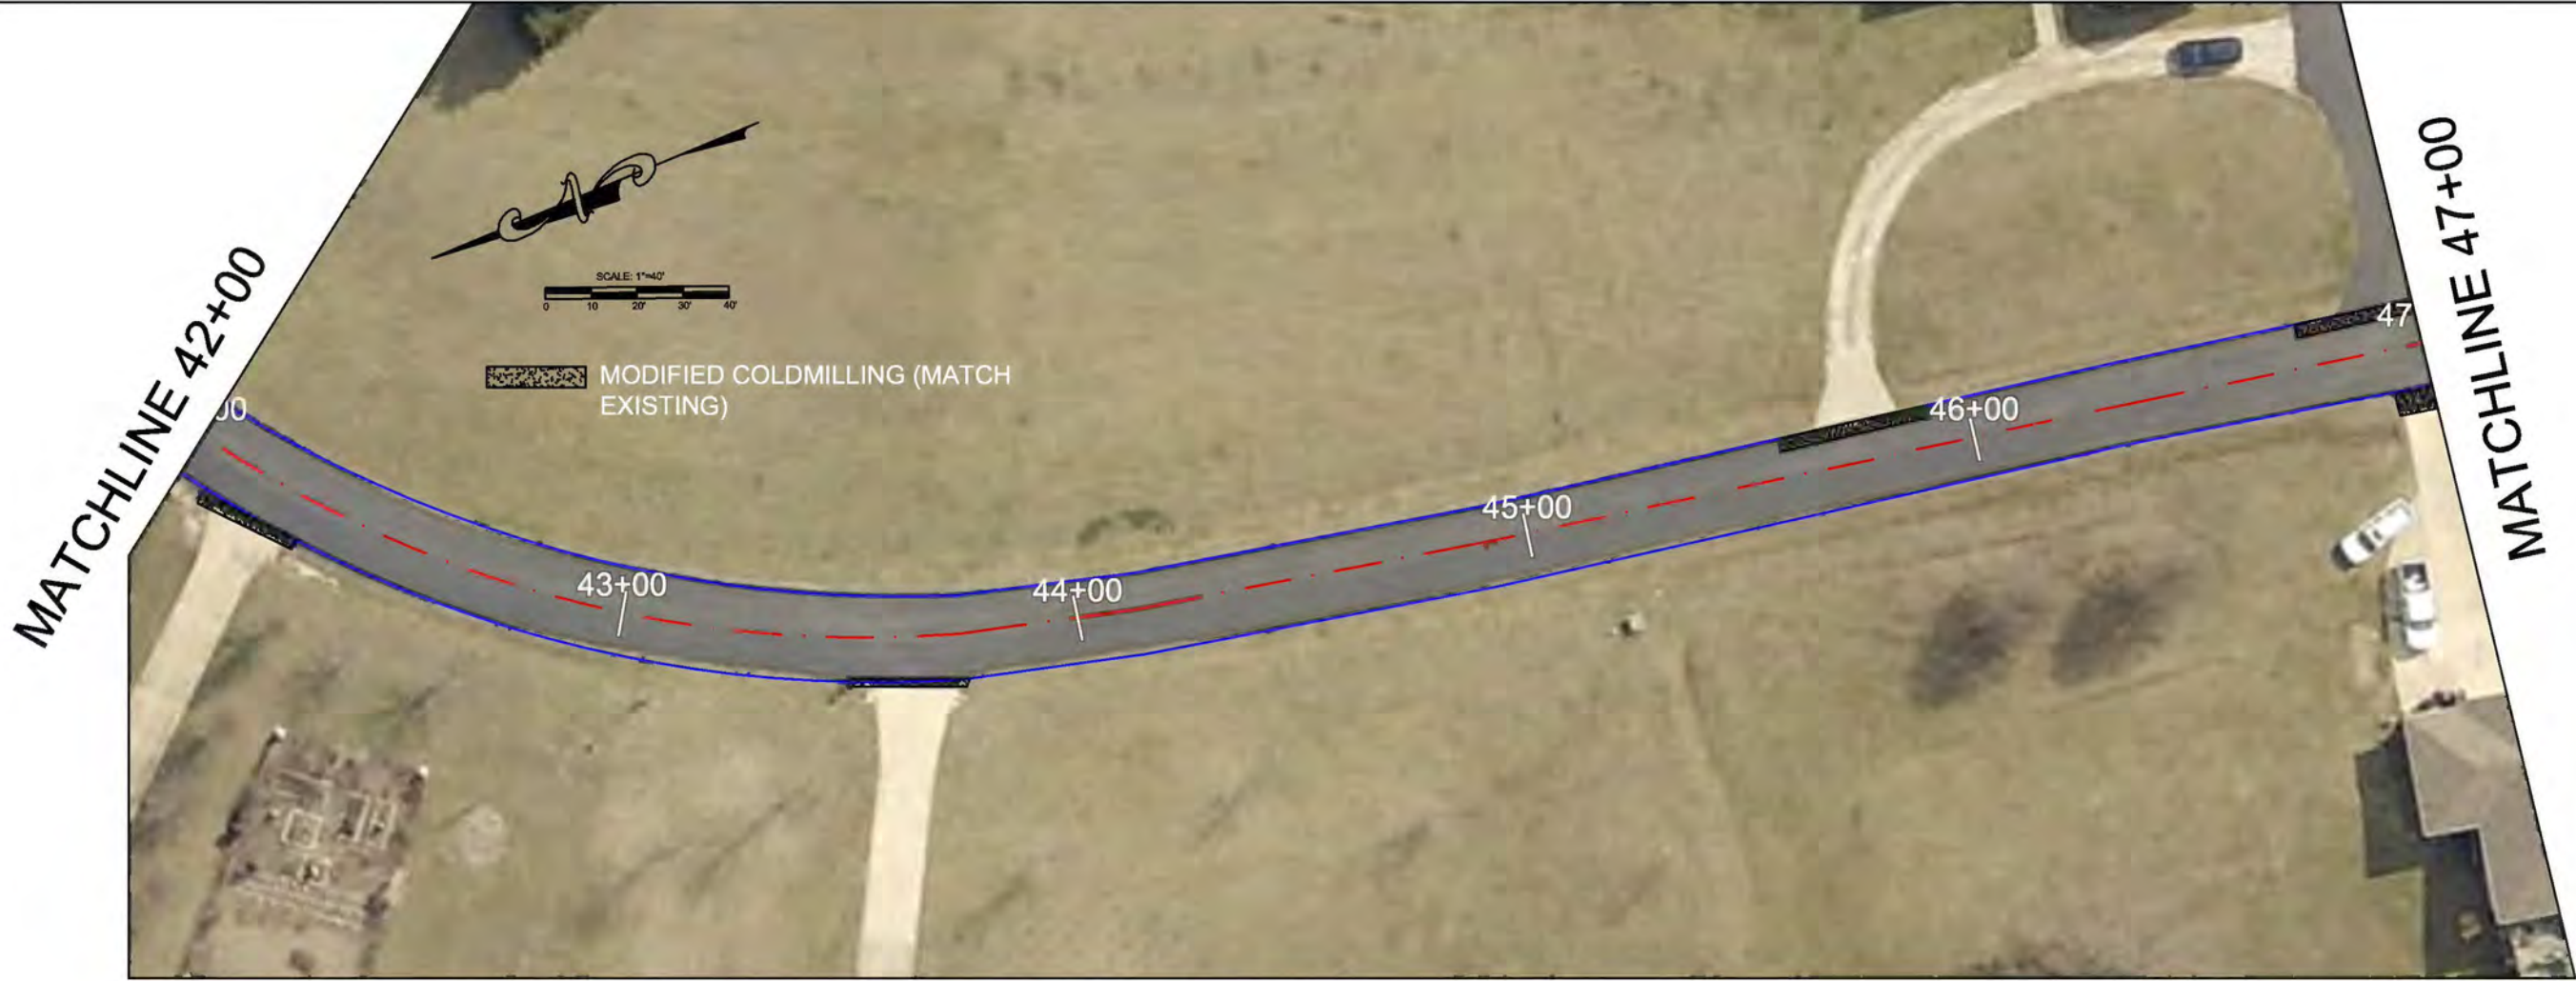


| | | | |
|--|---|--|---|
| PLAN SHEET DATE: _____ DWN. BY: MSC DATE: 2/6/2020 SCALE: 1" = 40" PROJECT NO: PW20SUBAOP SHEET NO: 9 | DEAN DRIVE 2020 SUBDIVISION ASPHALT OVERLAY PROGRAM JEFFERSON COUNTY, MO | | PUBLIC WORKS DEPARTMENT JASON JONAS, P.E.-DIRECTOR PO BOX 100 HILLSBORO, MO. 63050 (636) 797-5340 WWW.JEFFCOMO.ORG |
| | ENGINEER: CHRIS EHLEN | | |
| | LICENSE NO: | | |
| | REVISION: | | |

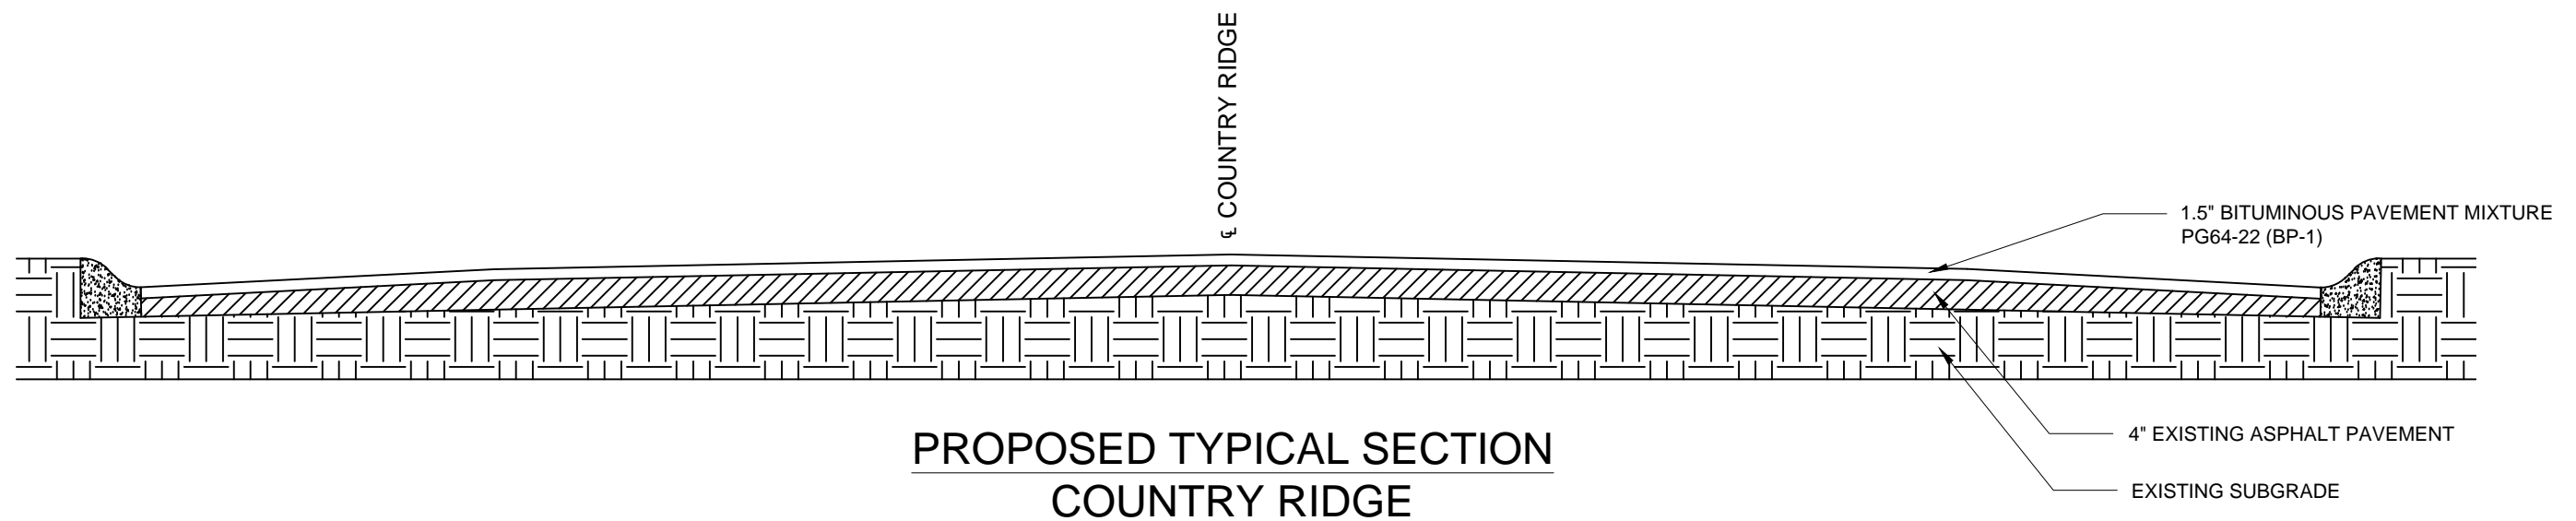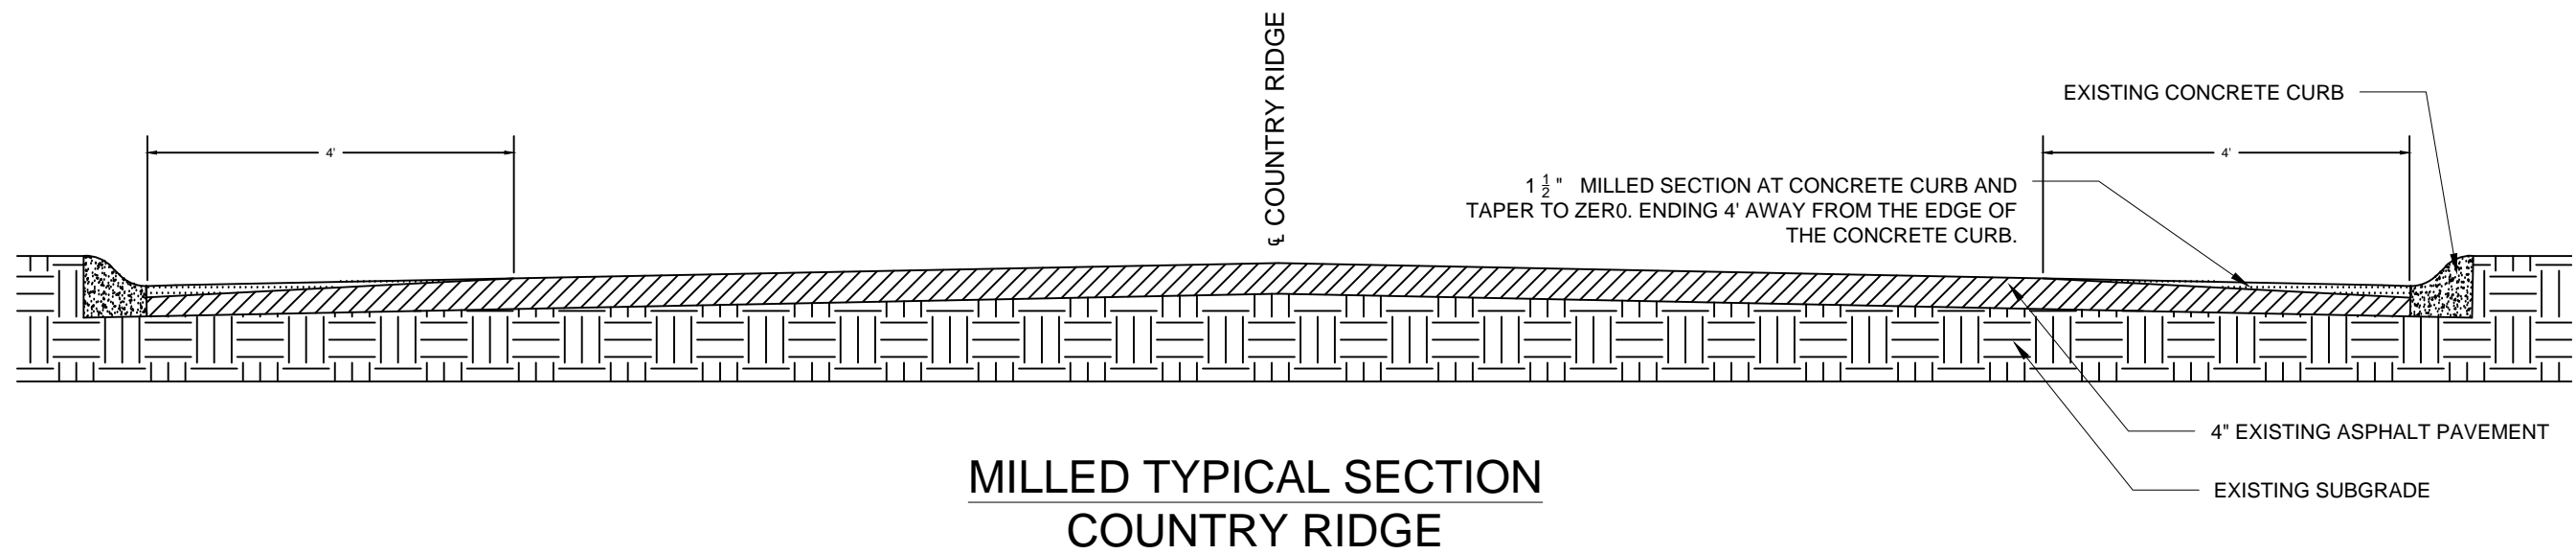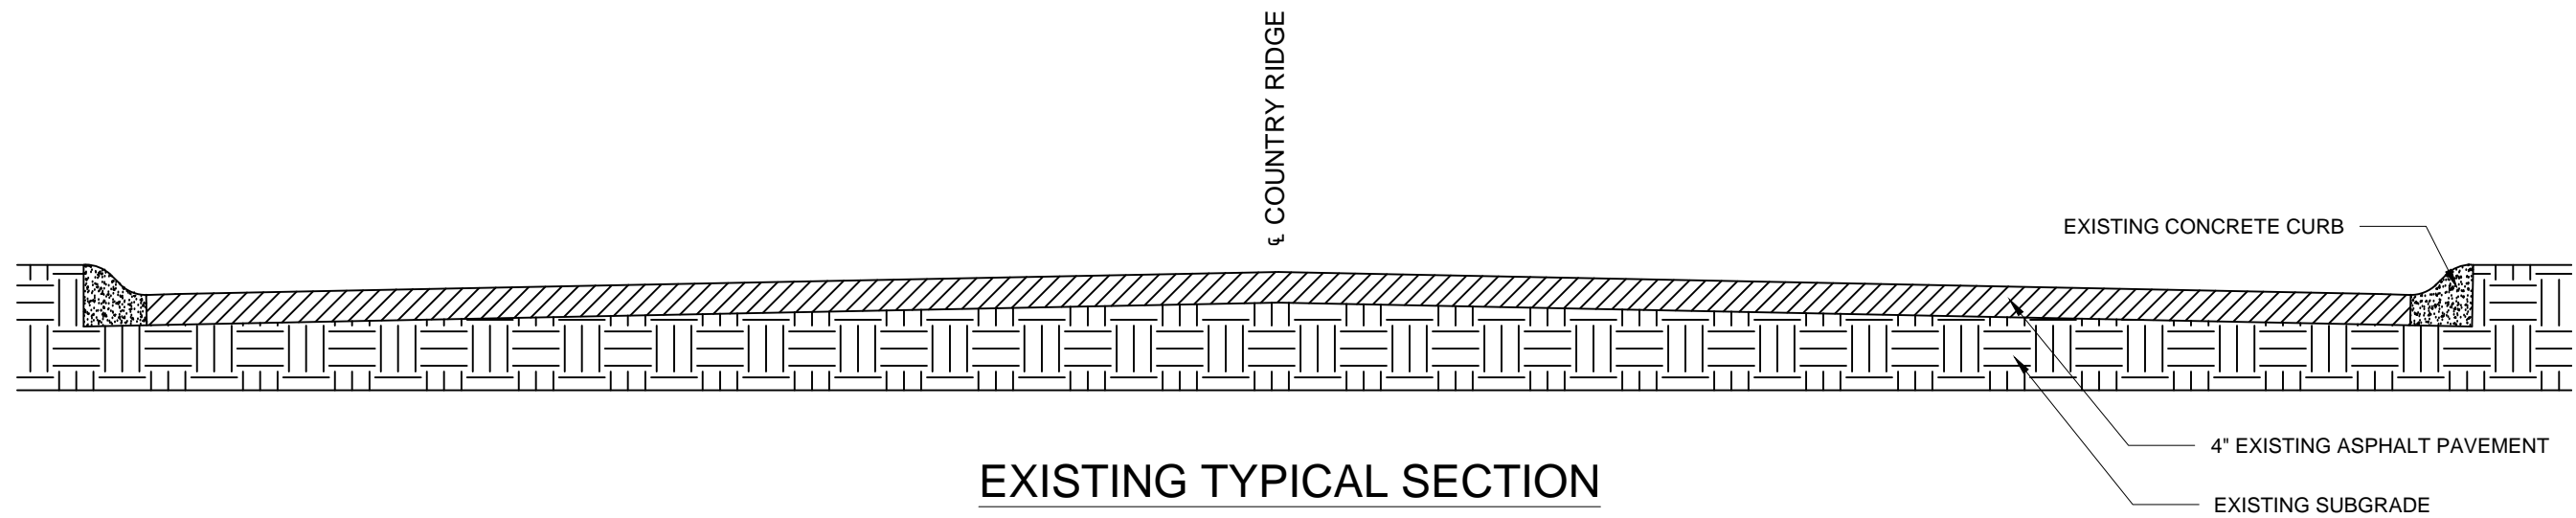

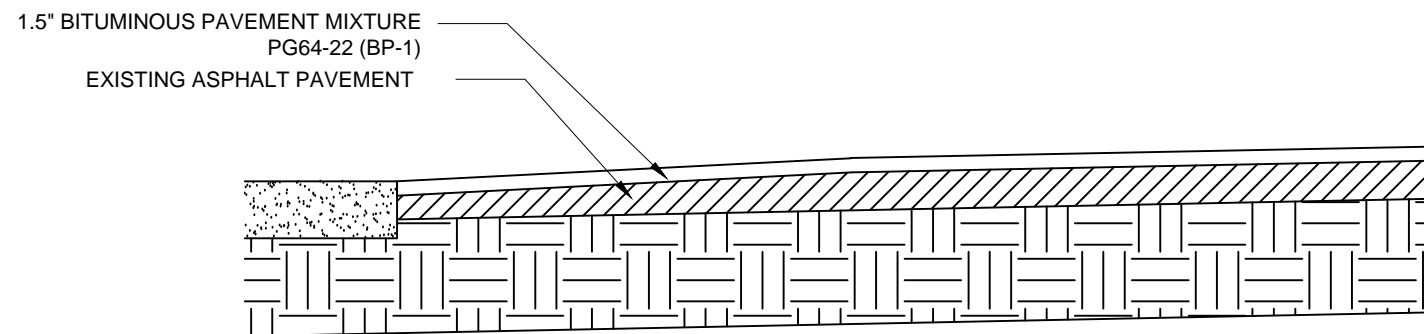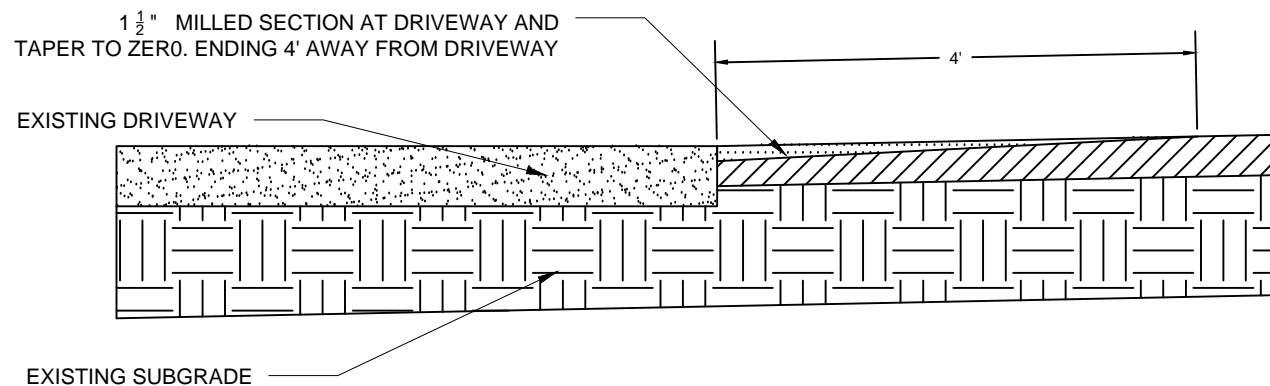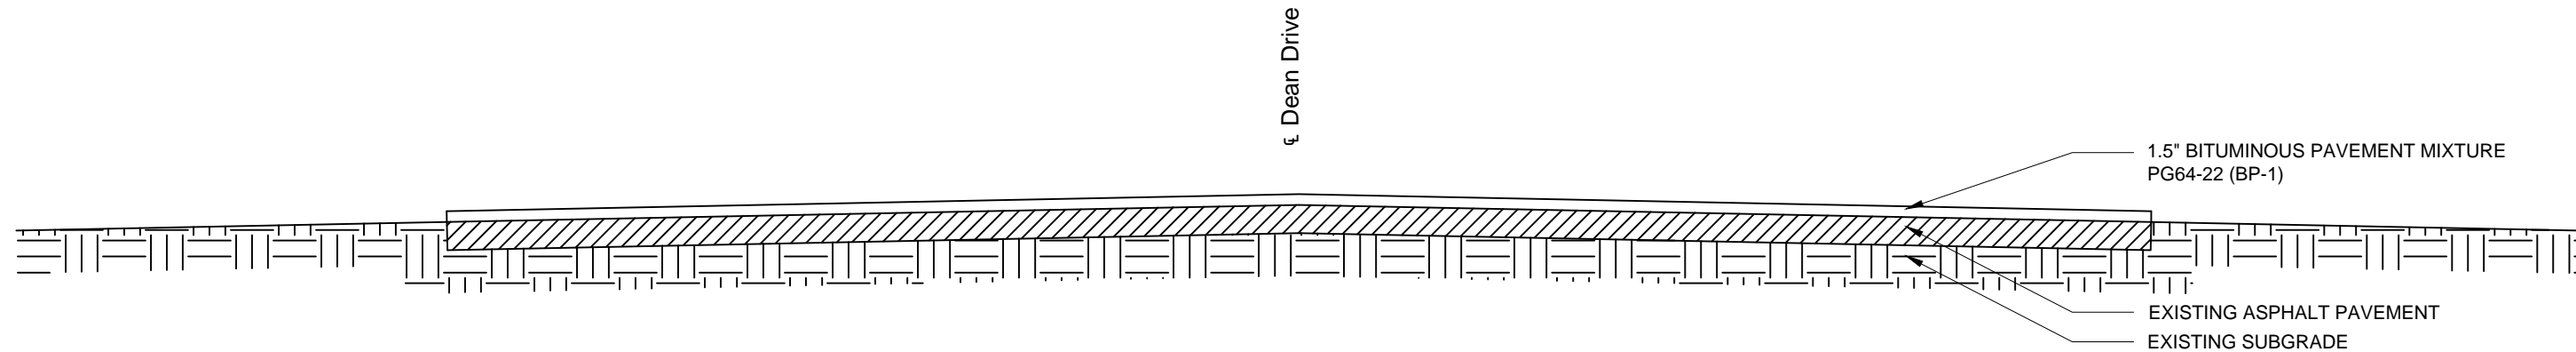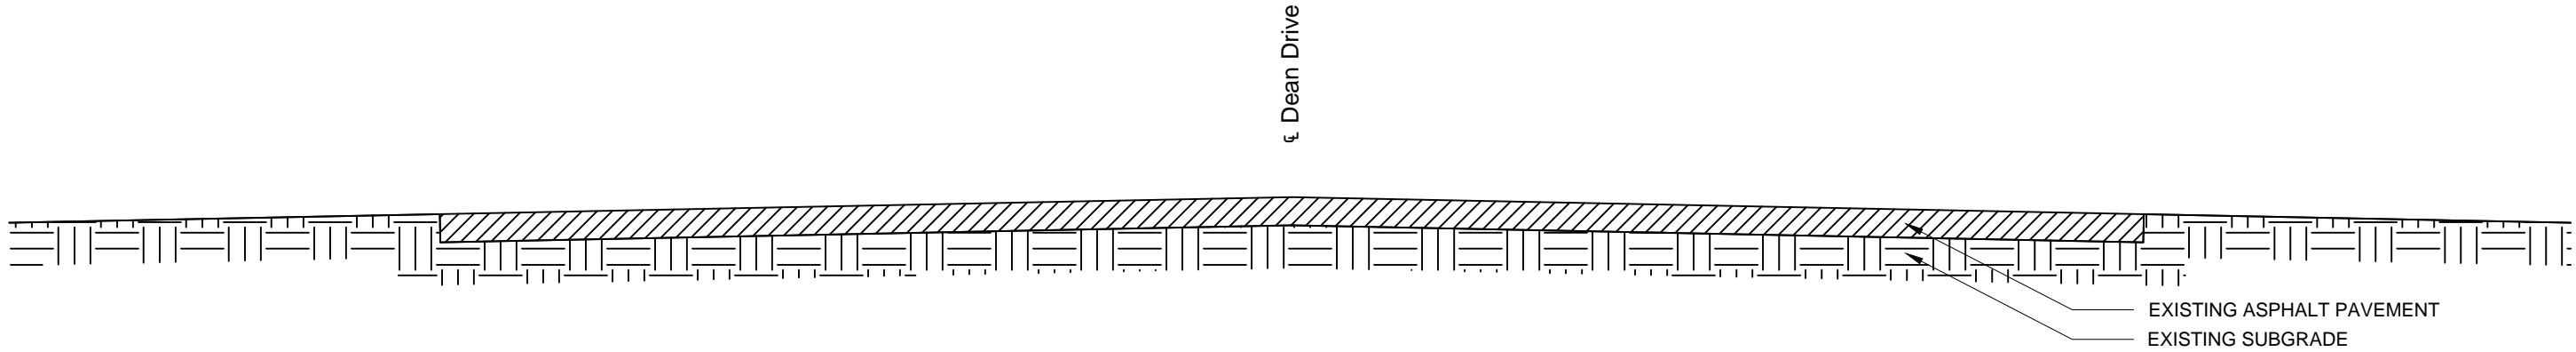

| | | | | |
|-----------------|-------------|------------|----------|-----|
| TYPICAL SECTION | REVISION: | | | |
| | DATE: | | | |
| | DWN. BY: | JMM | CHKD BY: | CWE |
| | DATE: | 02/11/2020 | | |
| | SCALE: | NTS | | |
| | PROJECT NO: | PW20SUBAOP | | |
| SHEET NO: | | 1 | | |

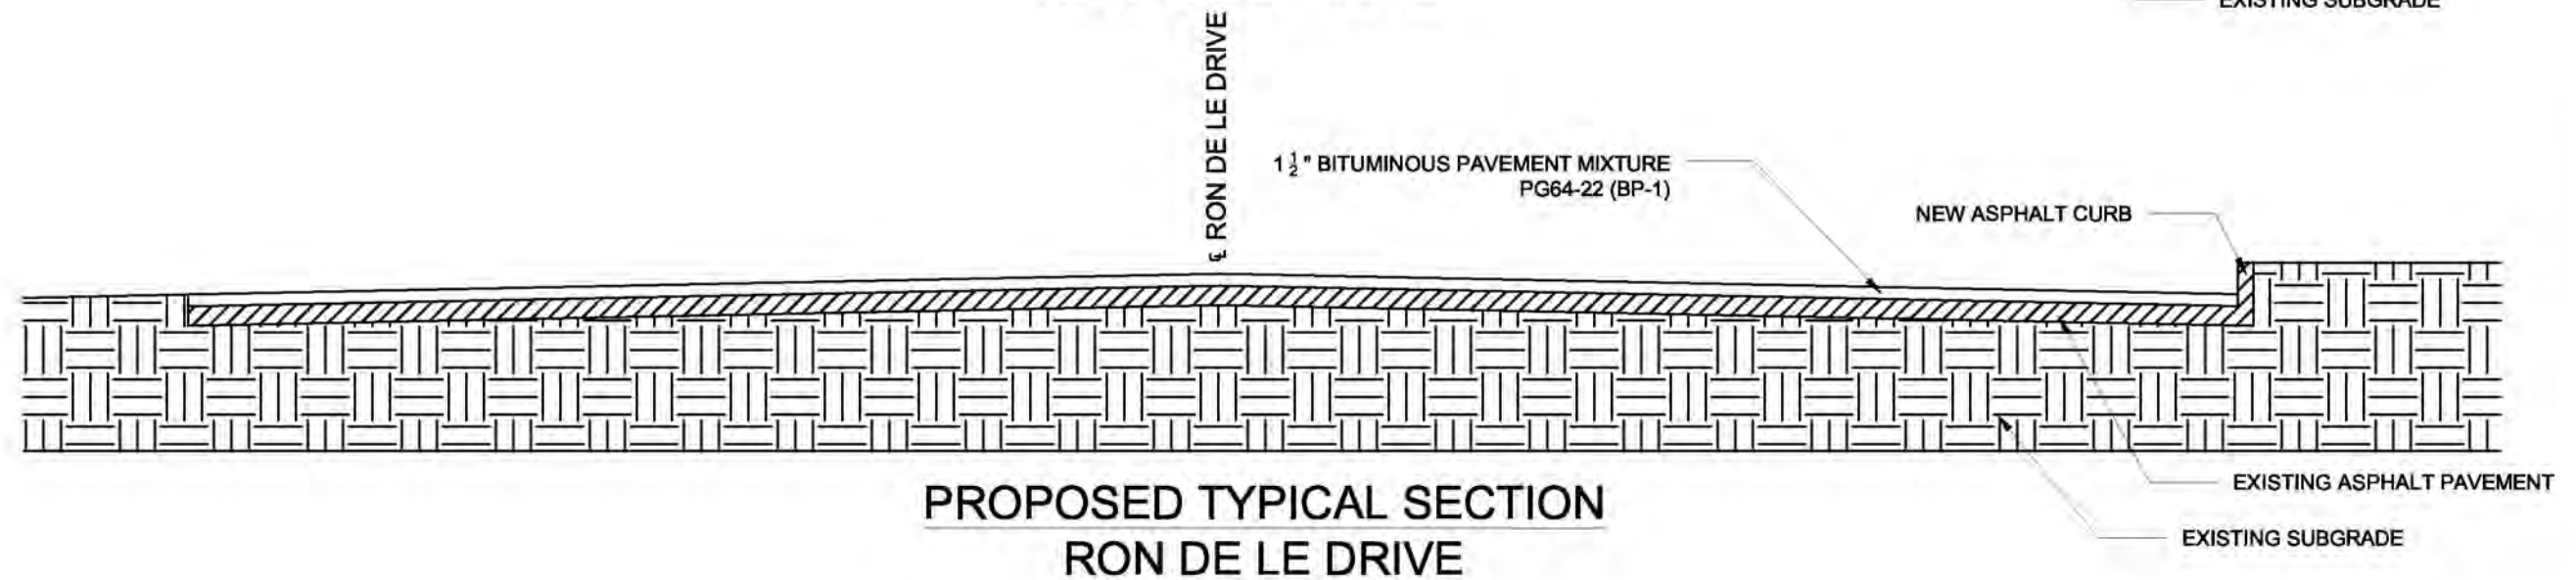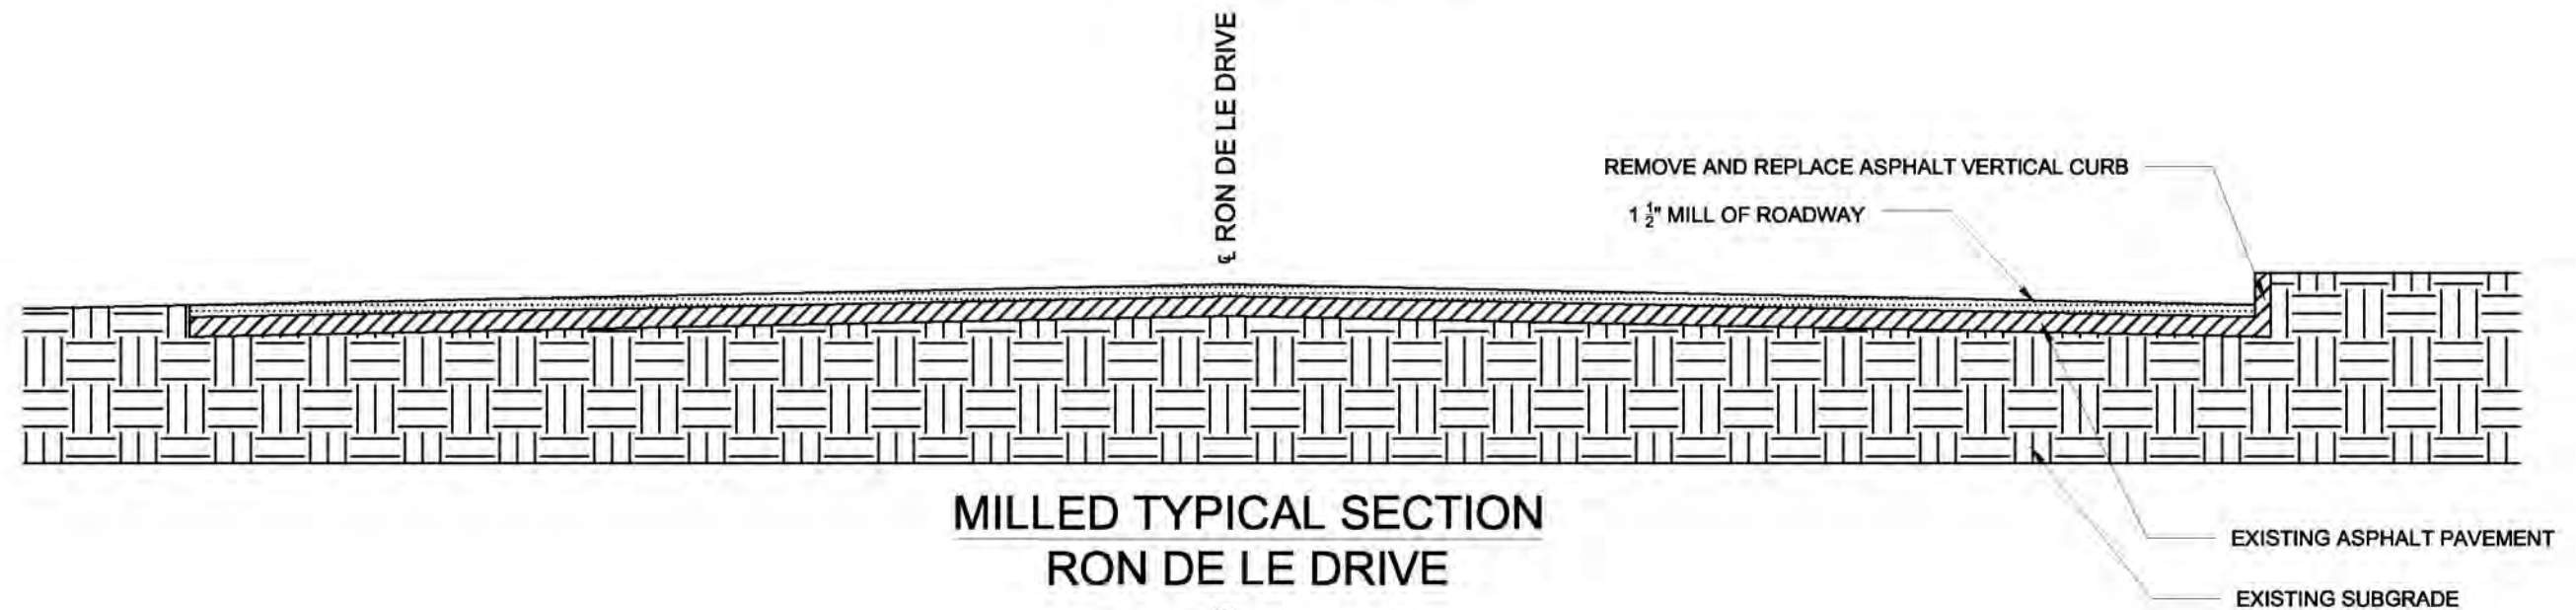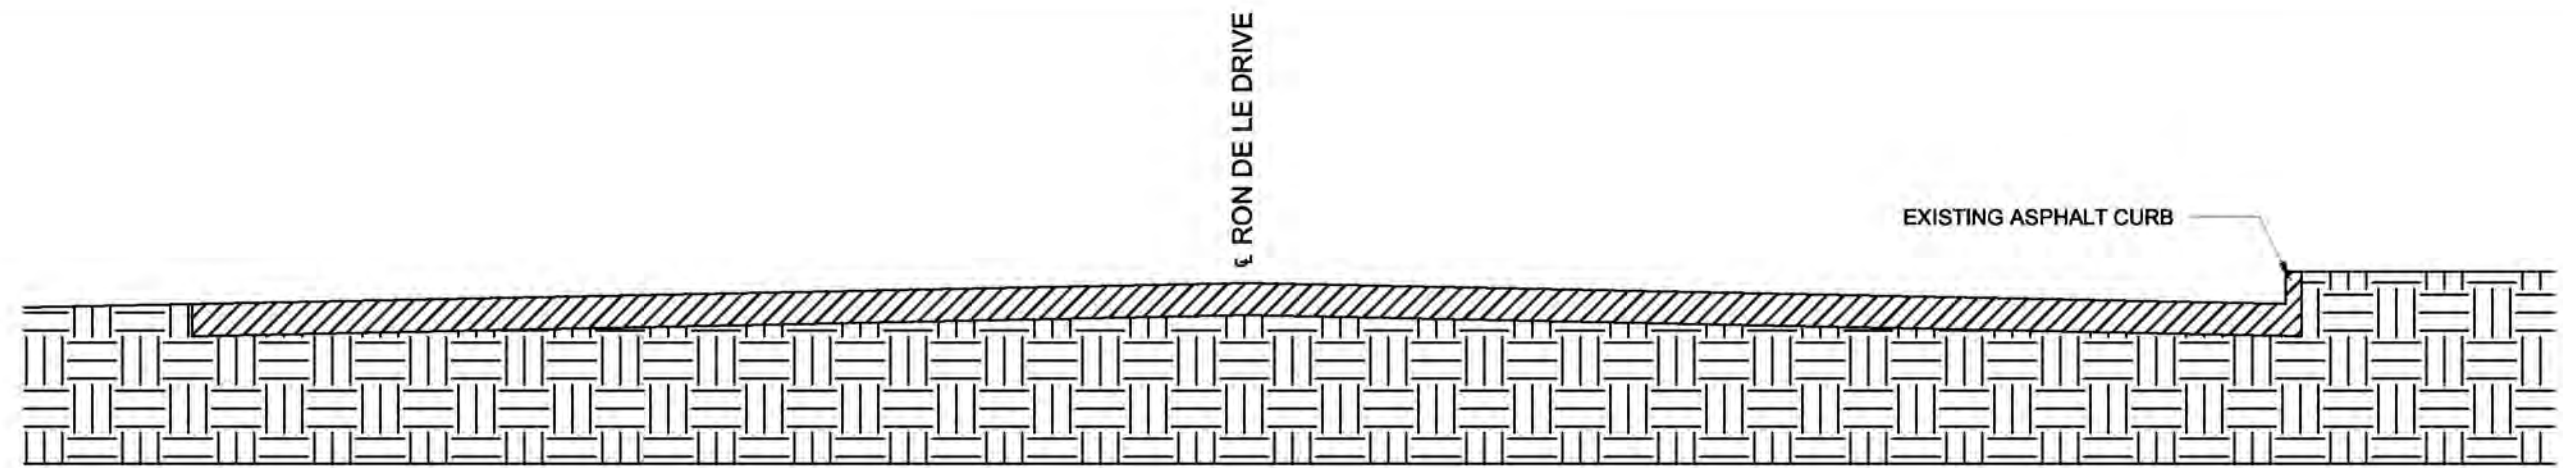

AFFIDAVIT COMPLIANCE WITH THE PREVAILING WAGE LAW

Before me, the undersigned Notary Public, in and for the County of _____, State of _____, personally came and appeared _____

(Name)

_____ of _____

(Title)

(Company Name)

(a corporation)(a partnership)(a proprietorship) and after being duly sworn did depose and say that all provisions and requirements set out in Chapter 290, Sections 290.210 through and including 290.340, Missouri Revised Statutes, pertaining to the payment of wages to workers employed on public works projects have been fully satisfied and there has been no exception to the full and complete compliance with said provisions and requirements with Wage Determination No. _____ or Annual Wage Order No. _____ issued by the Division of Labor Standards on project _____,

(Job Number)

(Route or location, if building construction)

_____ County, Missouri, and completed on the ____ day of _____, 20____.

Signature

Subscribed and sworn to me this ____ day of _____, 20____.

My commission expires _____, 20____.

Notary Public

(Revised 03-23-00)

Missouri

Division of Labor Standards

WAGE AND HOUR SECTION



MICHAEL L. PARSON, Governor

Annual Wage Order No. 26

Section 050
JEFFERSON COUNTY

In accordance with Section 290.262 RSMo 2000, within thirty (30) days after a certified copy of this Annual Wage Order has been filed with the Secretary of State as indicated below, any person who may be affected by this Annual Wage Order may object by filing an objection in triplicate with the Labor and Industrial Relations Commission, P.O. Box 599, Jefferson City, MO 65102-0599. Such objections must set forth in writing the specific grounds of objection. Each objection shall certify that a copy has been furnished to the Division of Labor Standards, P.O. Box 449, Jefferson City, MO 65102-0449 pursuant to 8 CSR 20-5.010(1). A certified copy of the Annual Wage Order has been filed with the Secretary of State of Missouri.

Original Signed by

Taylor Burks, Director
Division of Labor Standards

Filed With Secretary of State: March 8, 2019

Last Date Objections May Be Filed: April 8, 2019

Prepared by Missouri Department of Labor and Industrial Relations

| OCCUPATIONAL TITLE | ** Date of Increase | Basic Hourly Rates |
|------------------------------|---------------------|--------------------|
| Asbestos Worker | | \$60.15 |
| Boilermaker | | \$21.70* |
| Bricklayer | | \$56.61 |
| Carpenter | | \$54.69 |
| Lather | | |
| Linoleum Layer | | |
| Millwright | | |
| Pile Driver | | |
| Cement Mason | | \$51.42 |
| Plasterer | | |
| Communications Technician | | \$53.56 |
| Electrician (Inside Wireman) | | \$63.89 |
| Electrician Outside Lineman | | \$63.50 |
| Lineman Operator | | |
| Lineman - Tree Trimmer | | |
| Groundman | | |
| Groundman - Tree Trimmer | | |
| Elevator Constructor | | \$21.70* |
| Glazier | | \$21.70* |
| Ironworker | | \$60.46 |
| Laborer | | \$44.62 |
| General Laborer | | |
| First Semi-Skilled | | |
| Second Semi-Skilled | | |
| Mason | | \$50.10 |
| Marble Mason | | |
| Marble Finisher | | |
| Terrazzo Worker | | |
| Terrazzo Finisher | | |
| Tile Setter | | |
| Tile Finisher | | |
| Operating Engineer | | \$60.79 |
| Group I | | |
| Group II | | |
| Group III | | |
| Group III-A | | |
| Group IV | | |
| Group V | | |
| Painter | | \$48.30 |
| Plumber | | \$67.39 |
| Pipe Fitter | | |
| Roofer | | \$50.68 |
| Sheet Metal Worker | | \$66.30 |
| Sprinkler Fitter | | \$68.95 |
| Truck Driver | | \$21.70* |
| Truck Control Service Driver | | |
| Group I | | |
| Group II | | |
| Group III | | |
| Group IV | | |

*The Division of Labor Standards received less than 1,000 reportable hours as required by RSMo 290.257.4(b). Public works contracting minimum wage is established for this occupational title using data provided by Missouri Economic Research and Information Center, in accordance with RSMo 290.257.2.

| OCCUPATIONAL TITLE | ** Date of Increase | Basic Hourly Rates |
|-------------------------------|---------------------|--------------------|
| Carpenter | | \$57.18 |
| Millwright | | |
| Pile Driver | | |
| Electrician (Outside Lineman) | | \$63.50 |
| Lineman Operator | | |
| Lineman - Tree Trimmer | | |
| Groundman | | |
| Groundman - Tree Trimmer | | |
| Laborer | | \$48.06 |
| General Laborer | | |
| Skilled Laborer | | |
| Operating Engineer | | \$61.65 |
| Group I | | |
| Group II | | |
| Group III | | |
| Group IV | | |
| Truck Driver | | \$46.73 |
| Truck Control Service Driver | | |
| Group I | | |
| Group II | | |
| Group III | | |
| Group IV | | |

Use Heavy Construction Rates on Highway and Heavy construction in accordance with the classifications of construction work established in 8 CSR 30-3.040(3).

Use Building Construction Rates on Building construction in accordance with the classifications of construction work established in 8 CSR 30-3.040(2).

If a worker is performing work on a heavy construction project within an occupational title that is not listed on the Heavy Construction Rate Sheet, use the rate for that occupational title as shown on the Building Construction Rate Sheet.

*The Division of Labor Standards received less than 1,000 reportable hours as required by RSMo 290.257.4(b). Public works contracting minimum wage is established for this occupational title using data provided by Missouri Economic Research and Information Center, in accordance with RSMo 290.257.2.

OVERTIME and HOLIDAYS

OVERTIME

For all work performed on a Sunday or a holiday, not less than twice (2x) the prevailing hourly rate of wages for work of a similar character in the locality in which the work is performed or the public works contracting minimum wage, whichever is applicable, shall be paid to all workers employed by or on behalf of any public body engaged in the construction of public works, exclusive of maintenance work.

For all overtime work performed, not less than one and one-half (1½) the prevailing hourly rate of wages for work of a similar character in the locality in which the work is performed or the public works contracting minimum wage, whichever is applicable, shall be paid to all workers employed by or on behalf of any public body engaged in the construction of public works, exclusive of maintenance work or contractual obligation. For purposes of this subdivision, "**overtime work**" shall include work that exceeds ten hours in one day and work in excess of forty hours in one calendar week; and

A thirty-minute lunch period on each calendar day shall be allowed for each worker on a public works project, provided that such time shall not be considered as time worked.

HOLIDAYS

January first;
The last Monday in May;
July fourth;
The first Monday in September;
November eleventh;
The fourth Thursday in November; and
December twenty-fifth;

If any holiday falls on a Sunday, the following Monday shall be considered a holiday.