

MEDIA RELEASE
JEFFERSON COUNTY PUBLIC WORKS DEPARTMENT

Date: 5 / 1 / 2025

Notice period (weeks/days): 2 Weeks

Council District: District 1

Project Identification:

Name: Hunning Road Safety Improvements
Limits: Elizabeth Lane to North of Industrial Acres Drive
Project Number: STP-5403 (696)
Creek Crossing: NA
ADT: 412 (2017)
Project Length (Road): 1056 Feet
Location (S/T/R or vicinity): S24, T43N, R4E & S13, T43N, R4E

Funding Source:

Federal Funding or Local: 80% Federal, 20% Local
(80% Federal/20% Local) (100%)

Engineer:

Name (consultant/county): Oates Associates
Engineer's Estimate: \$ 1,139,313.50

Estimated Dates:

Start Date: 5/15/25
Road Closure (full/partial): Full Closure
Finish Date: 8/4/25

Contractor Data:

Name/City: Plattin Creek Excavating DBA PCX Construction
Low Bidder (yes/no): Yes
Number of Bidders: 4
Bid Amount: \$ 875,578.00
#Working Days: 55 Working Days & Completion Date of 9/1/2025

Structure Data:

Existing Structure:

Type/Length/Width: NA
Age of Structure: NA
Sufficiency Rating: NA
Load Posting: NA


New Structure:

Type/Length/Width: NA

Miscellaneous Information (Message Boards, shoulder width, detour roads, other improvements, etc.):

The proposed work includes the addition of 4' shoulders, enhanced warning signs and guardrail where warranted, new striping, ditching, and replacement of one box culvert. The horizontal and vertical alignment of the curve will be softened. The contractor, PCX Construction, will start with the replacement of the box culvert. During this time, the road will be fully closed and traffic will need to use the signed detour route.

THIS IS FOR INFORMATIONAL PURPOSES ONLY

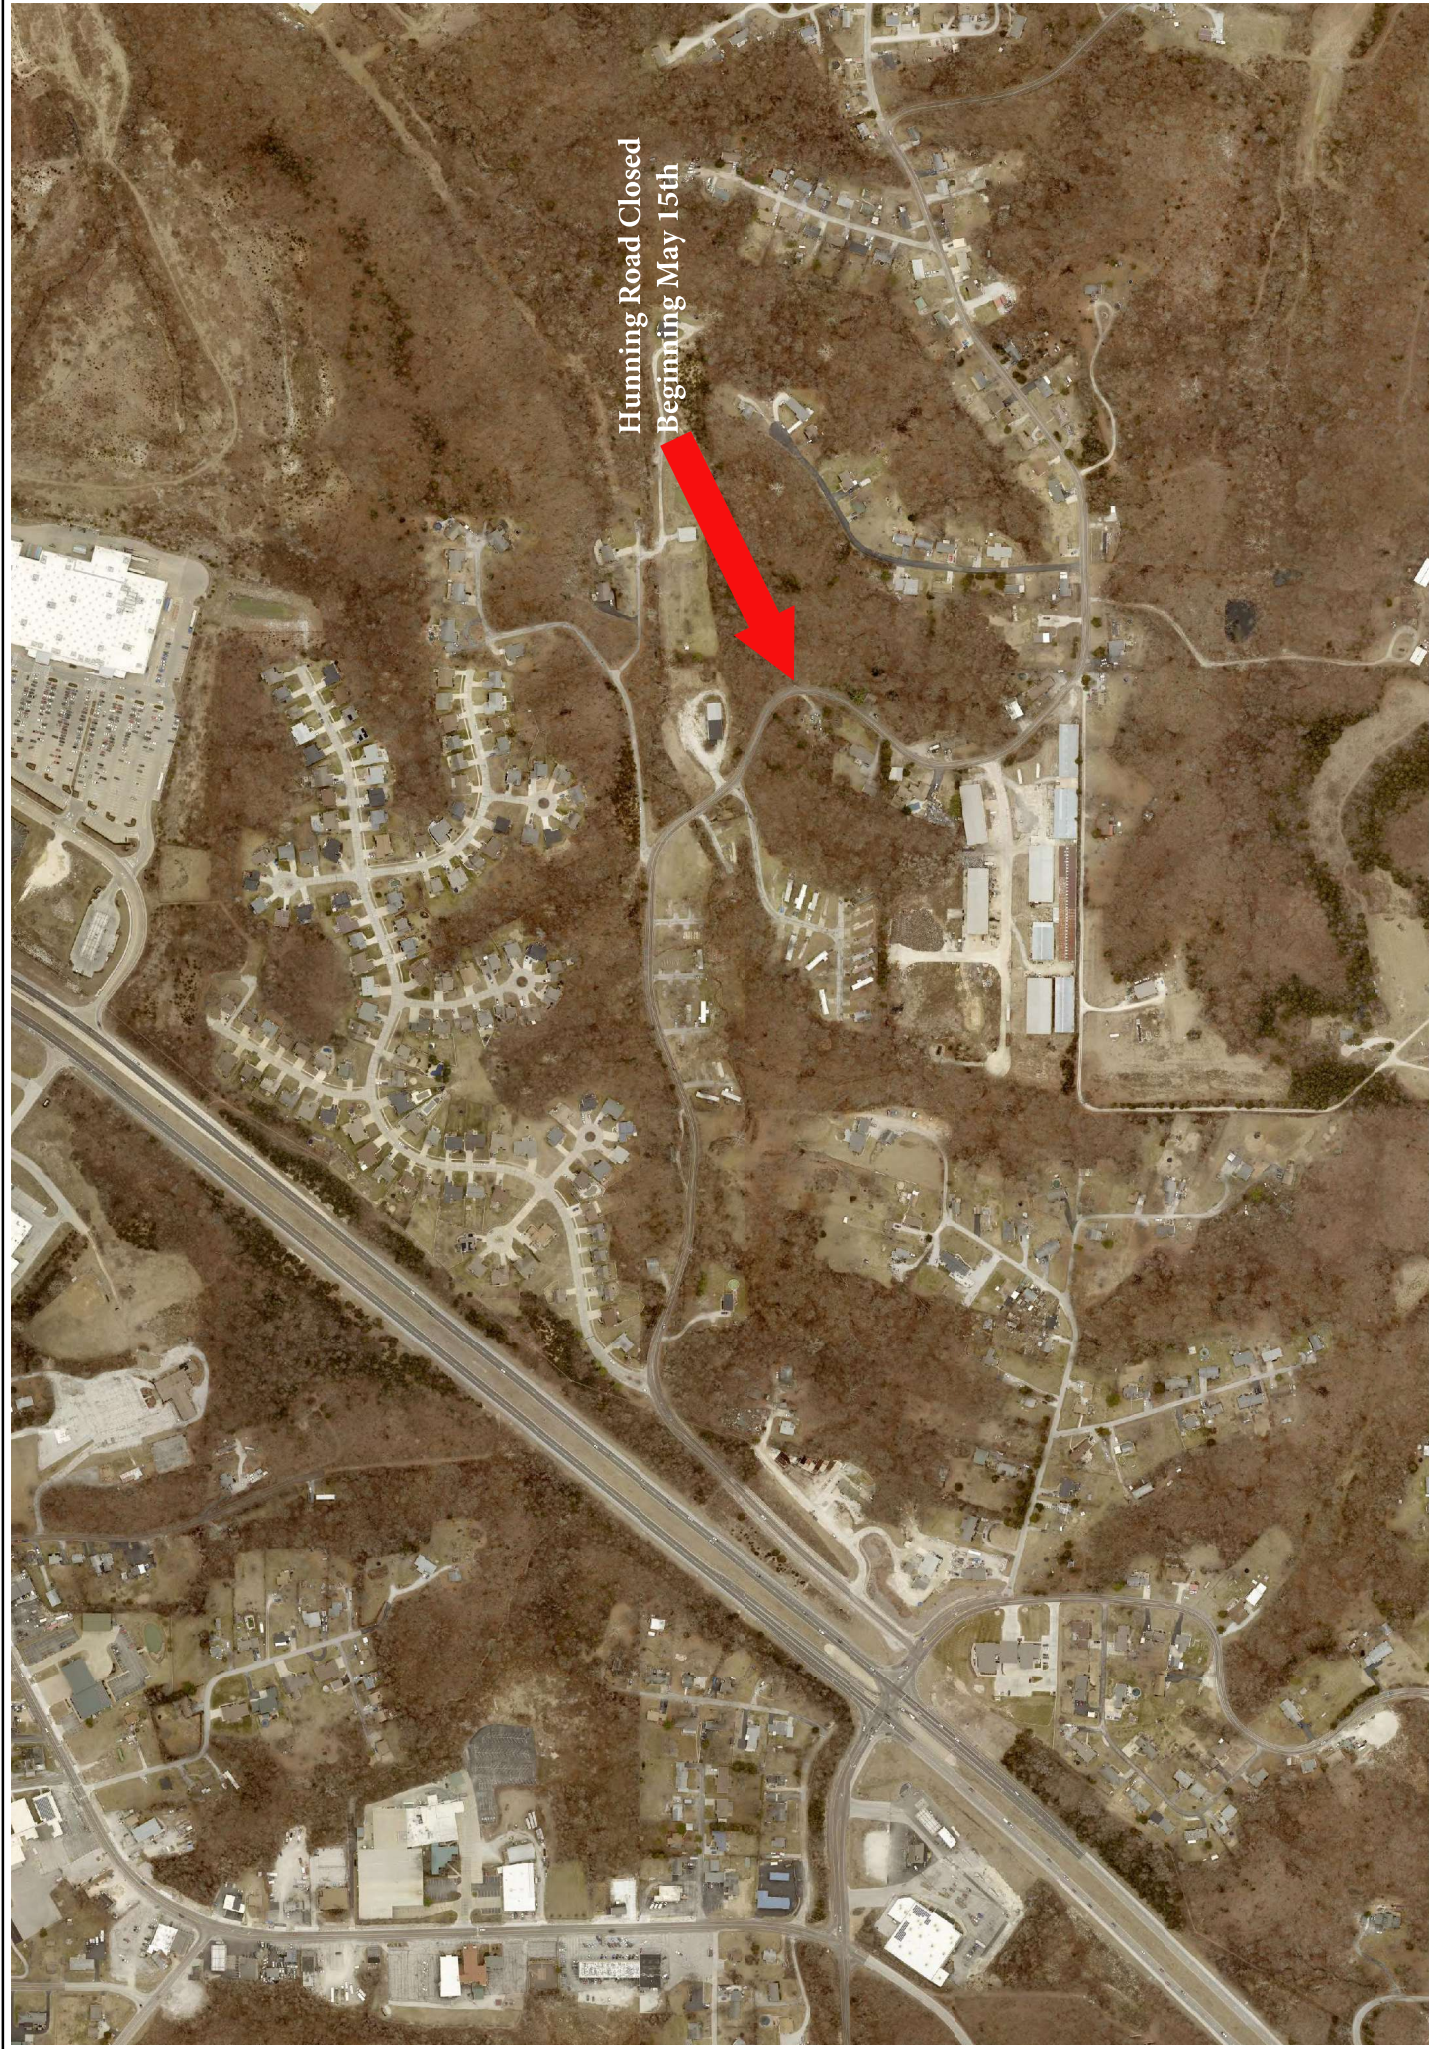

CAUTION: This map is for tax purposes only. It is not intended nor sufficiently accurate to be used for conveyances. Any use other than for tax purposes shall be at the user's risk. The reproduction or copying of this map or any part thereof by any process is prohibited without the written permission of the Department of the County Assessor.




Pursuant to 2 CSR 90-65.080: "This Cadastral Map is for informational purposes only. It does not purport to represent a property boundary survey of the parcels shown and shall not be used for conveyances or the establishment of property boundaries." Authority: section 60.670, RSMo 2016.

Data Source: Department of the County Assessor, County Services Planning Division, Jefferson County 911 Division, East-West Gateway Council of Governments, ESRI

**Jefferson
County**



Map Title: Online GIS
Print Date: 9/27/2024
Not to Scale
Original Coordinate System: NAD 1983 State Plane MO East FIPS 2401 East US Survey Feet

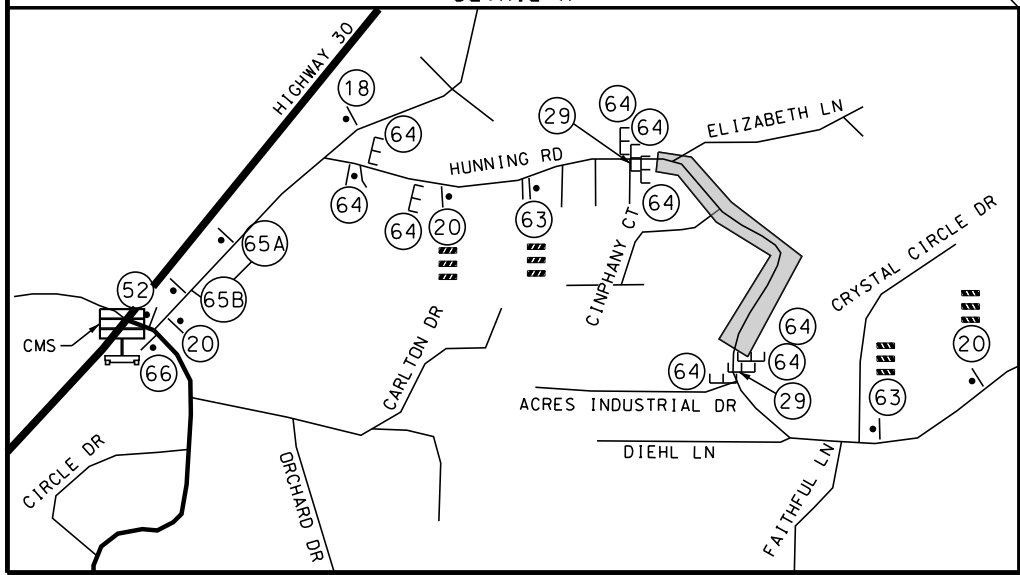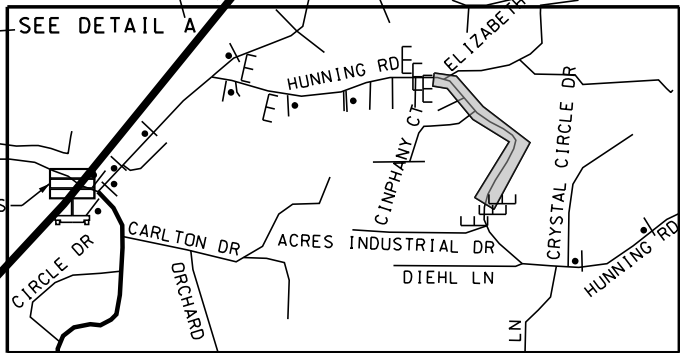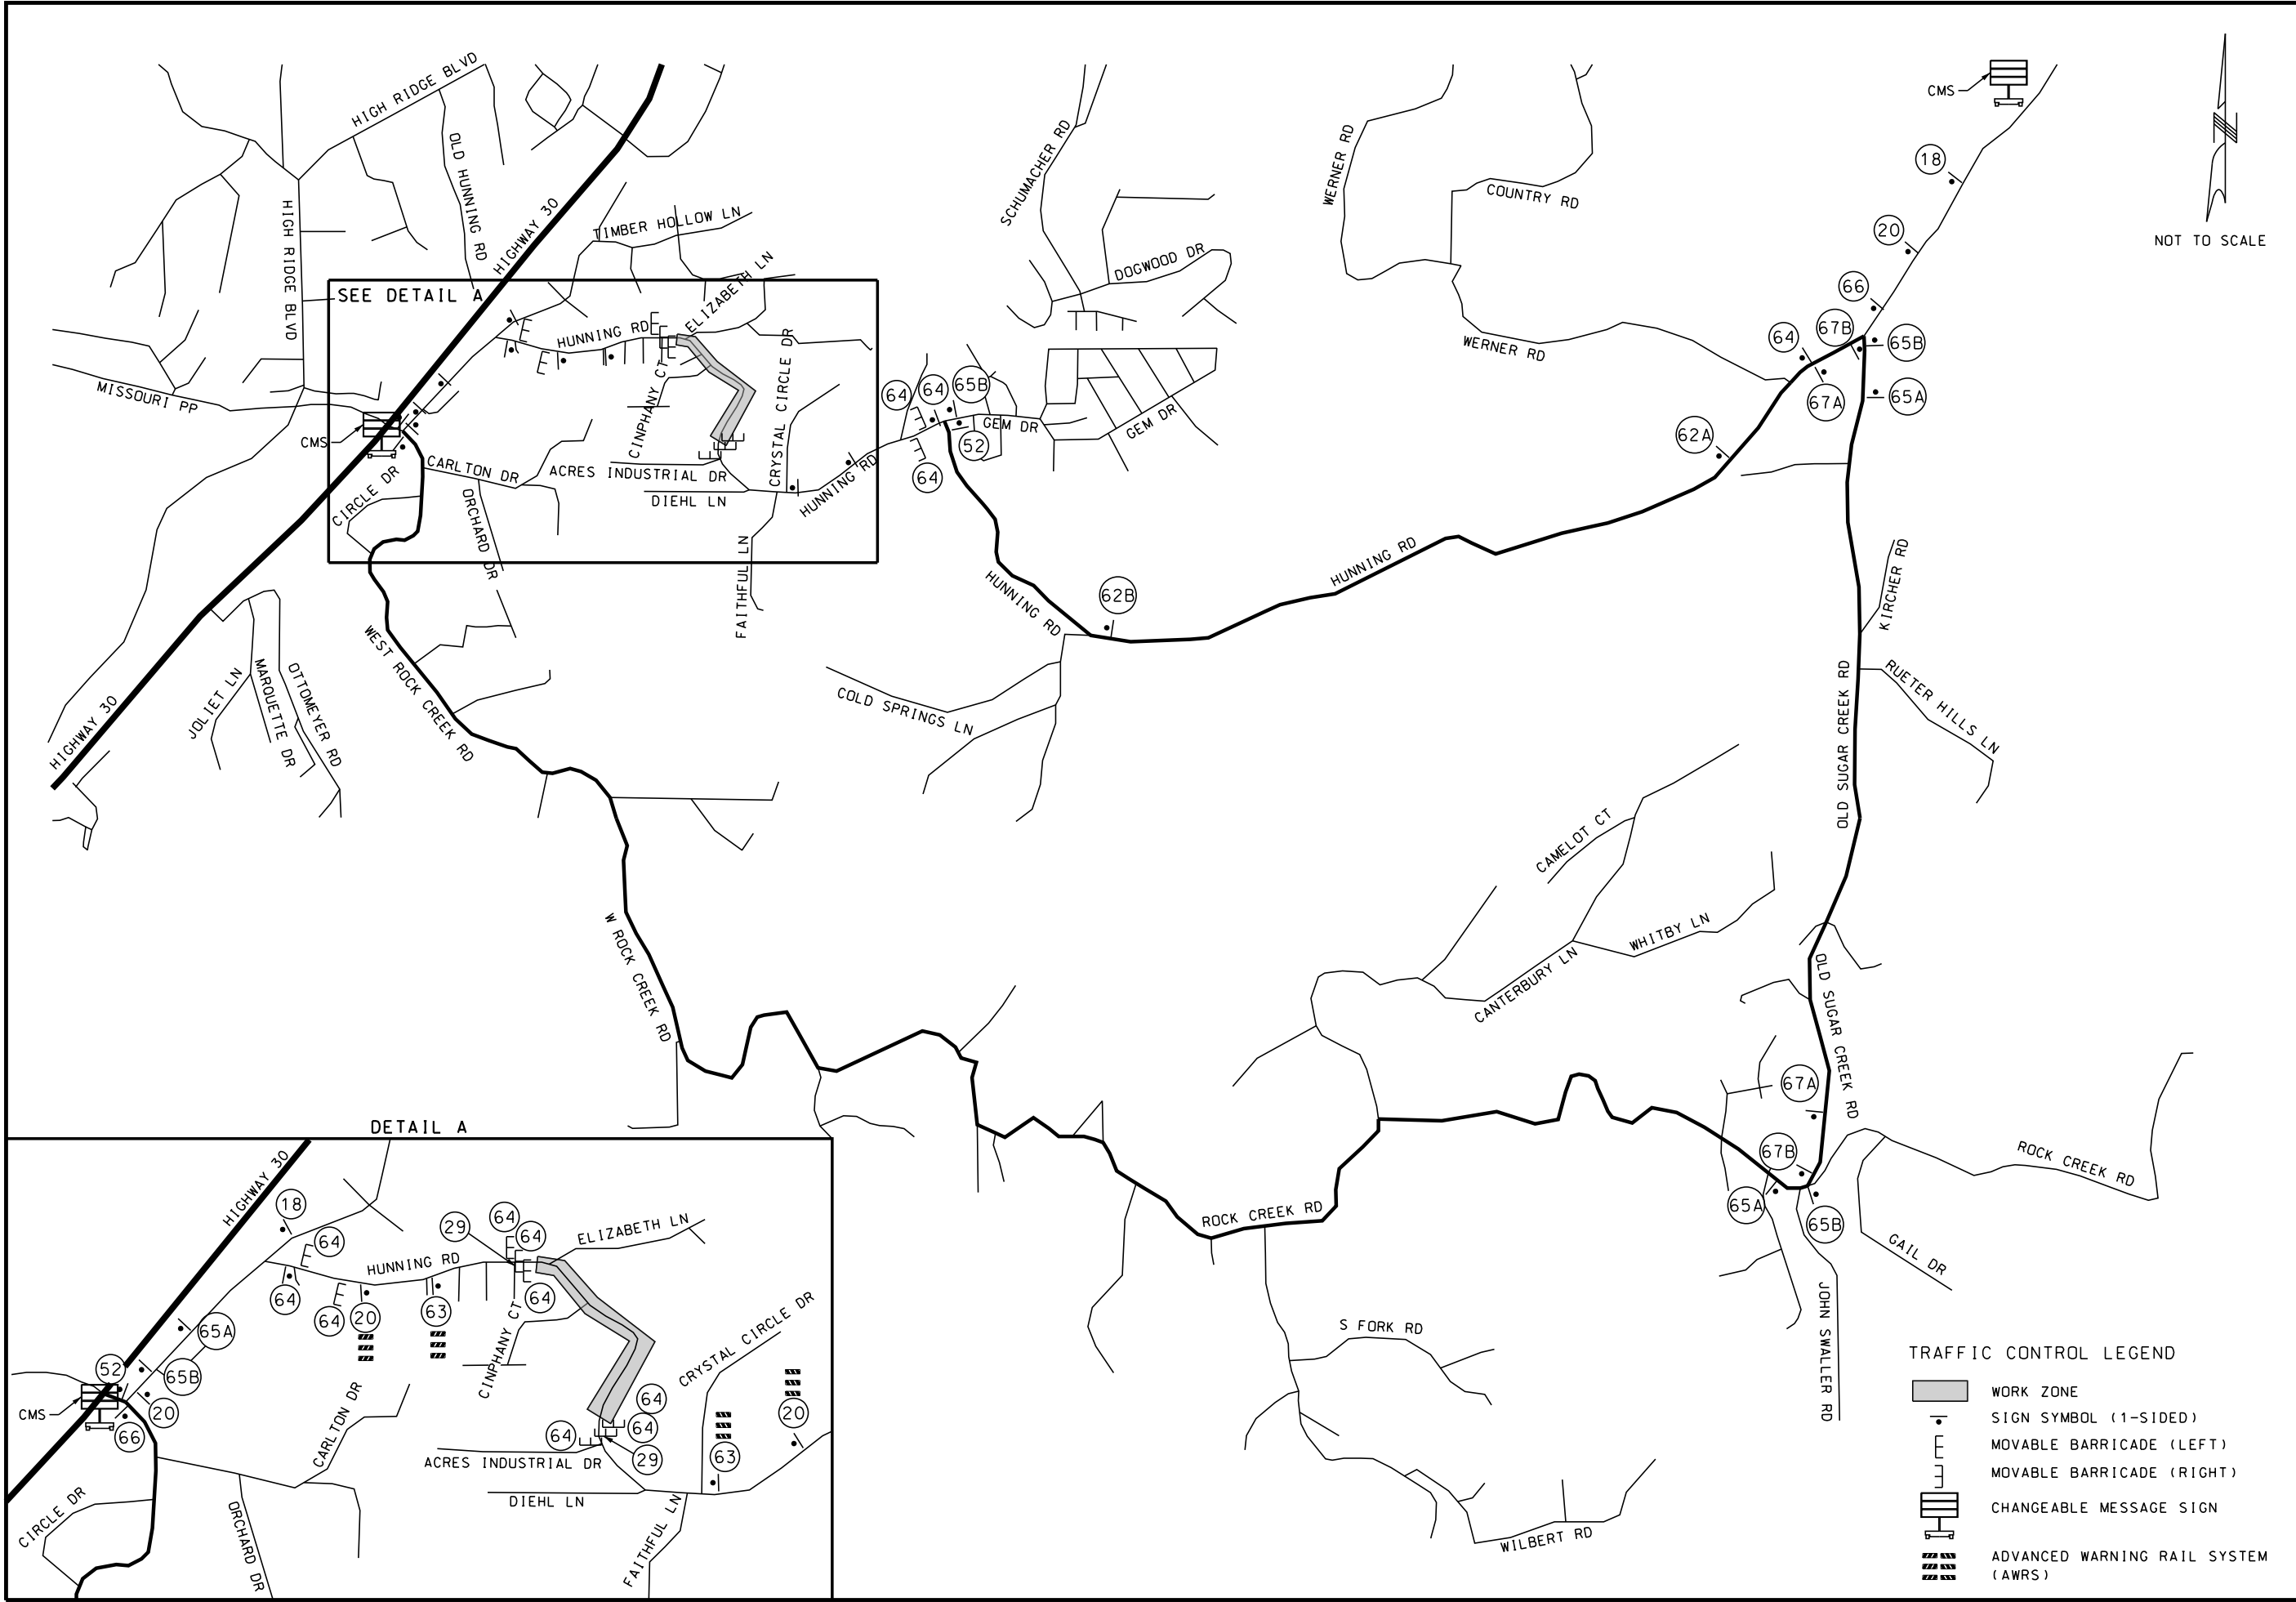

- TRAFFIC CONTROL LEGEND
- WORK ZONE
 - SIGN SYMBOL (1-SIDED)
 - MOVABLE BARRICADE (LEFT)
 - MOVABLE BARRICADE (RIGHT)
 - CHANGEABLE MESSAGE SIGN
 - ADVANCED WARNING RAIL SYSTEM (AWRS)

DATE PREPARED
2/15/2024

DISTRICT
SL

STATE
MO

SHEET NO.
12

COUNTY
JEFFERSON

ROUTE
HUNNING RD

DA JOB NO.
220104

PROJECT NO.
STP-5403 (696)

BRIDGE NO.
N/A

DATE	DESCRIPTION

ST. LOUIS
720 Office, Suite 700
St. Louis, MO 63101
Tel: 314.586.8881

MISSOURI DESIGN FIRM
LICENSE NO. 001166

MISSOURI LAND SURVEY CORP
LICENSE NO. 000275

JEFFERSON COUNTY
DEPARTMENT OF PUBLIC WORKS
725 MAPLE STREET
HILLSBORO, MO 63050
Tel: 636.797.5340

TRAFFIC CONTROL SHEET
SHEET 1 OF 3

IF A SEAL IS PRESENT ON THIS SHEET IT HAS BEEN ELECTRONICALLY SEALED AND DATED.