
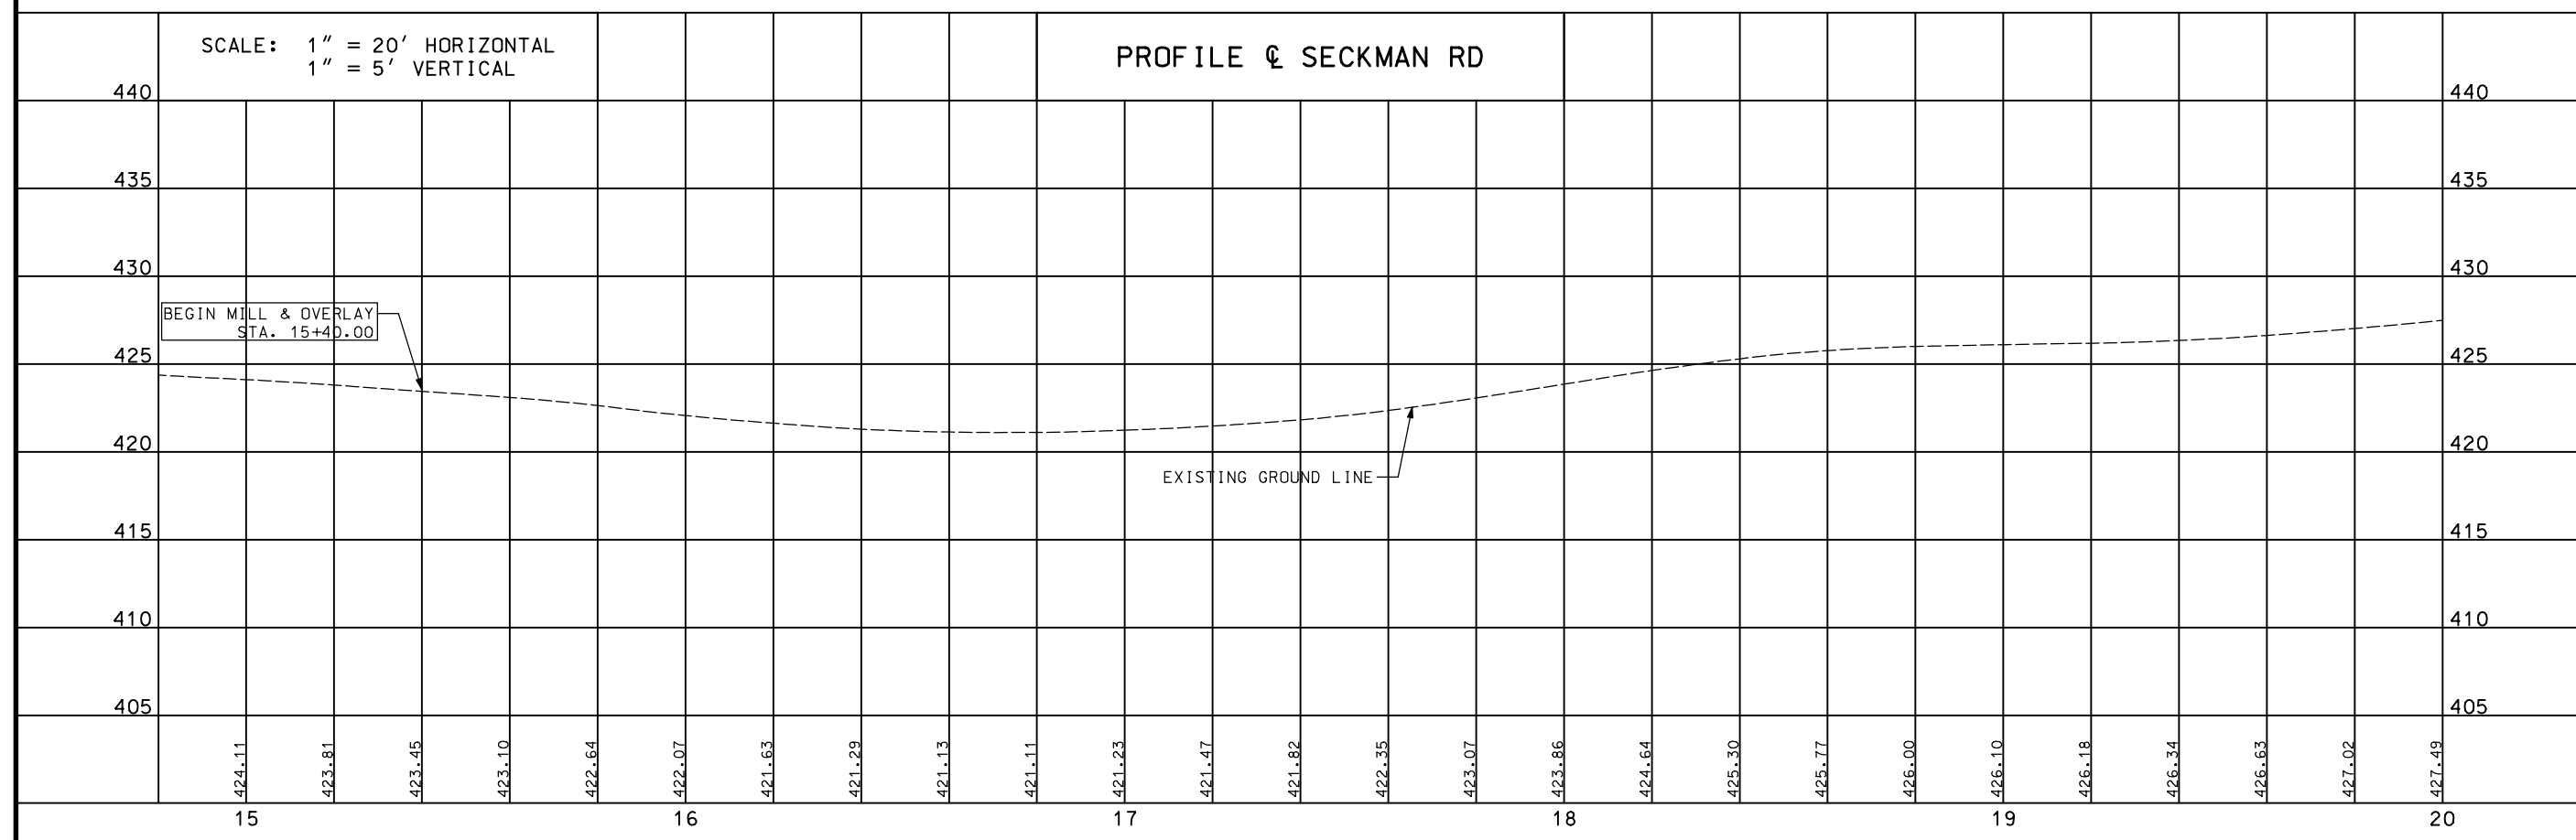


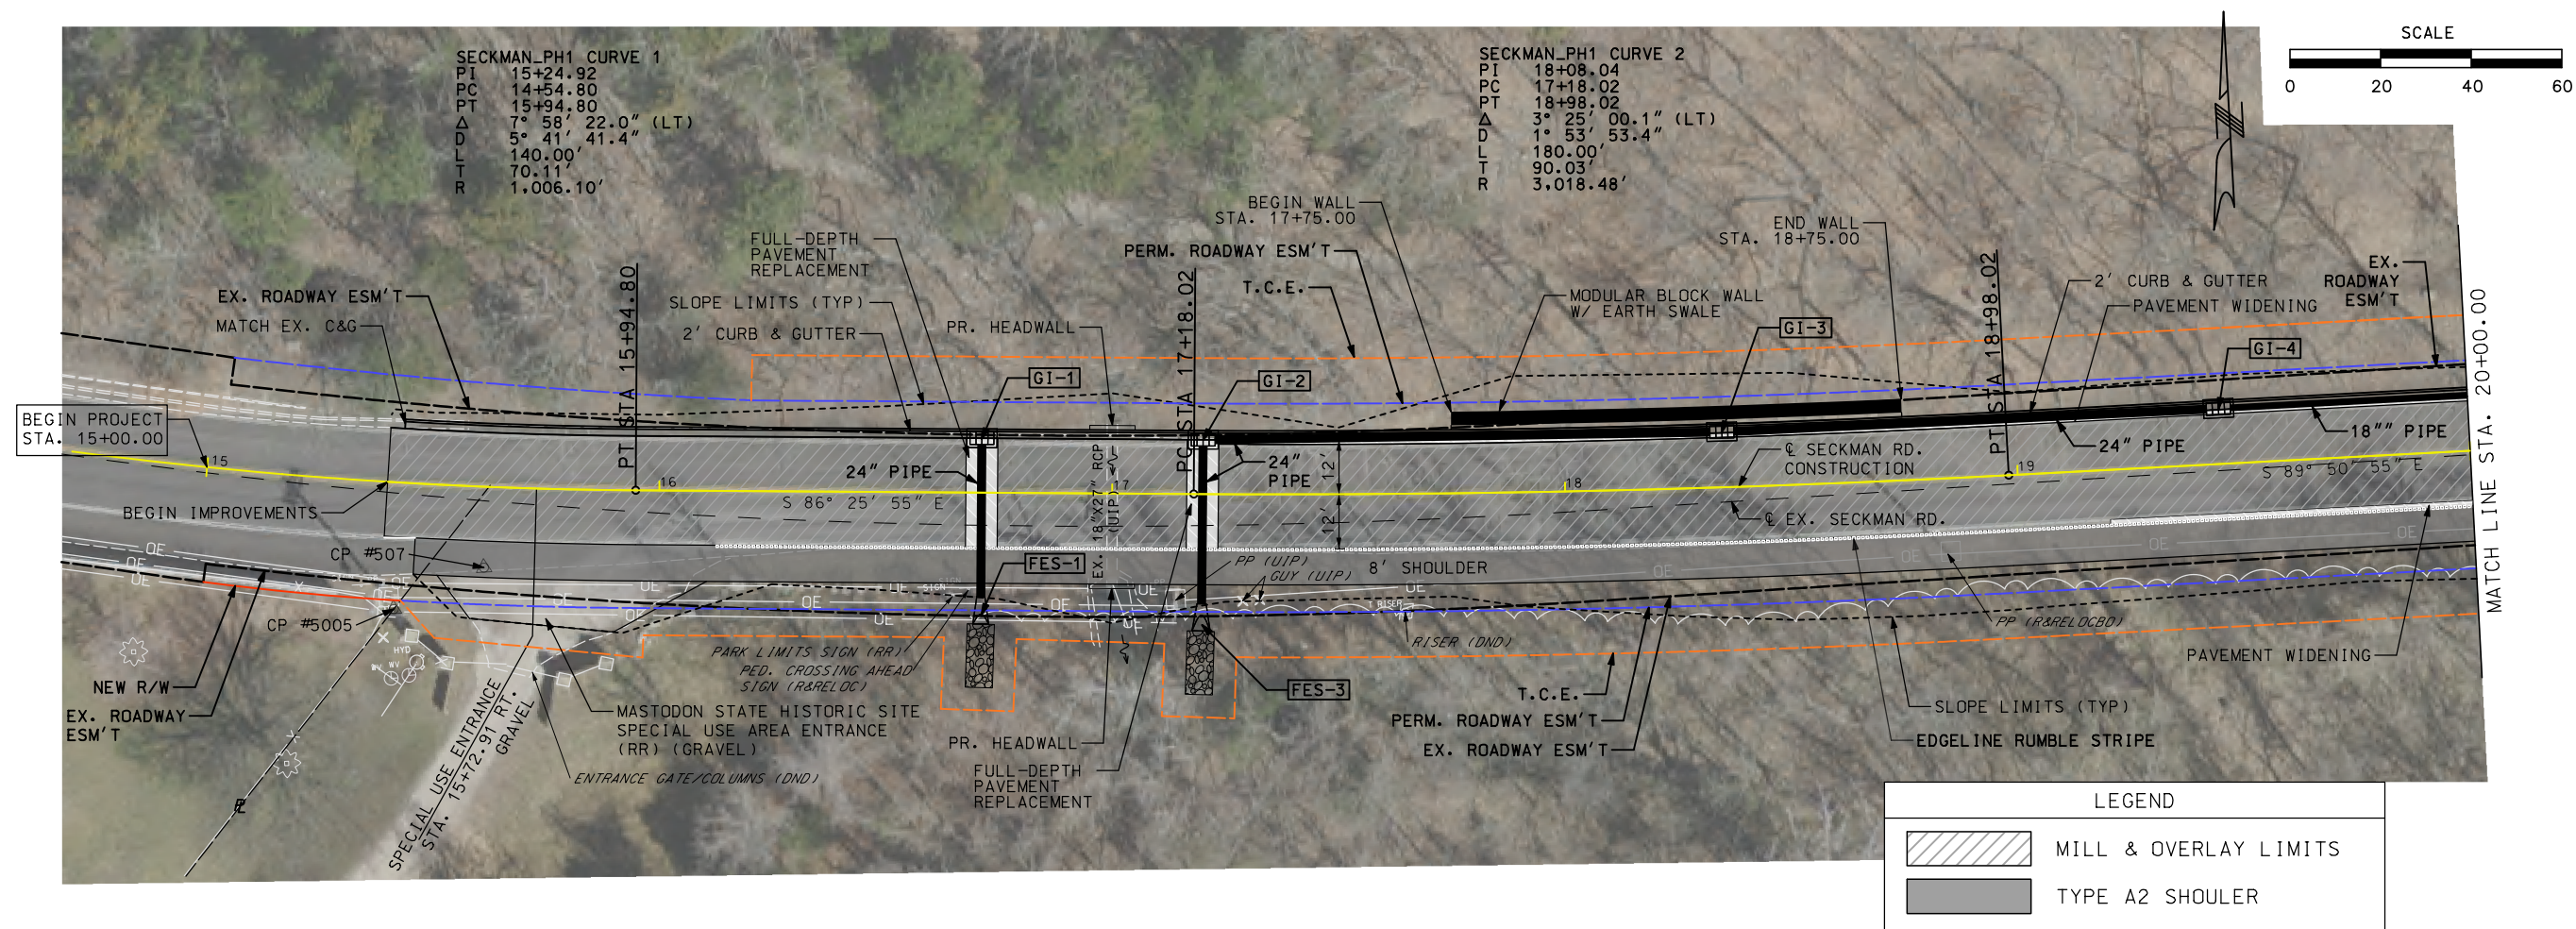


**PRELIMINARY -
NOT FOR
CONSTRUCTION**

DATE PREPARED	
2/4/2021	
ROUTE	
SECKMAN RD	
STATE	SHEET NO.
MO	3
COUNTY	
JEFFERSON	
JOB NO.	
STP-7202(604)	
CONTRACT ID.	
.	
PROJECT NO.	
.	
BRIDGE NO.	



[illegible]

JEFFERSON COUNTY, MISSOURI
DEPARTMENT OF PUBLIC WORKS

MAPLE STREET ANNEX
725 MAPLE STREET
HILLSBORO, MO 65050
(636) 797-5340
www.jeffco.org

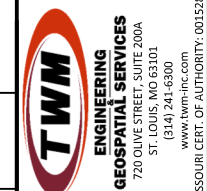

PLAN & PROFILE SHEET
SECKMAN ROAD
SHEET .1 OF 3

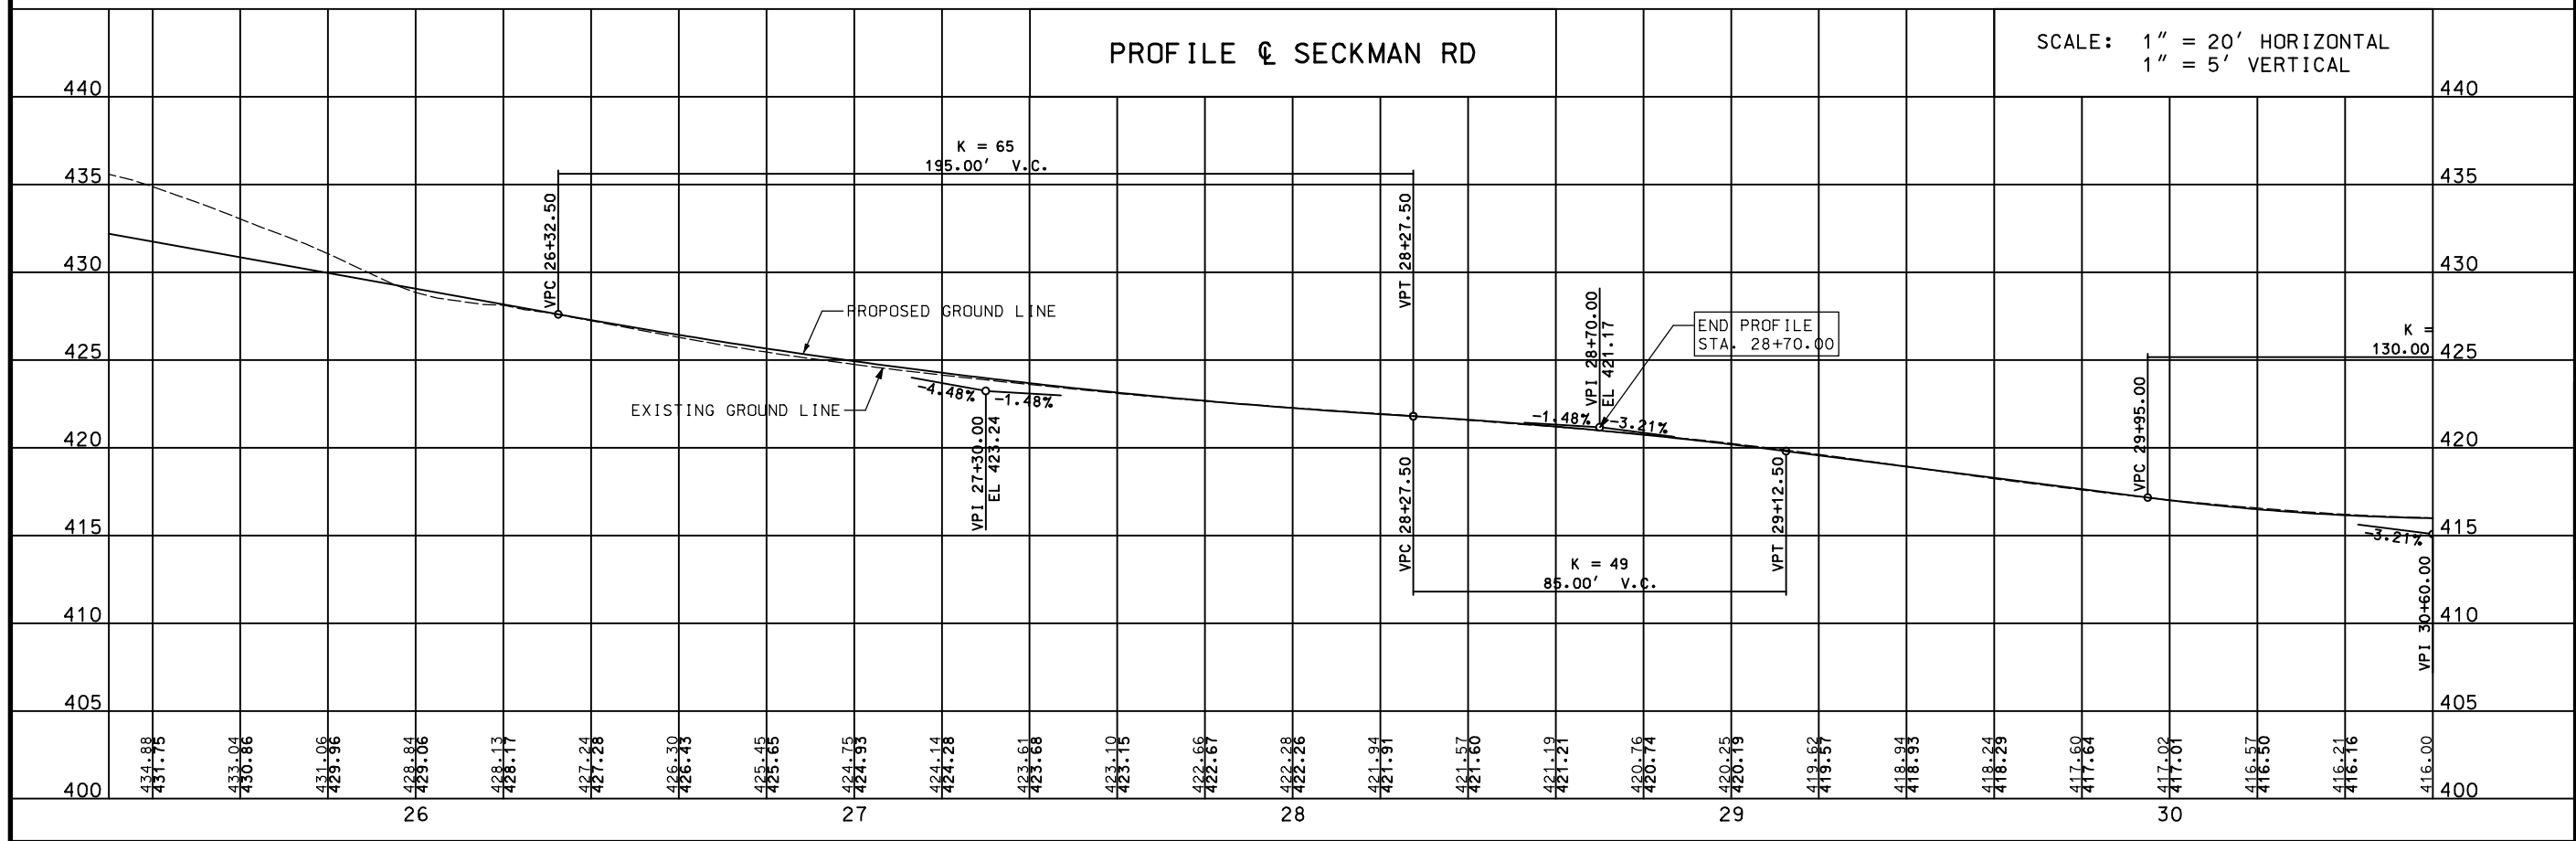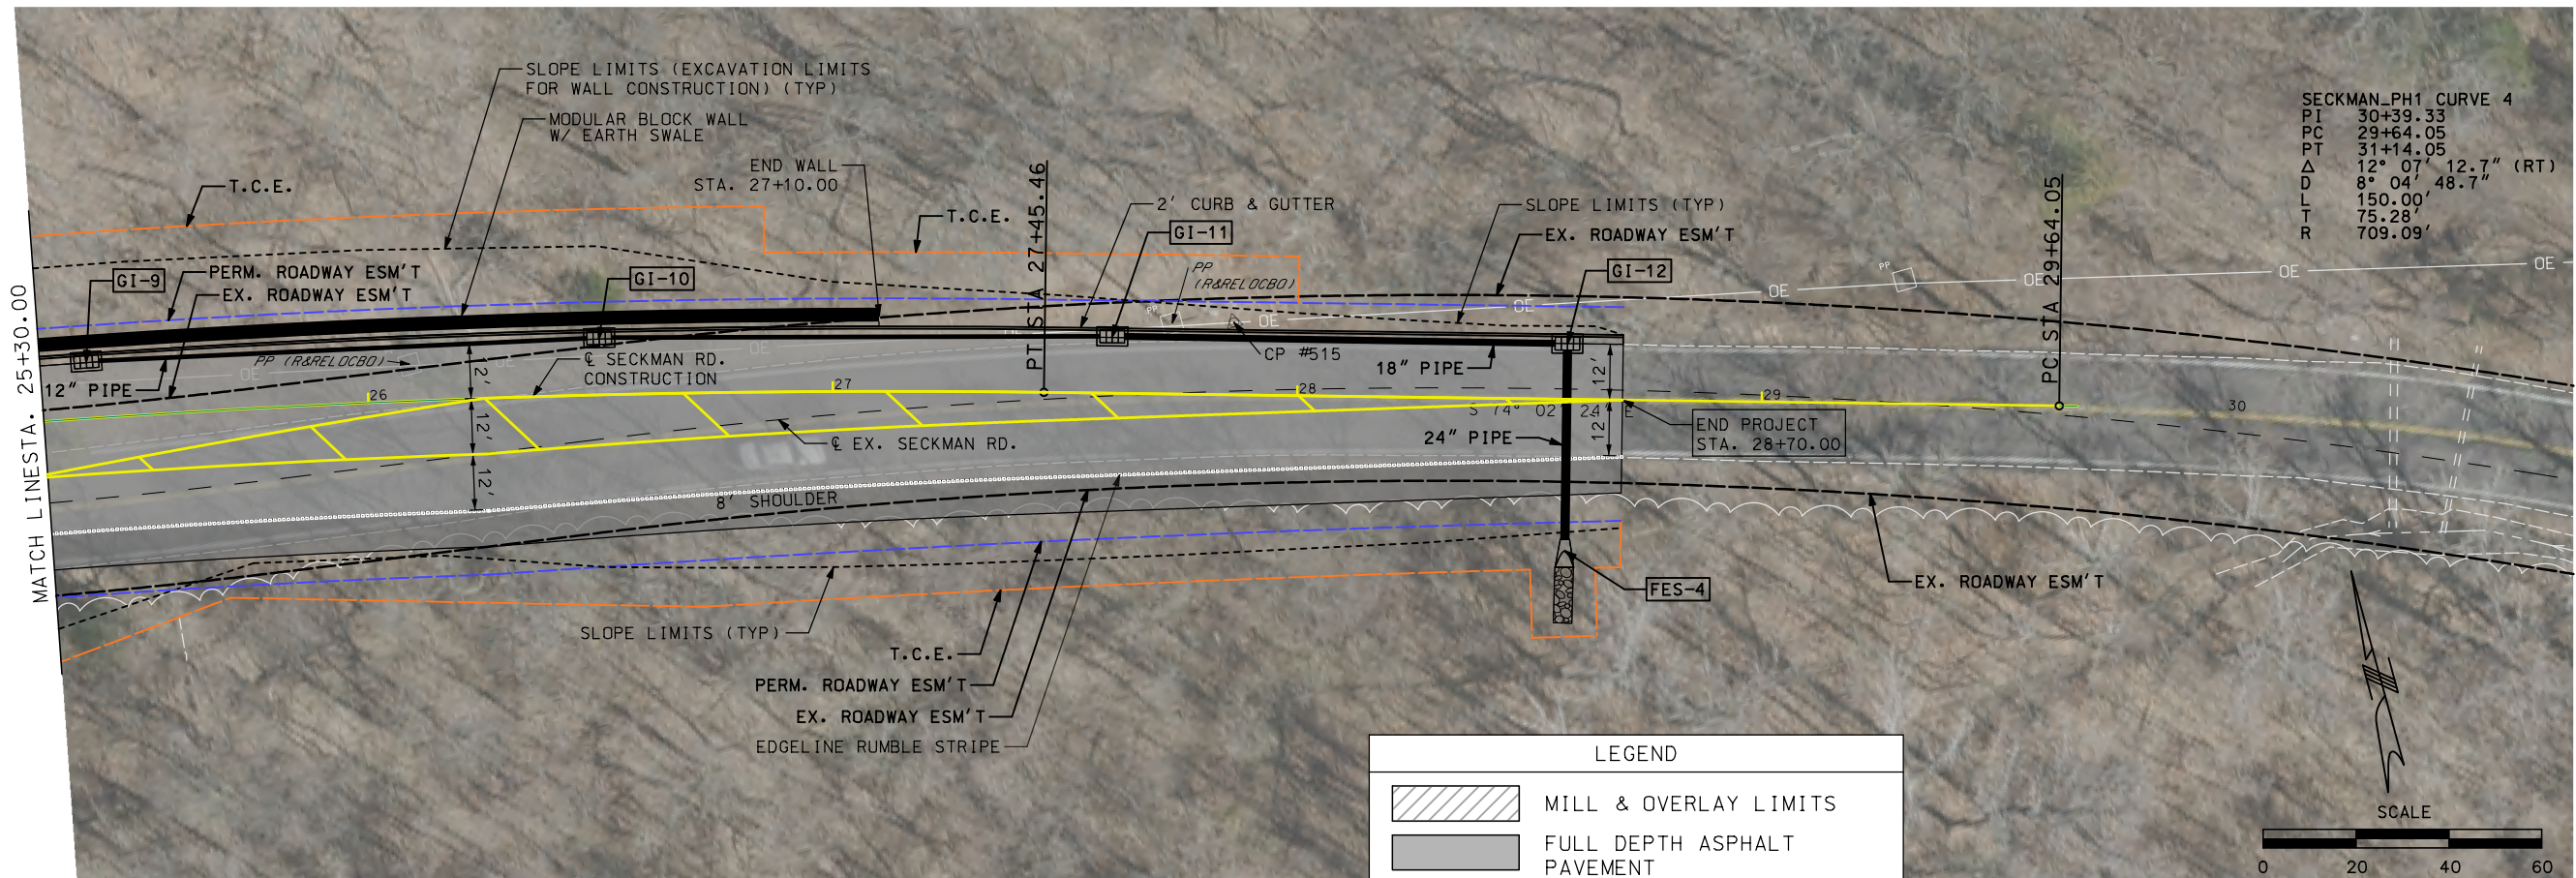

PRELIMINARY -
 NOT FOR
 CONSTRUCTION

DATE PREPARED
 2/4/2021

ROUTE
 SECKMAN RD

STATE MO SHEET NO. 5

COUNTY
 JEFFERSON

JOB NO.
 STP-7202(604)

CONTRACT ID.

PROJECT NO.

BRIDGE NO.

DATE	DESCRIPTION

JEFFERSON COUNTY, MISSOURI
 DEPARTMENT OF PUBLIC WORKS

MAPLE STREET ANNEX
 725 MAPLE STREET
 HILLSBORO, MO 63050
 (636) 797-5340
 www.jeffco.org




TWM
 ENGINEERING
 GEOSPATIAL SERVICES

720 OLIVE STREET, SUITE 200A
 ST. LOUIS, MO 63101
 (314) 741-6200
 www.twm-inc.com

MISSOURI CERT. OF AUTHORITY: 001528

PLAN & PROFILE SHEET
 SECKMAN RD
 SHEET .3 OF 3

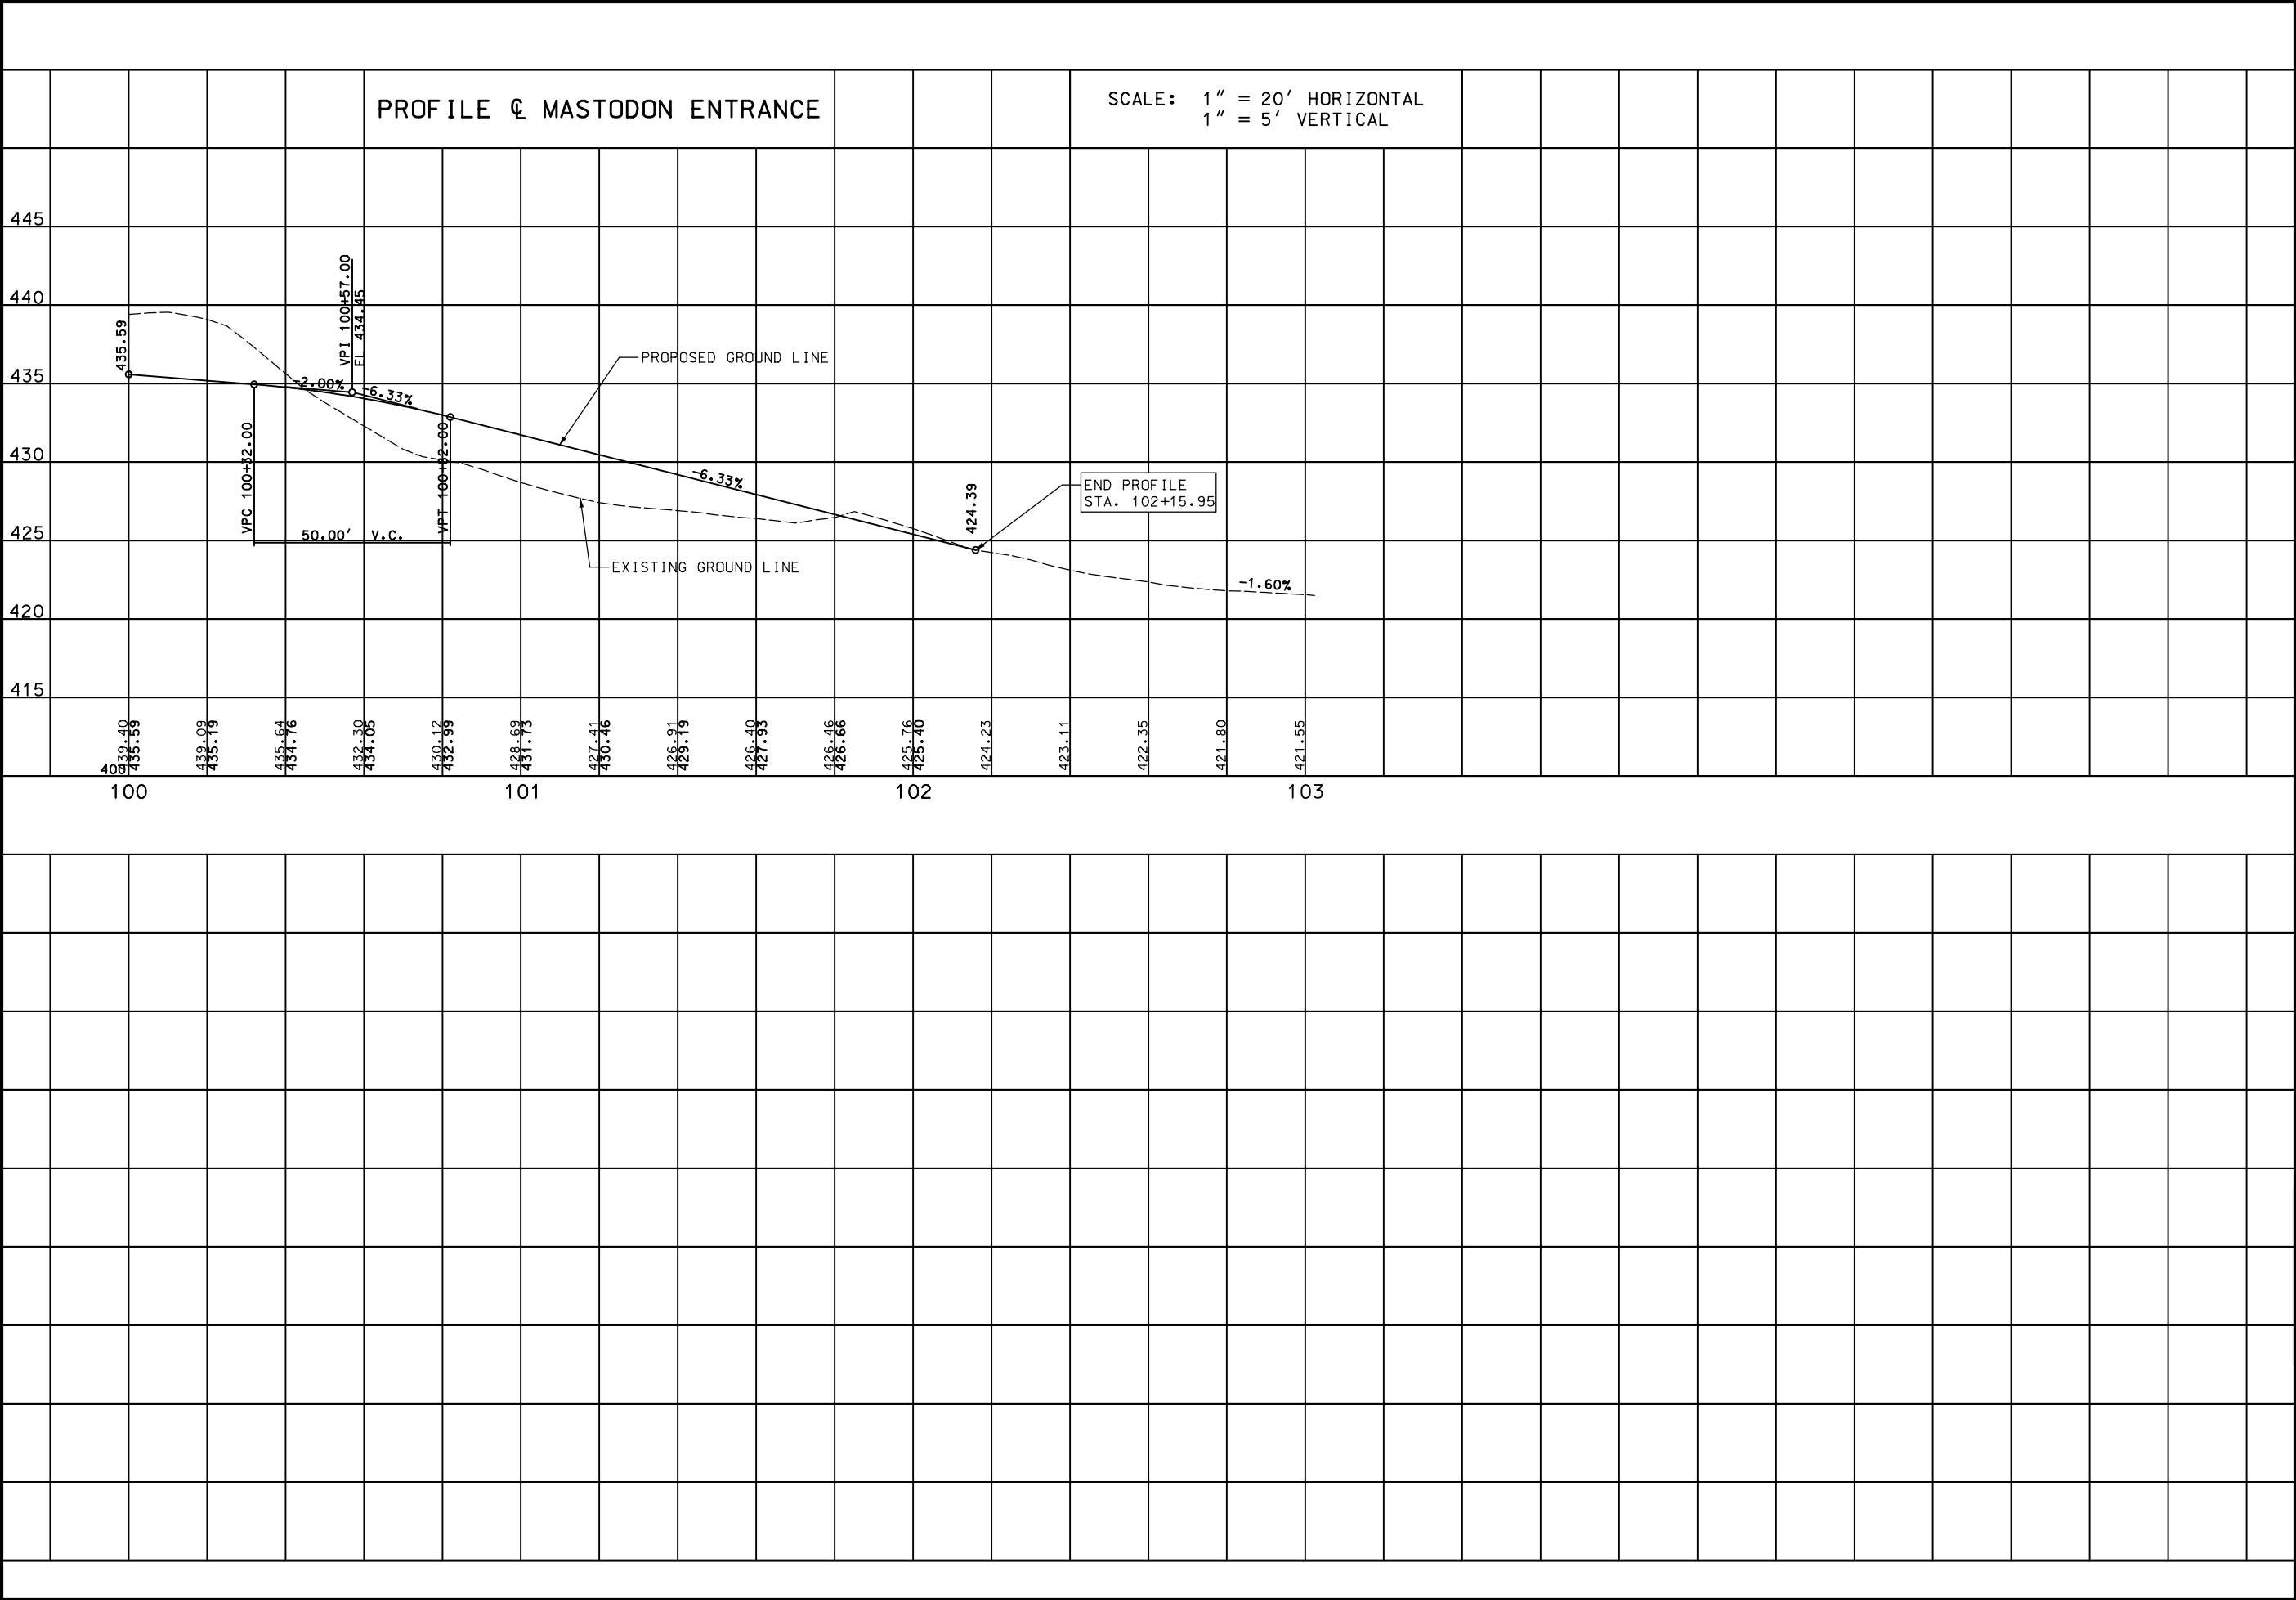

PRELIMINARY - NOT FOR CONSTRUCTION

DATE PREPARED
2/4/2021

ROUTE
SECKMAN RD

STATE
MO

SHEET NO.
6

COUNTY
JEFFERSON

JOB NO.
STP-7202(604)

CONTRACT ID.
.

PROJECT NO.
.

BRIDGE NO.
.

DATE	DESCRIPTION
.	.
.	.
.	.
.	.
.	.
.	.
.	.

JEFFERSON COUNTY, MISSOURI
DEPARTMENT OF PUBLIC WORKS
MAPLE STREET ANNEX
725 MAPLE STREET
HILLSBORO, MO 63050
(636) 797-5340
www.jeffco.org



**TWM**
ENGINEERING
GEOSPATIAL SERVICES
720 OLIVE STREET, SUITE 200A
ST. LOUIS, MO 63101
www.twm-inc.com
MISSOURI CERT. OF AUTHORITY: 003528

STIDEROAD PROFILE
SECKMAN ROAD
SHEET .1 OF 1