

T:\Working\20068 - Jeff Co - Old Lemay Ferry Road\8-CDG Drawings\AutoCAD\Public Hearing\20068 - STRIP MAP.dwg Printed by: KOSHAUGHNESSY Plot scale = 0.386883





LEGEND:

- PRIVATE DRIVEWAY (REPLACE IN KIND)
- ROCK DITCH
- PROPERTY LINE
- SLOPE LIMITS
- NEW ROADWAY (ASPHALT)
- TEMPORARY CONSTRUCTION EASEMENT
- PERMANENT EASEMENT
- NEW RIGHT-OF-WAY
- TYPE 2 ROCK BLANKET (2' DEEP)

STRIP MAP


SCALE: 1" = 50'

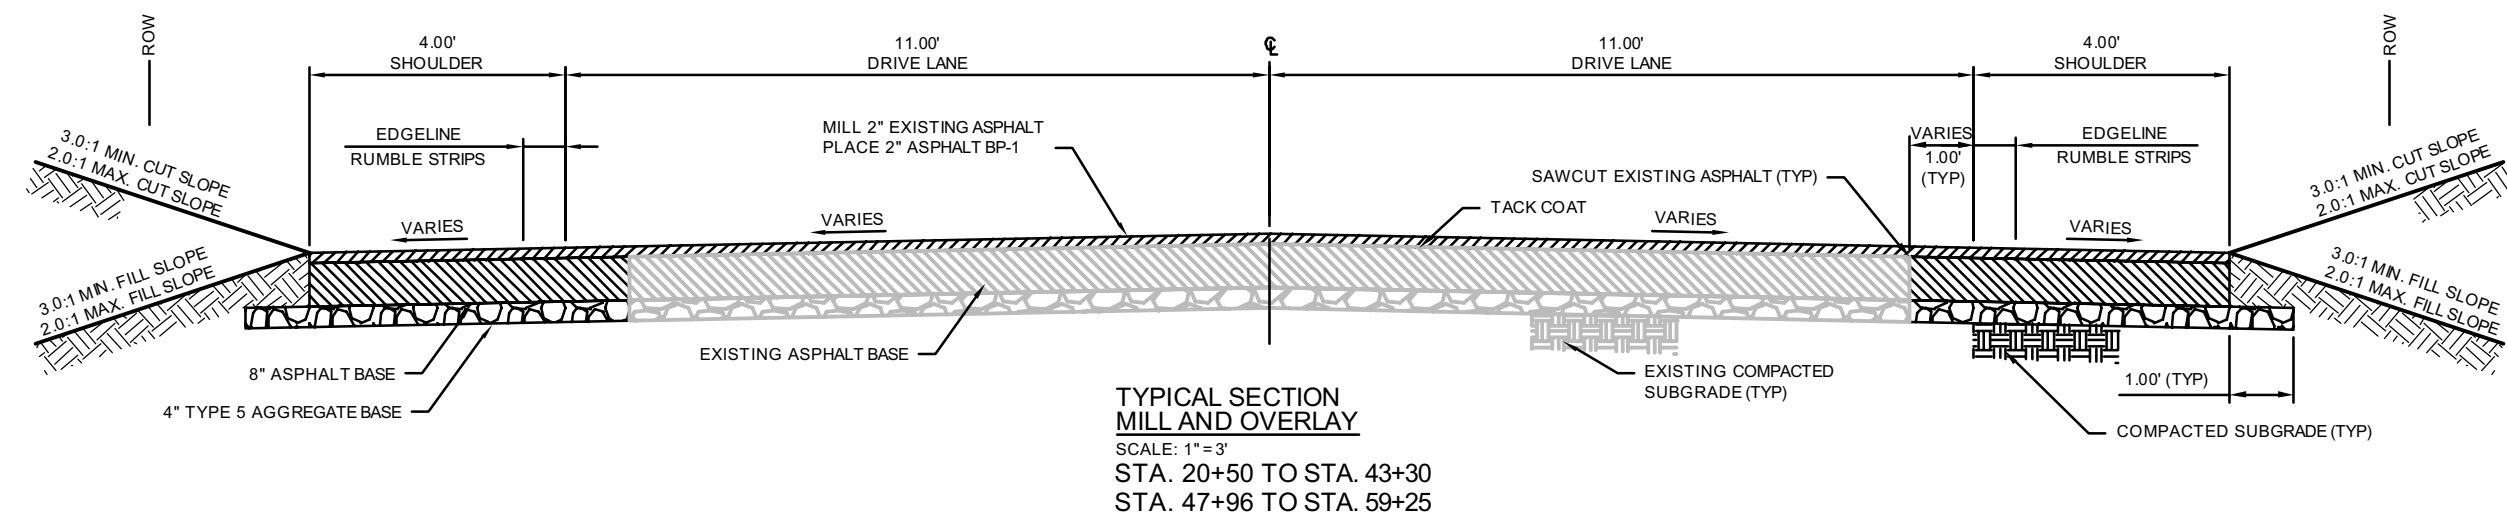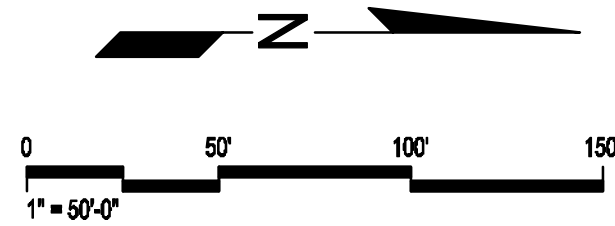



T:\Working\20068 - Jeff Co - Old Lemay Ferry Road\8-CDG Drawings\AutoCAD\Public Hearing\20068 - STRIP MAP.dwg Printed by: KOSHAUGHNESSY Plot scale = 0.386683



STRIP MAP
SCALE: 1" = 50'

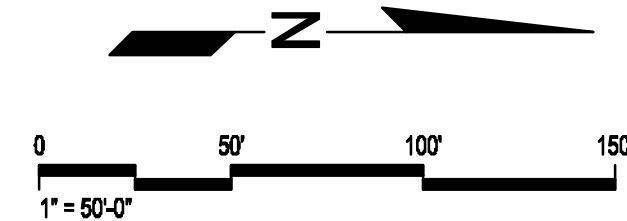

LEGEND:	
	PRIVATE DRIVEWAY (REPLACE IN KIND)
	ROCK DITCH
	PROPERTY LINE
	SLOPE LIMITS
	NEW ROADWAY (ASPHALT)
	TEMPORARY CONSTRUCTION EASEMENT
	PERMANENT EASEMENT
	NEW RIGHT-OF-WAY
	TYPE 2 ROCK BLANKET (2' DEEP)

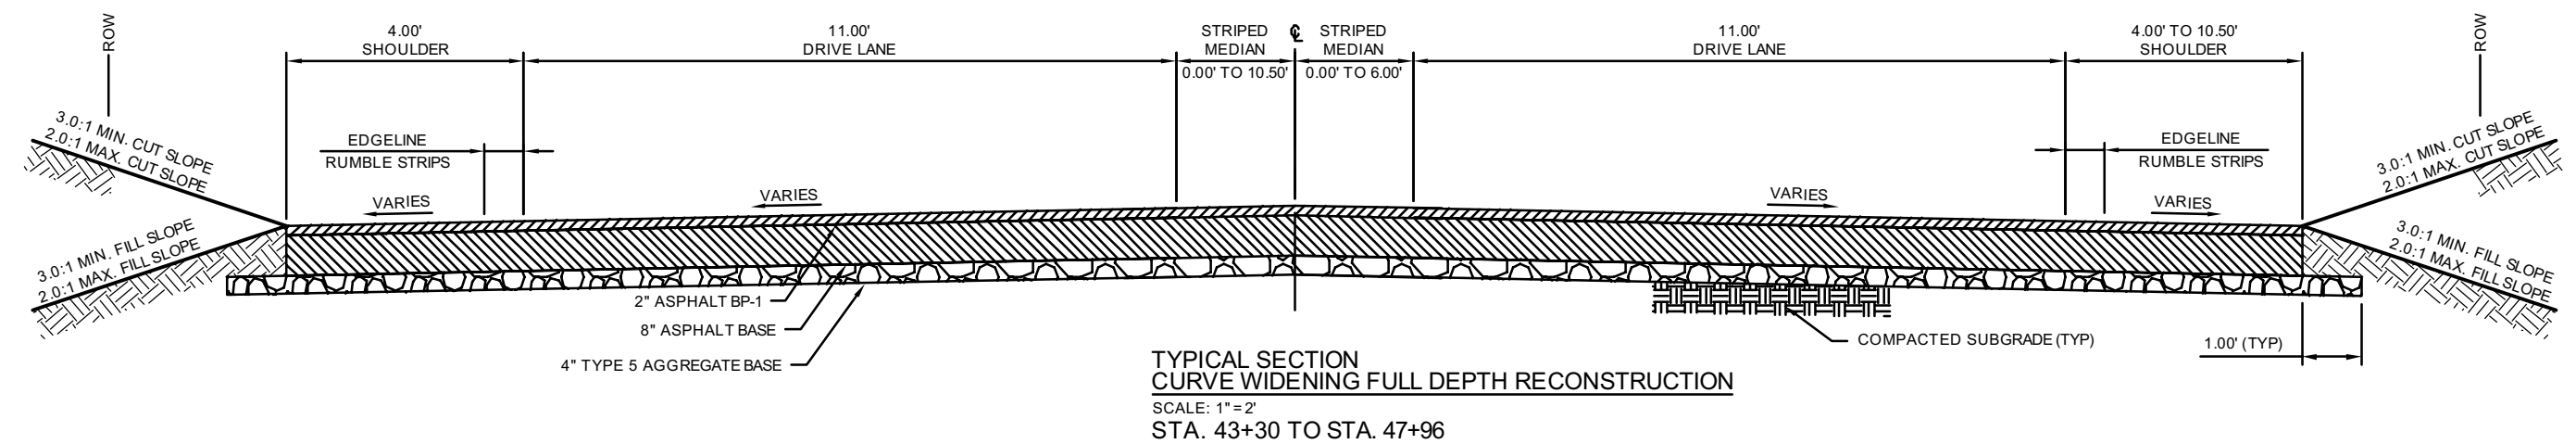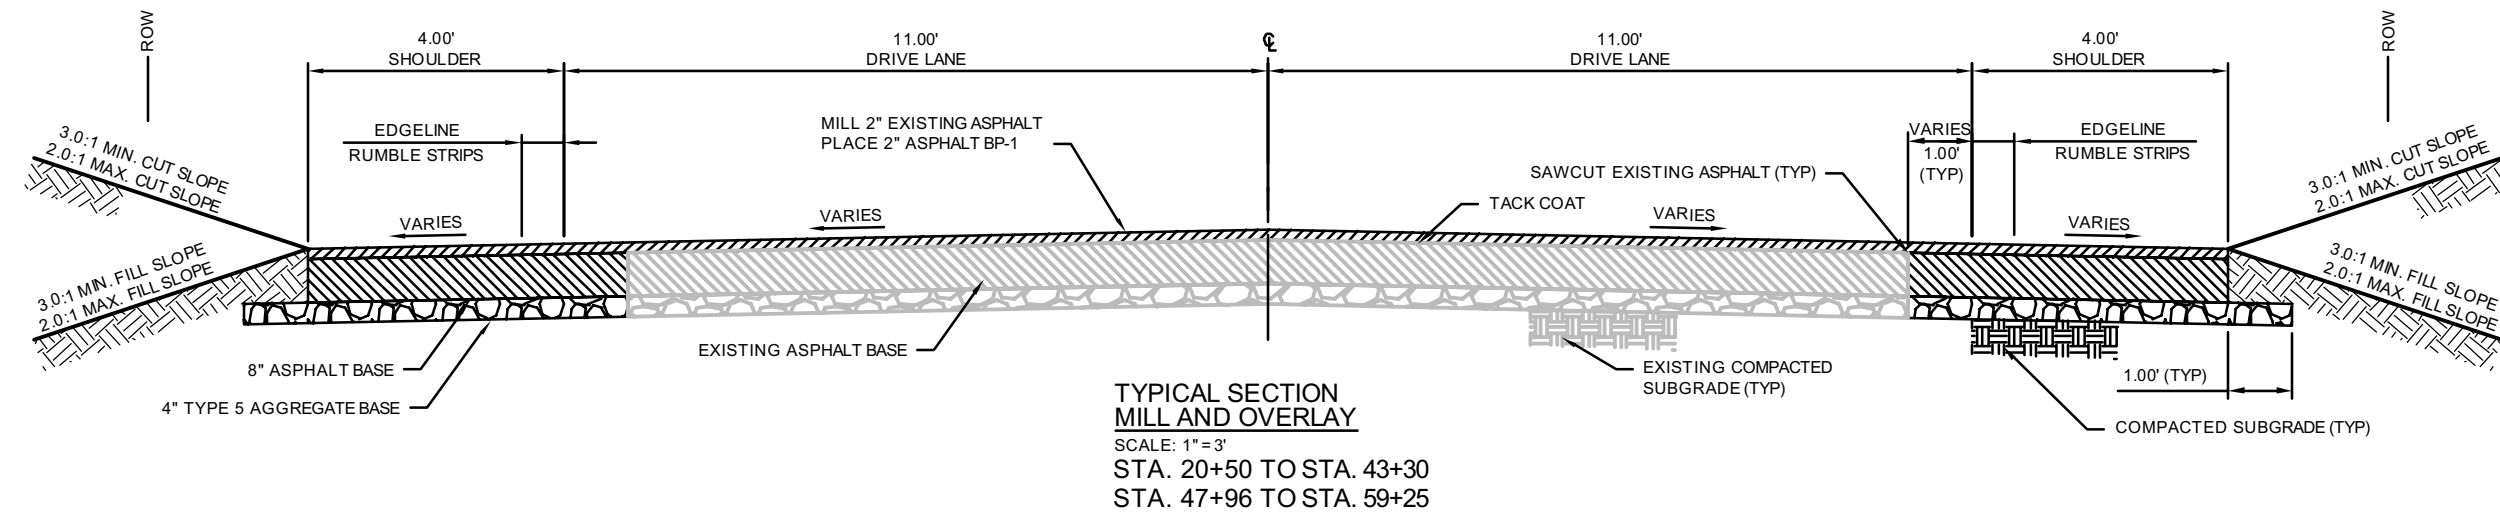



PRIVATE DRIVEWAY (REPLACE IN KIND)
ROCK DITCH
PROPERTY LINE
SLOPE LIMITS
NEW ROADWAY (ASPHALT)
TEMPORARY CONSTRUCTION EASEMENT
PERMANENT EASEMENT
NEW RIGHT-OF-WAY
TYPE 2 ROCK BLANKET (Z DEEP)

