

ROAD DESIGNATION
FUNCTIONAL CLASSIFICATION
CURRENT POSTED SPEED
ADT

RURAL MAJOR LOCAL
35 MPH
221

JEFFERSON COUNTY, MISSOURI

FOUNTAIN CITY ROAD CONCRETE PAVEMENT IMPROVEMENTS

PROJECT NUMBER: PW20321RDW

LOCAL UTILITY COMPANIES


ELECTRIC
AMEREN MISSOURI
WILLIAM ROSENER
636-671-5152
wrosener@ameren.com

TELEPHONE
AT&T DISTRIBUTION
TODD YENZER
314-439-4140
ty8856@att.com

WATER
JEFFERSON COUNTY PWSD 5
636-586-5445

CABLE
CHARTER
SUE SHELTON
314-368-1645
sue.sheldon@charter.com

NOTE: NO OTHER KNOWN UTILITIES
UTILITY LOCATE: 1-800-DIG-RITE

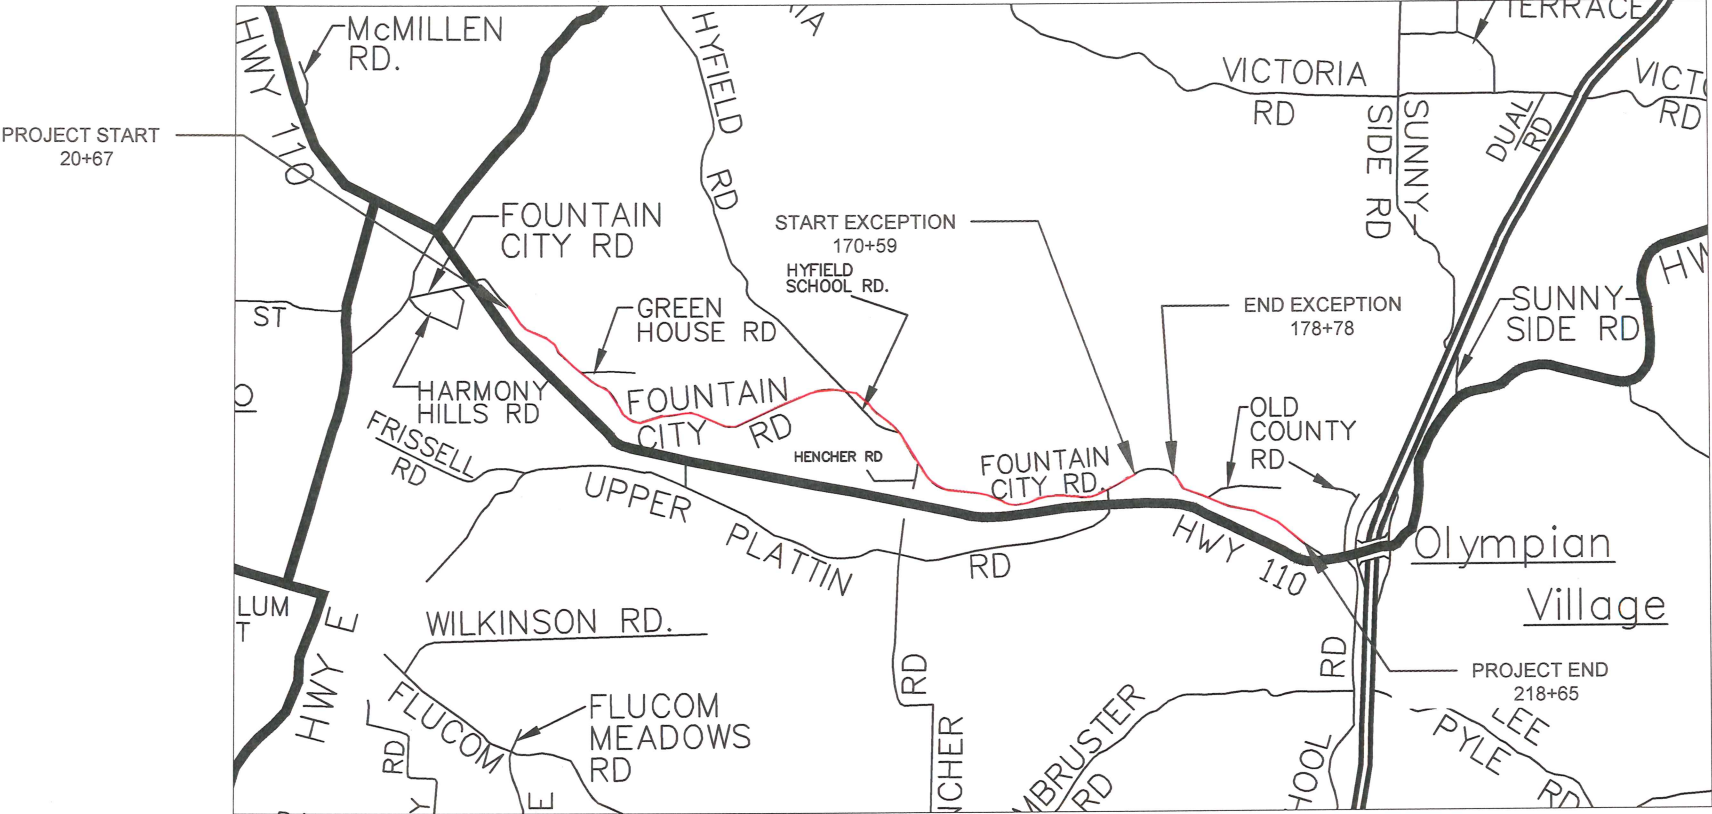

PROJECT LOCATION MAP (NTS)

LEGEND

- CENTER LINE STRIPE
- EDGE LINE STRIPE
- EDGE OF PAVEMENT
- GRAVEL DRIVEWAY
- PAVED DRIVEWAY
- MILLED DRIVEWAY
- PAVEMENT CORE SAMPLE
- ROAD SIGN

DESIGN CRITERIA
1. 2018 MISSOURI STANDARD SPECIFICATIONS FOR HIGHWAY CONSTRUCTION
2. MANUAL ON UNIFORM TRAFFIC CONTROL DEVICES (MUTCD) 2009 EDITION
3. MODOT ENGINEERING POLICY GUIDE

LENGTH OF PROJECT	
BEGINNING STATION	20+67
ENDING STATION	218+65
EXCEPTION STATION SECTION	170+59 TO 178+78
NET LENGTH OF PROJECT	18,979 FEET (3.59 MILES)

TABLE OF CONTENTS	
SHEET NUMBER	DESCRIPTION
1	TITLE SHEET
2A	SUMMARY OF QUANTITIES
2B	DETAILED SUMMARY OF QUANTITIES
3	TYPICAL DETAILS
4-20	PLAN SHEETS
21	TRAFFIC CONTROL PLAN



JESSE MEZEY
PE-2018021280

DATE PREPARED
04/01/2019

STATE
MO

SCALE
1"=50'

COUNTY
JEFFERSON

JOB NO.
PW20321RDW

ROAD NO.
321

DESCRIPTION

DATE

Jefferson County, Missouri

PUBLIC WORKS DEPARTMENT
JASON JONAS, P.E. DIRECTOR
PO BOX 100
HILLSBORO, MO. 63050
(636) 797-5340
WWW.JEFFCO.MO.ORG





TITLE SHEET

FOUNTAIN CITY ROAD
PAVEMENT IMPROVEMENTS
JEFFERSON COUNTY, MISSOURI
PW20321RDW

APPROVED FOR CONSTRUCTION BY:
JEFFERSON COUNTY, MO

JASON JONAS, P.E. DIRECTOR OF PUBLIC WORKS

4-1-19
DATE

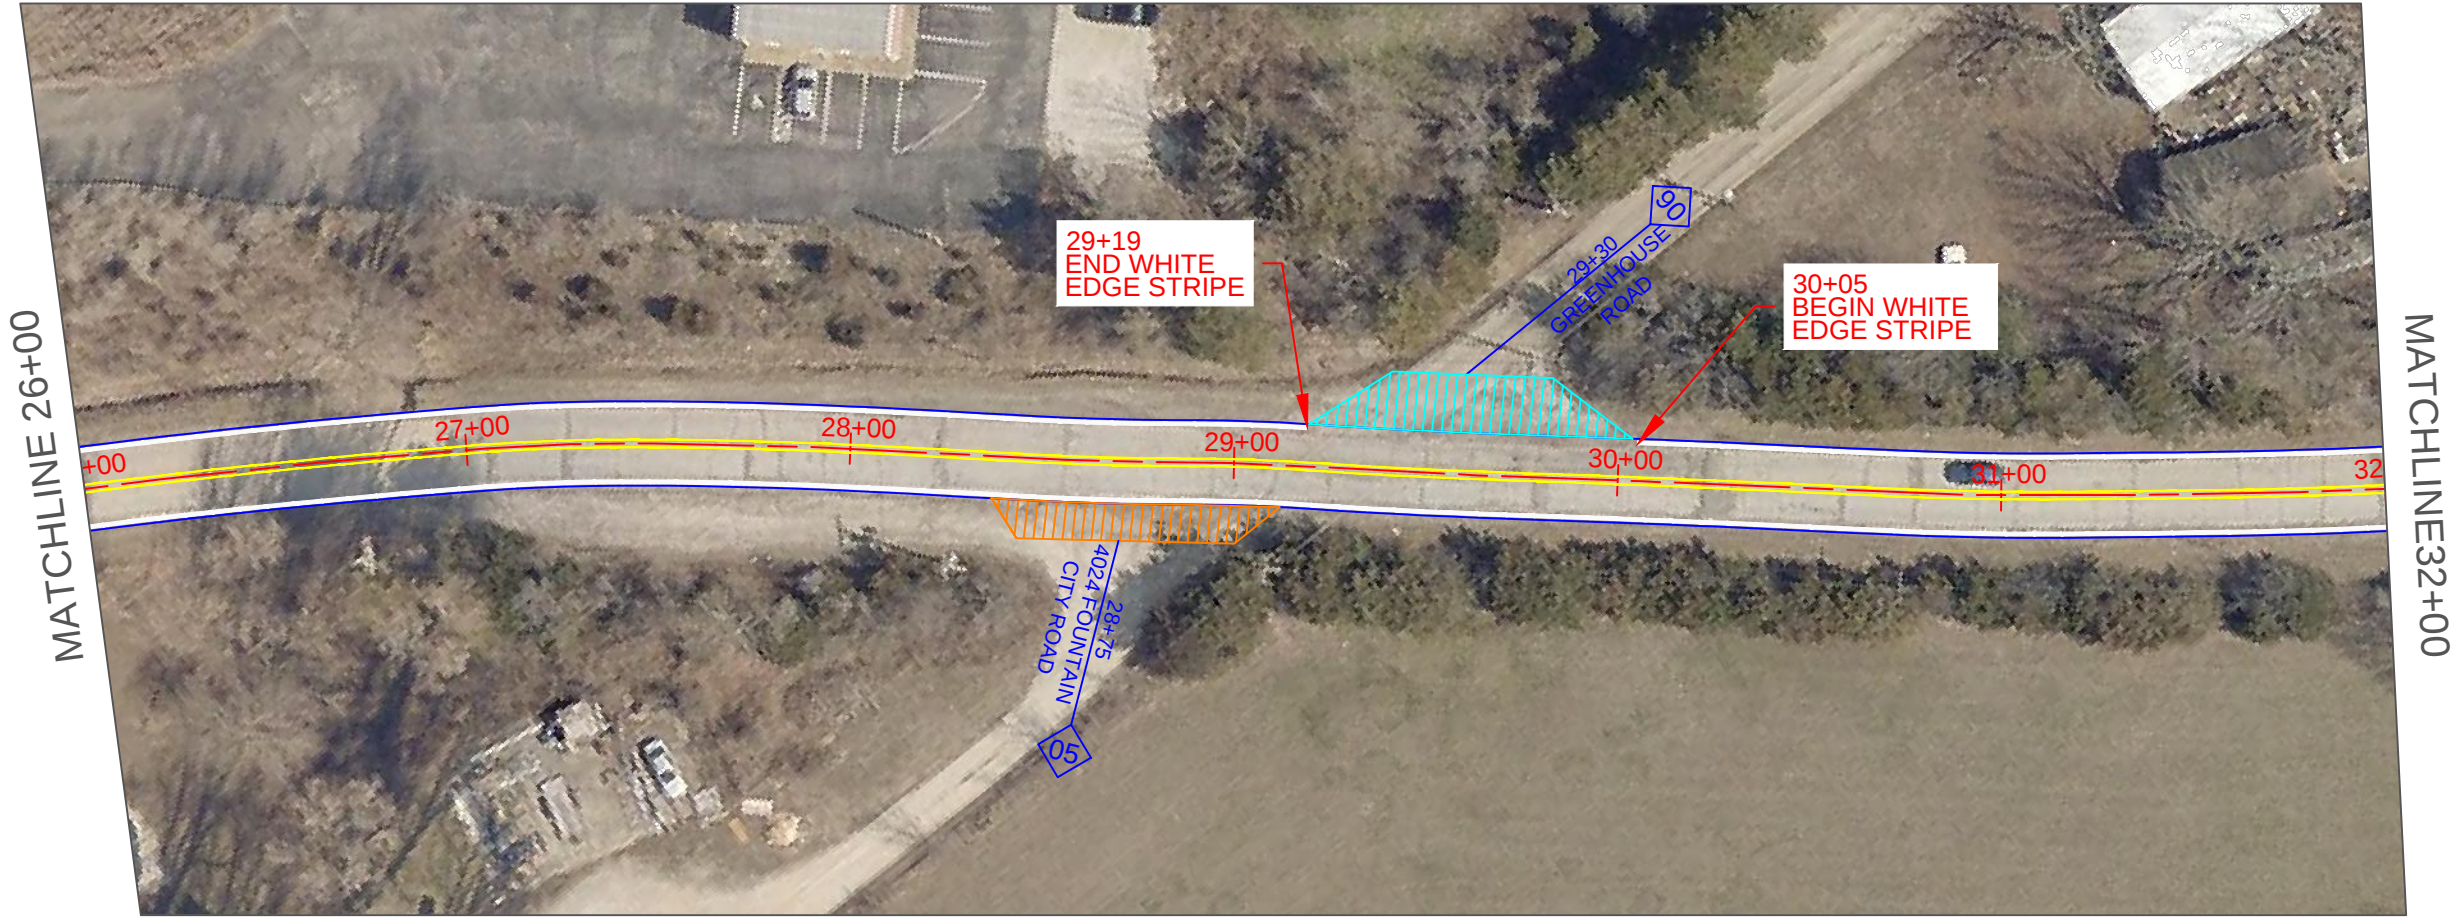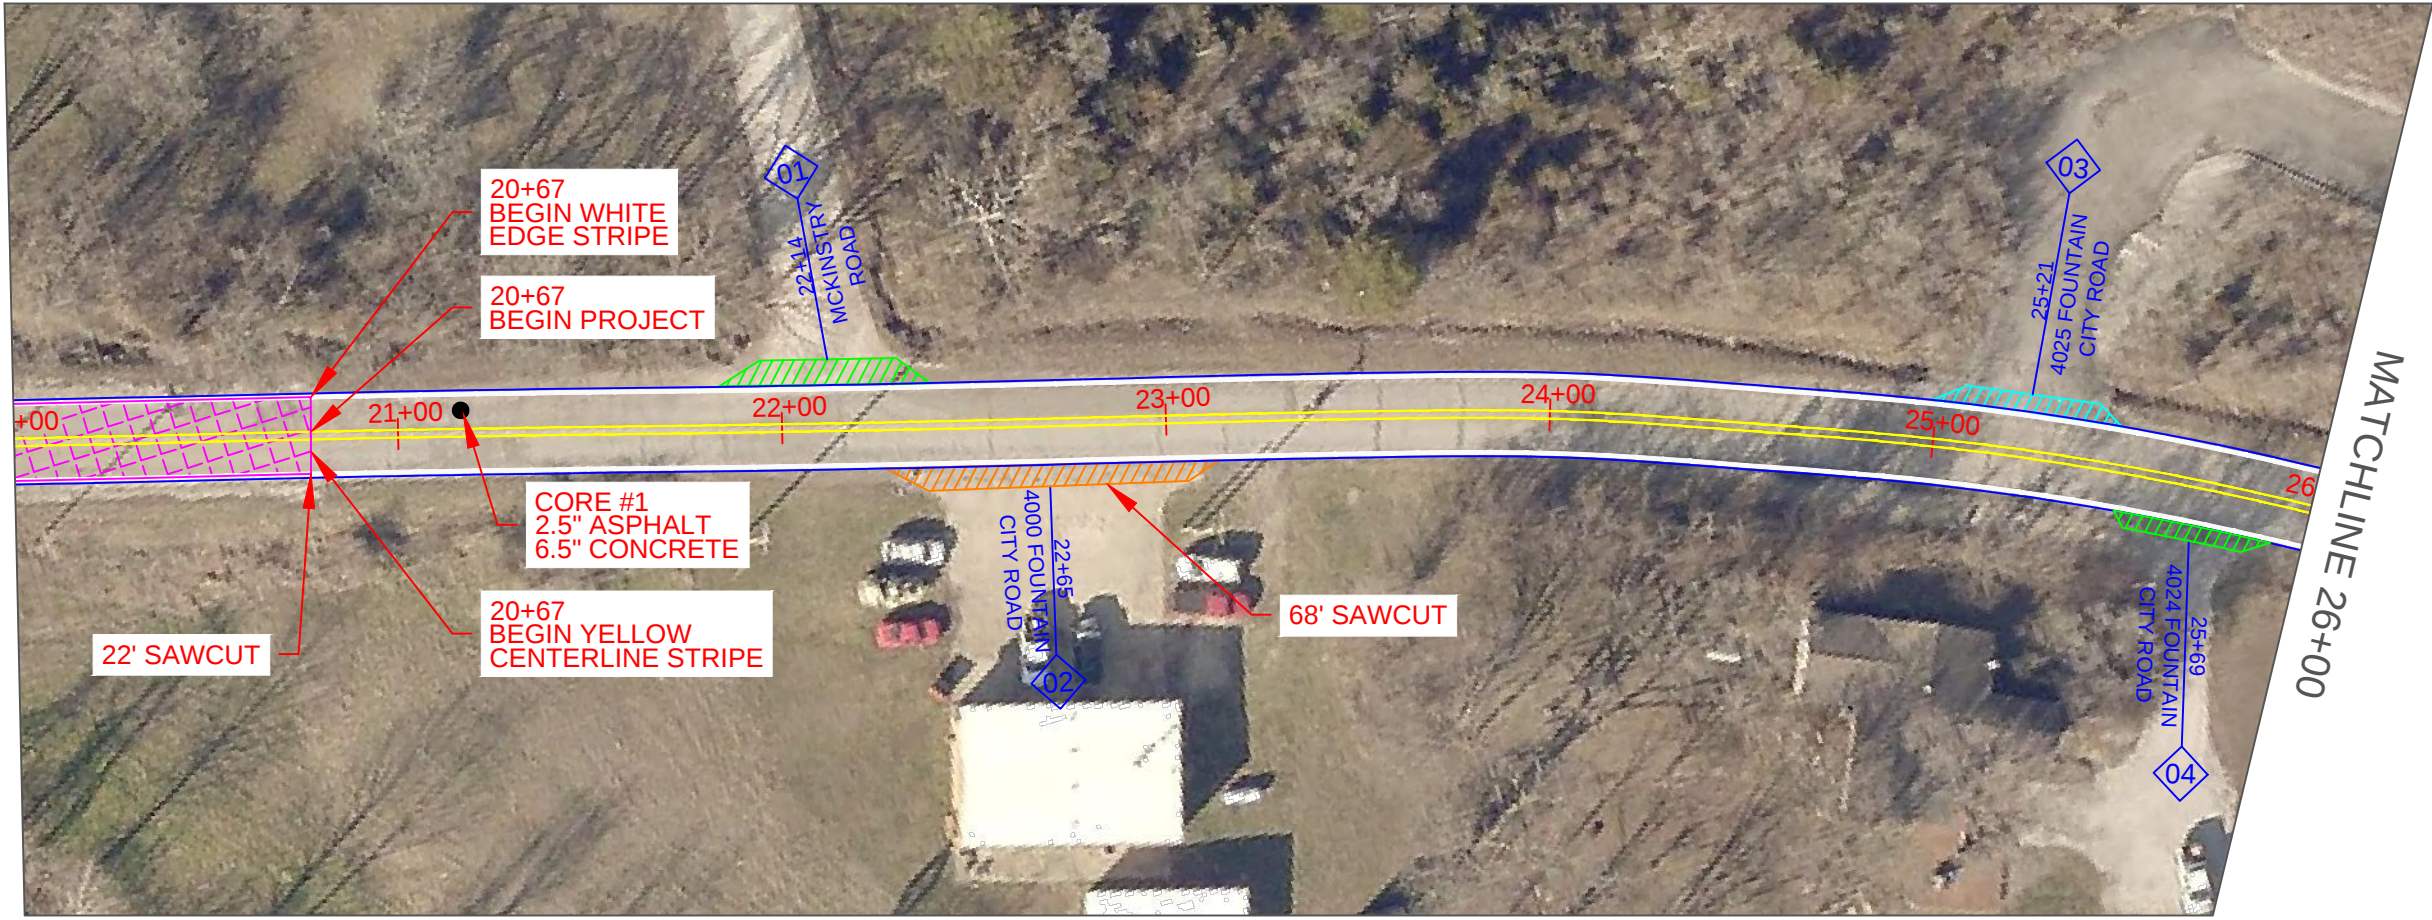

JESSE MESEY
PE-2018021280
DATE PREPARED
04/01/2019
STATE
MO
SCALE 1"=50'
SHEET NO. 4
COUNTY JEFFERSON
JOB NO. PW20321RDW
ROAD NO. 321

DATE	DESCRIPTION


Jefferson County, Missouri

PUBLIC WORKS DEPARTMENT
JASON JONES, P.E.-DIRECTOR
PO BOX 100 MO. 63050
(636) 707-1540
WWW.JEFFCOMO.ORG


PLAN SHEET

FOUNTAIN CITY ROAD
PAVEMENT IMPROVEMENTS
JEFFERSON COUNTY, MISSOURI
PW20321RDW

MATCHLINE 32+00

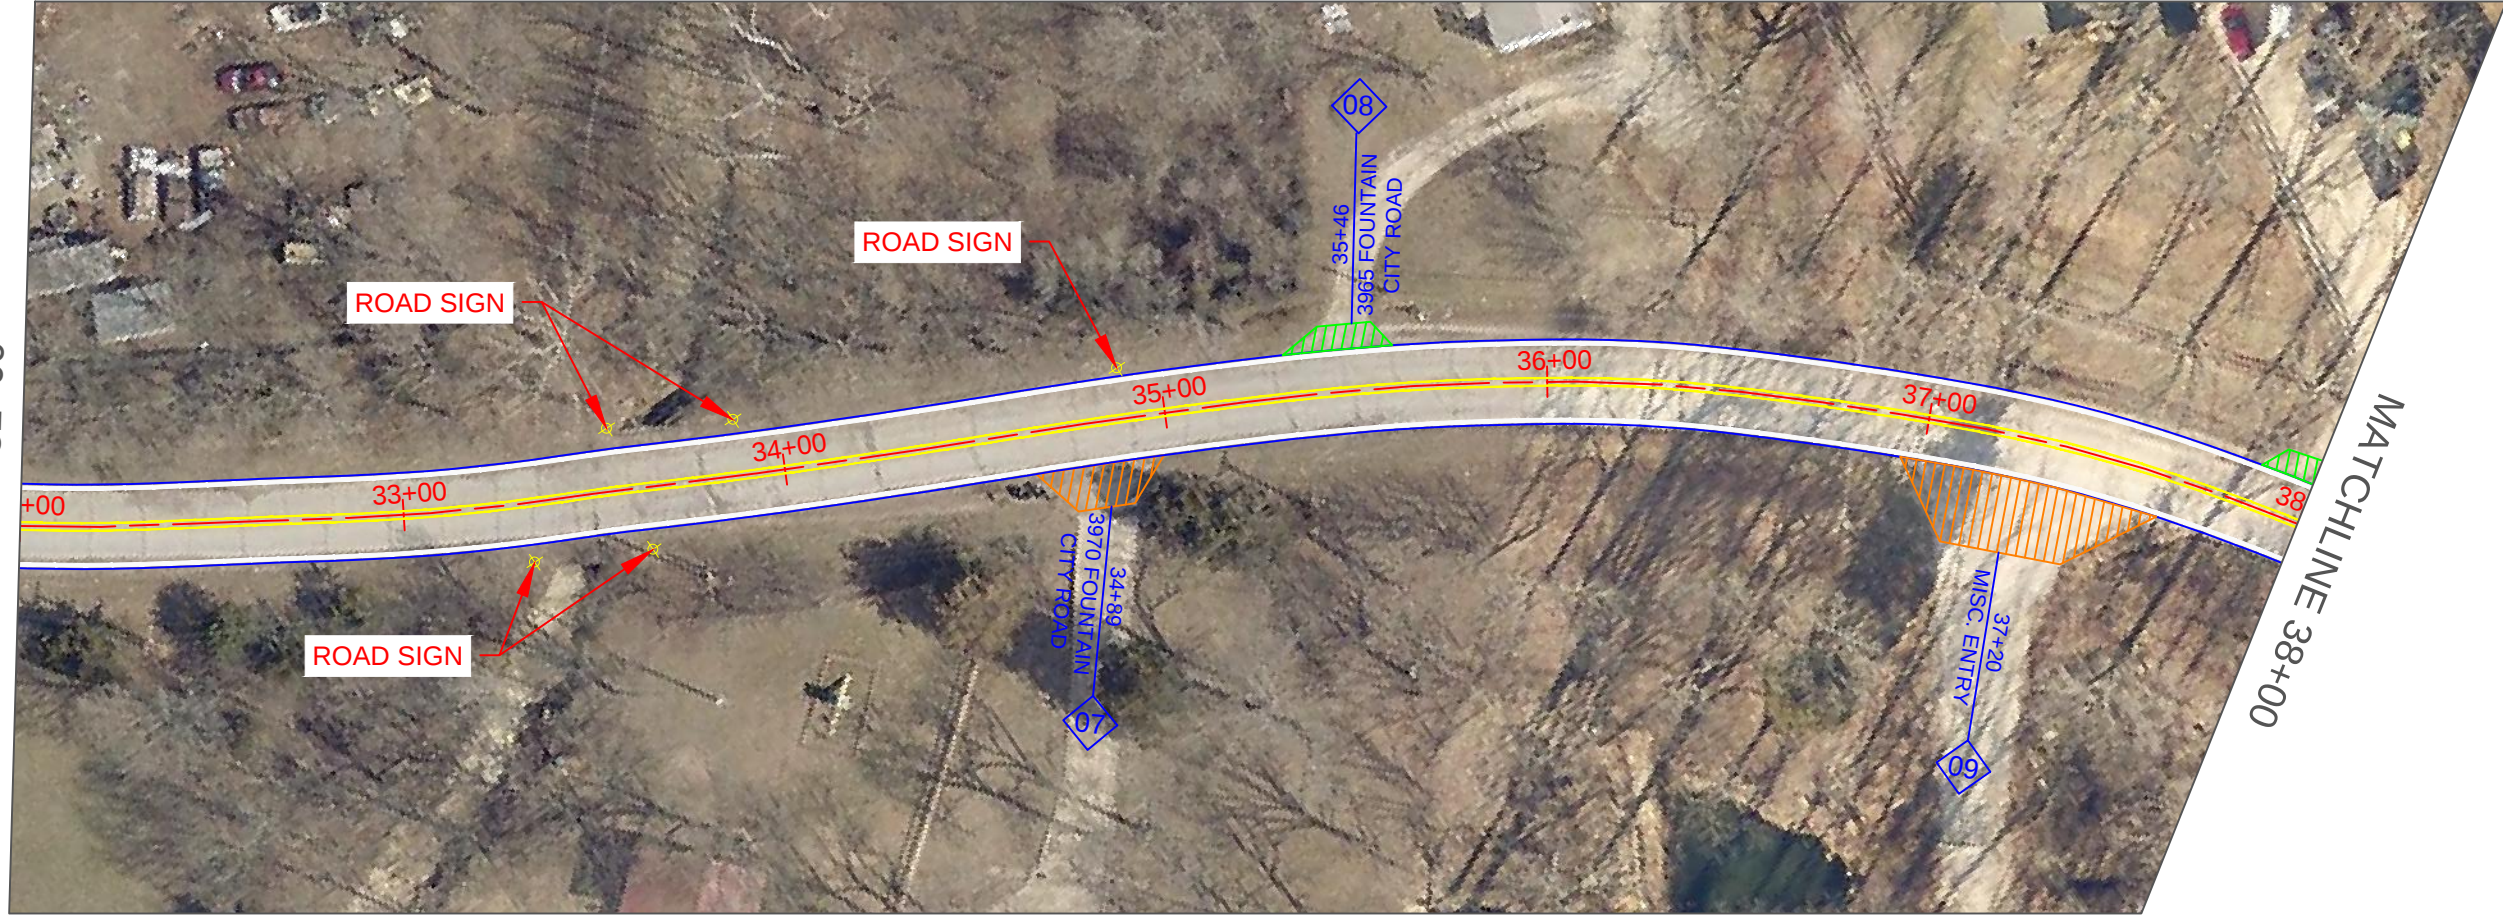

MATCHLINE 38+00

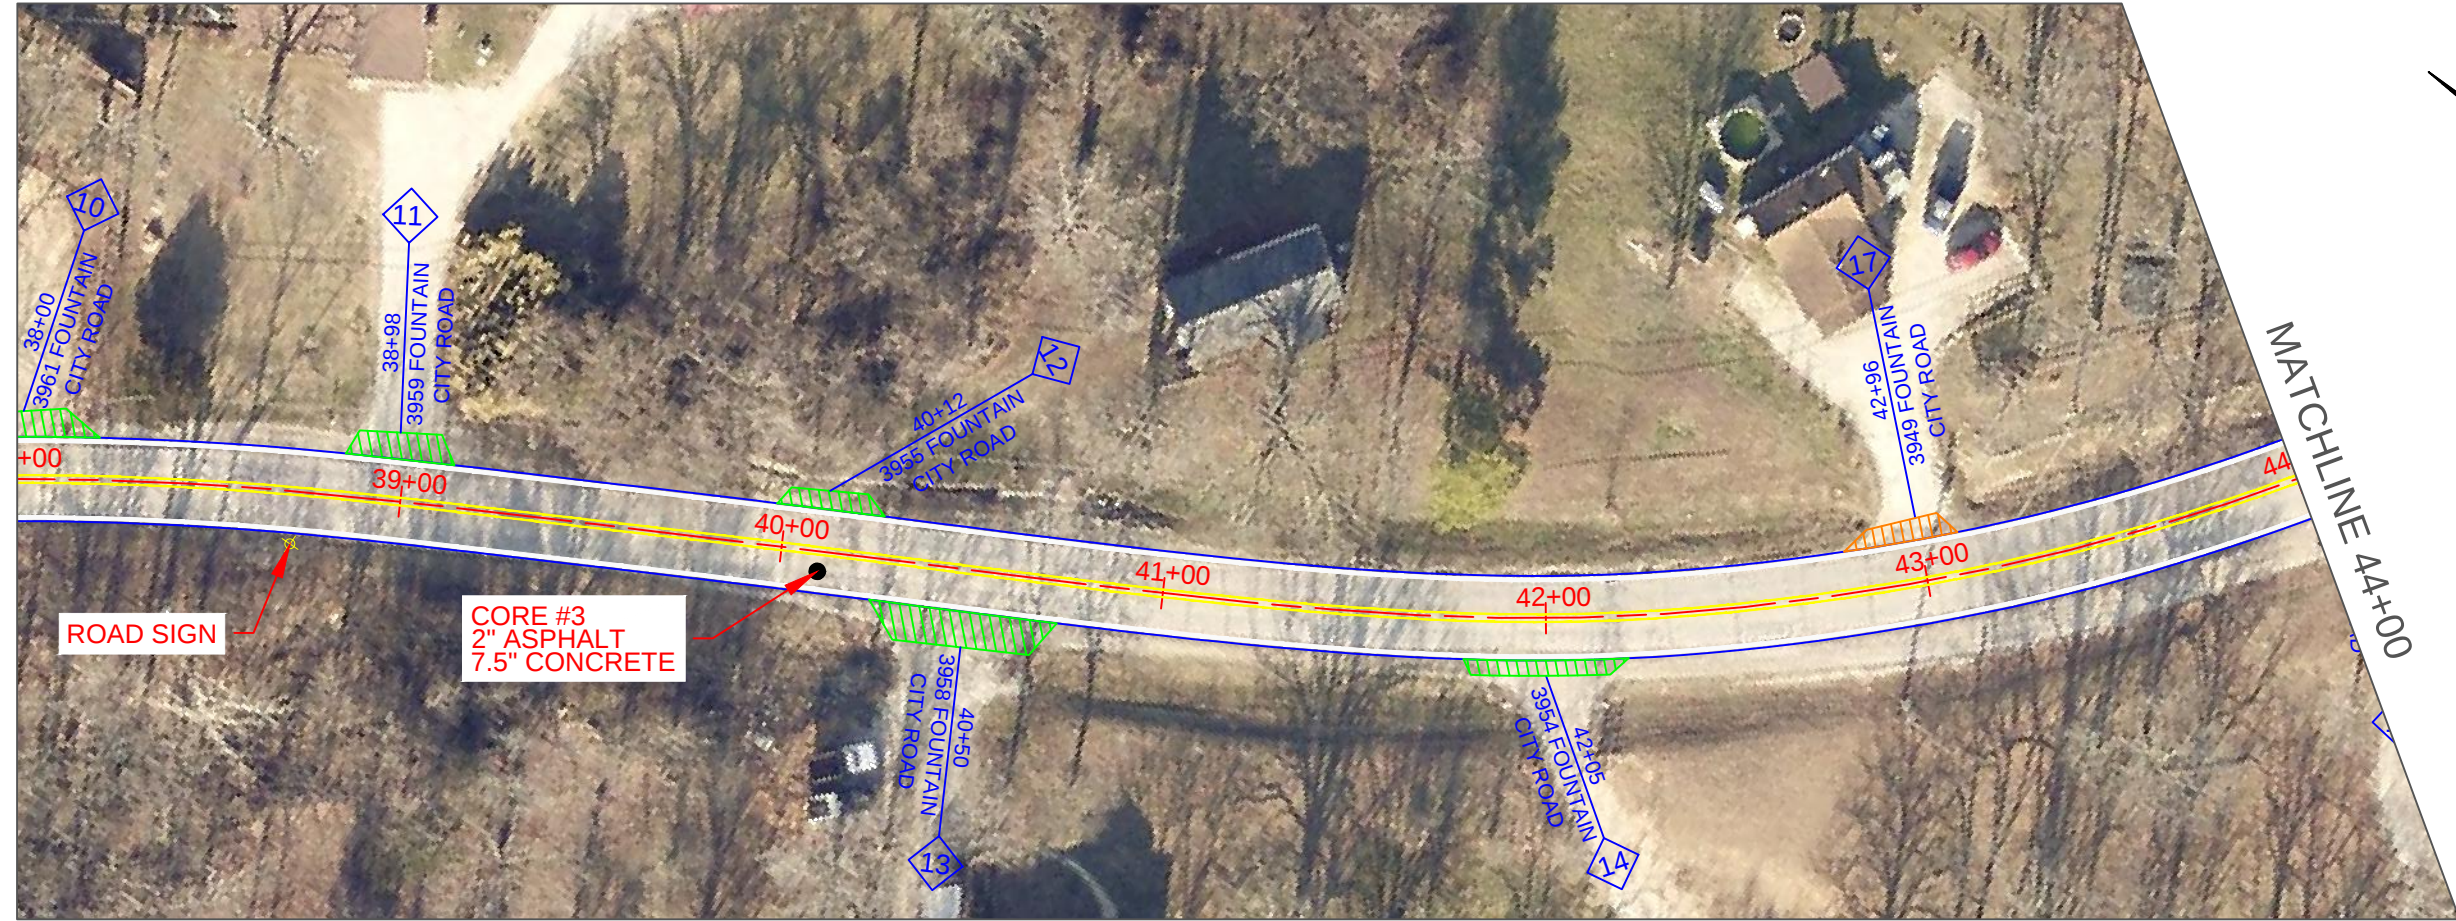

JESSE MESEY PE-2018021280	
DATE PREPARED 04/01/2019	
STATE MO	
SCALE 1"=50'	SHEET NO. 5
COUNTY JEFFERSON	
JOB NO. PW20321RDW	
ROAD NO. 321	
DATE	DESCRIPTION



Jefferson County, Missouri

PUBLIC WORKS DEPARTMENT
JASON JONAS, P.E.-DIRECTOR
PO BOX 100 MO. 63050
(636) 797-1540
WWW.JEFFCO.MO.ORG

PLAN SHEET

**FOUNTAIN CITY ROAD
PAVEMENT IMPROVEMENTS
JEFFERSON COUNTY, MISSOURI**

PW20321RDW

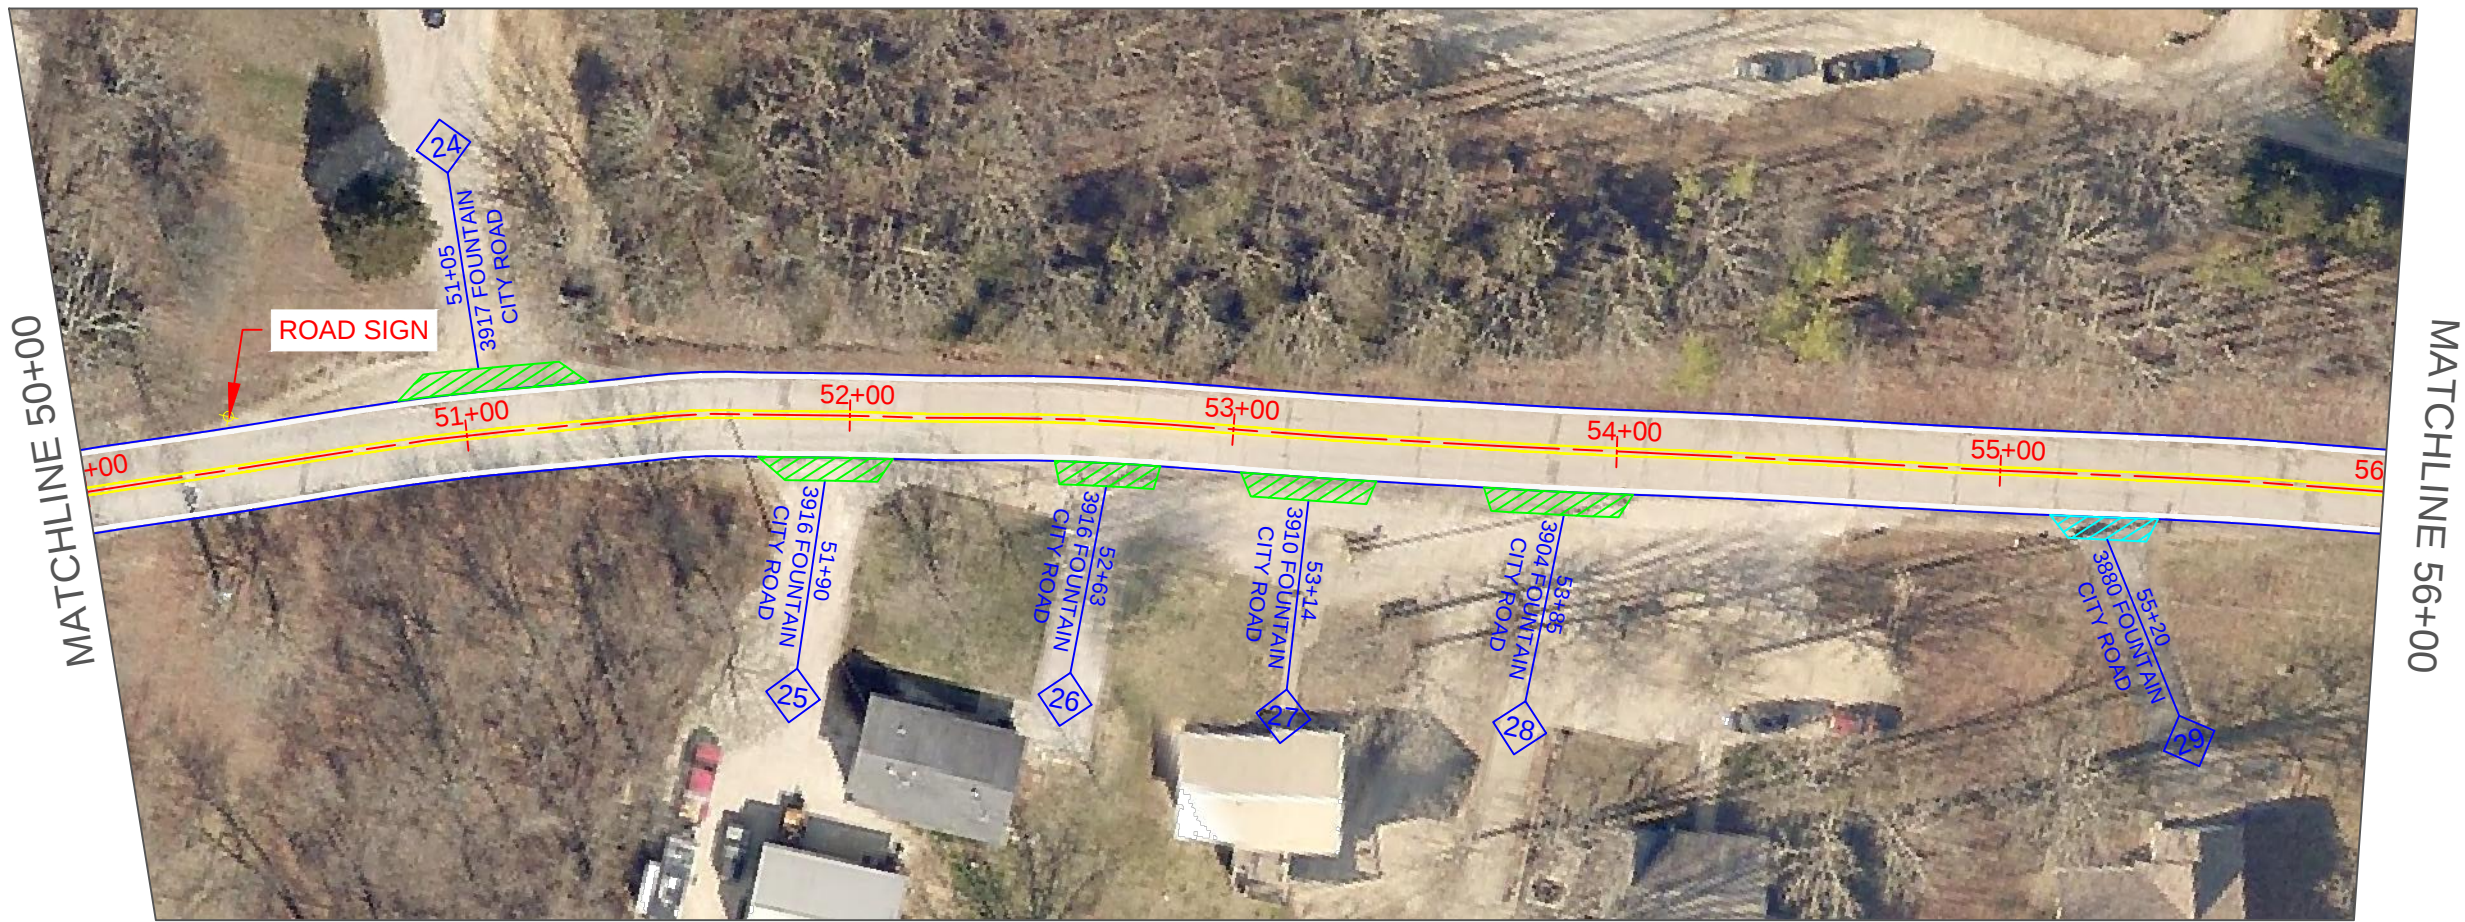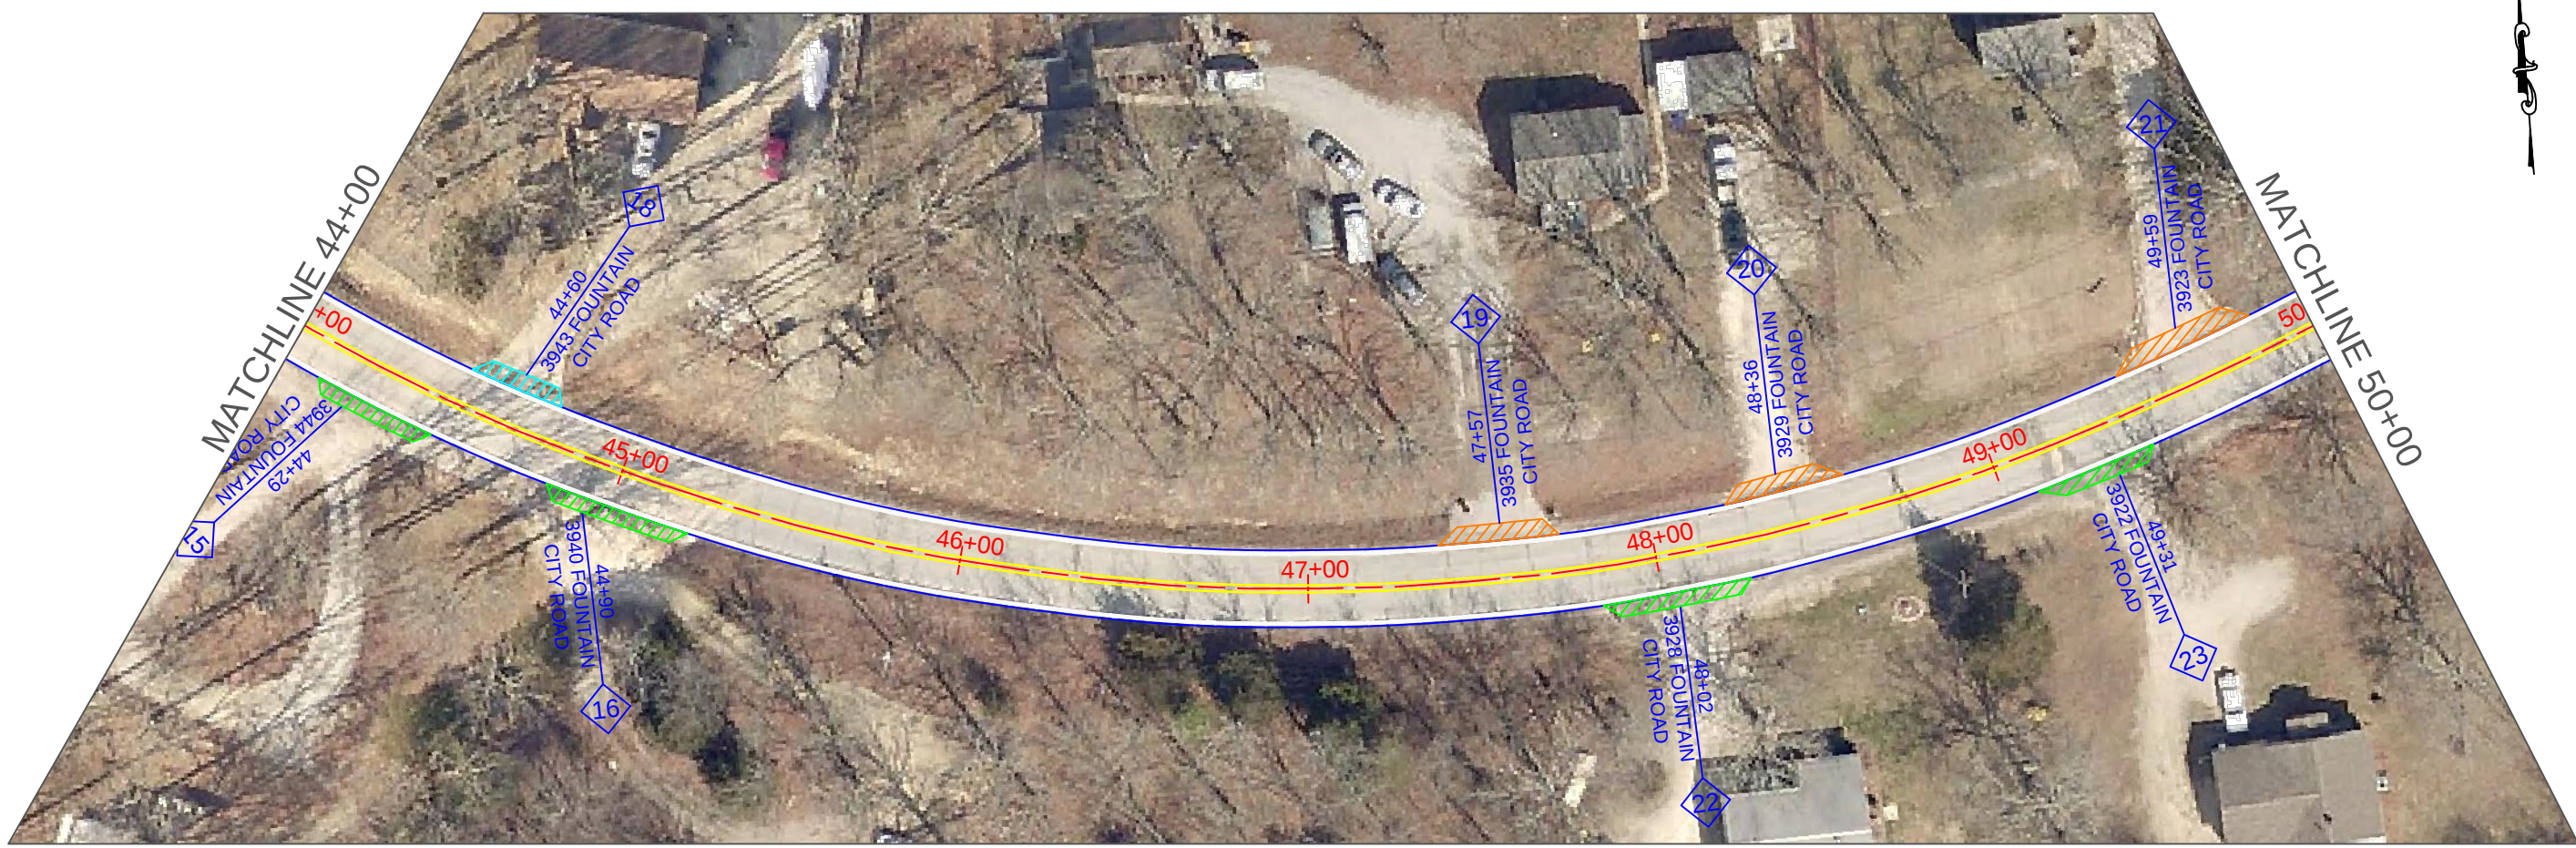

JESSE MEZEY PE-2018021280	
DATE PREPARED 04/01/2019	
STATE MO	
SCALE 1"=50'	SHEET NO. 6
COUNTY JEFFERSON	
JOB NO. PW20321RDW	
ROAD NO. 321	
DATE	DESCRIPTION

Jefferson County, Missouri

PUBLIC WORKS DEPARTMENT
JASON JONAS, P.E.-DIRECTOR
PO BOX 100 MO. 63050
(636) 707-1540
WWW.JEFFCOMO.ORG


PLAN SHEET

FOUNTAIN CITY ROAD


PAVEMENT IMPROVEMENTS

JEFFERSON COUNTY, MISSOURI

PW20321RDW

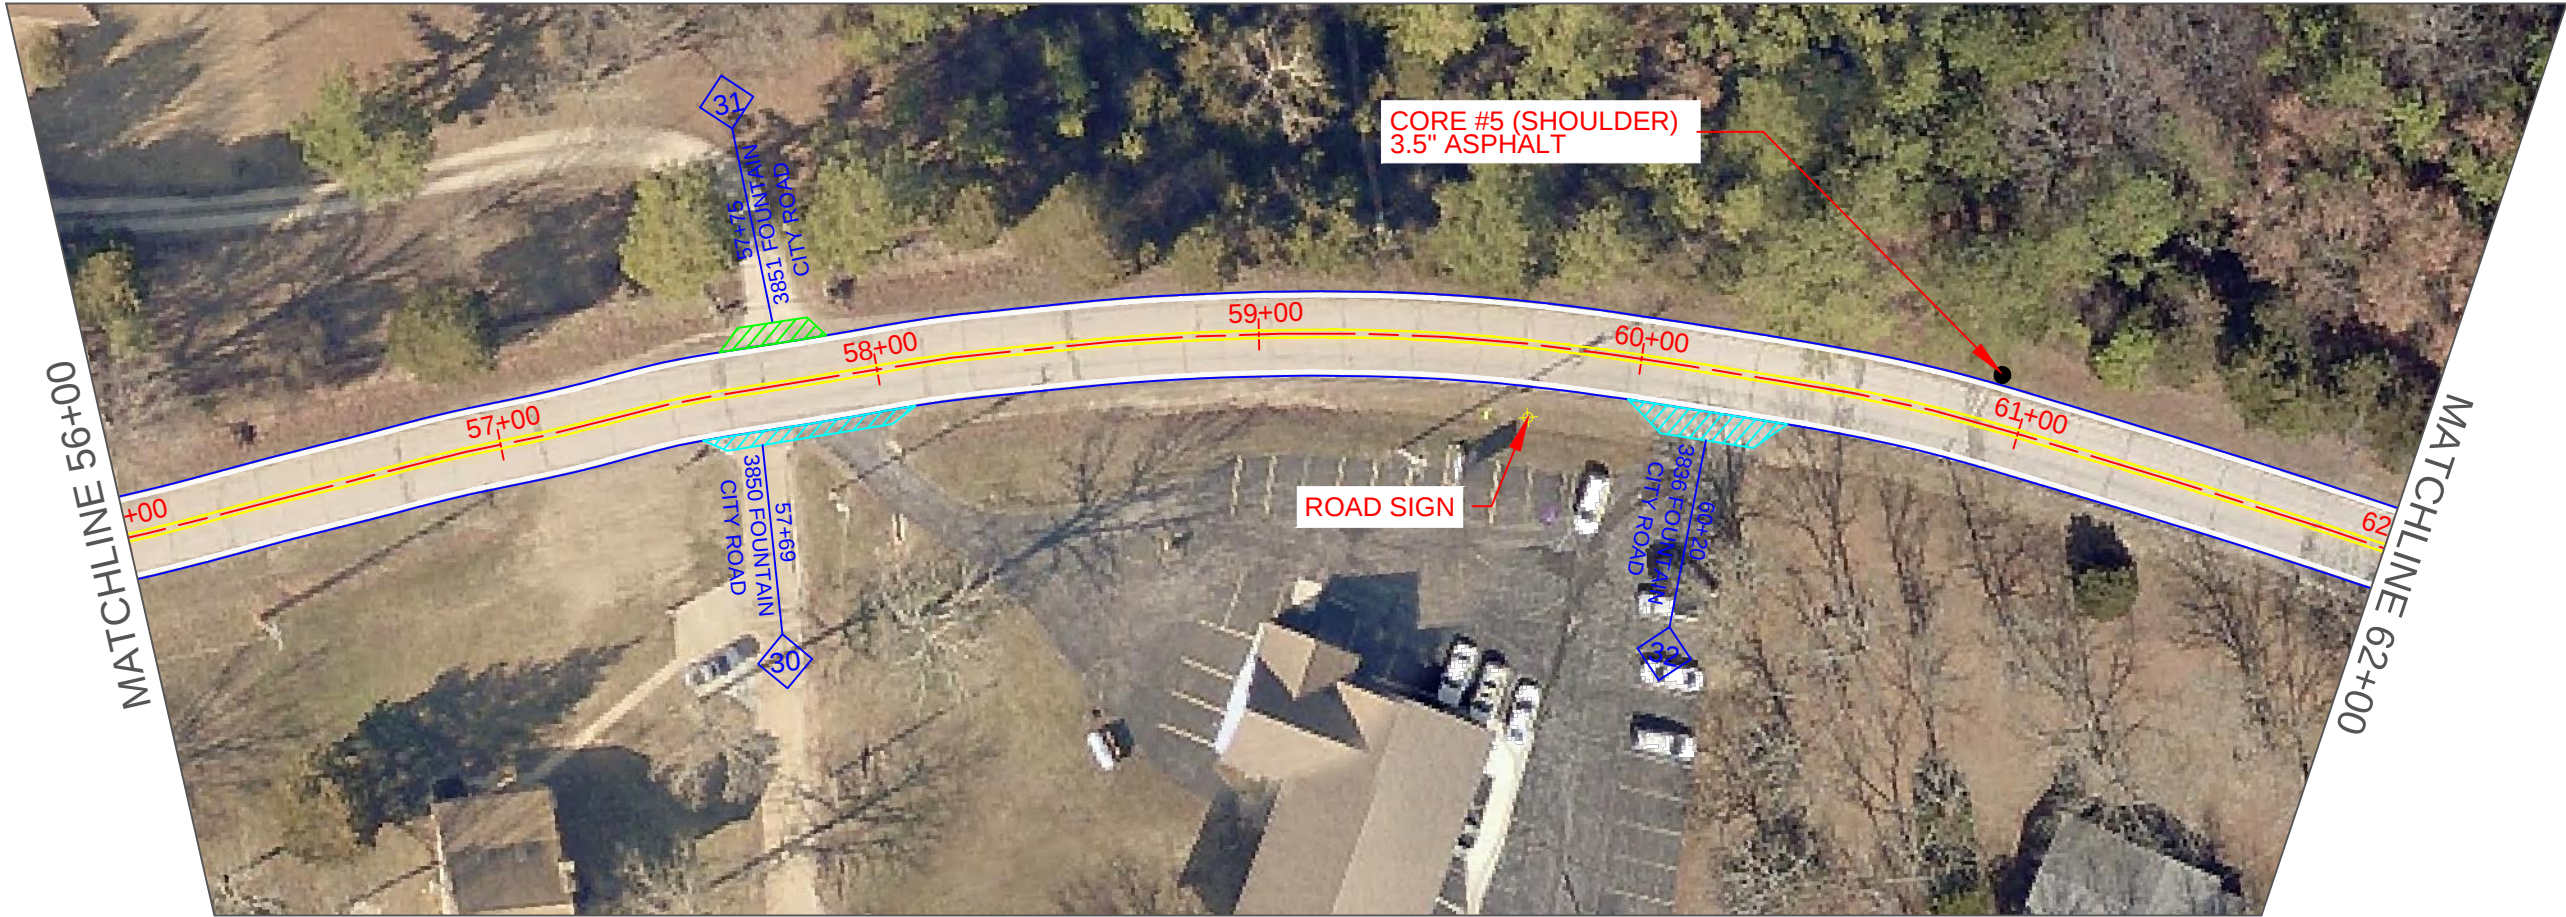

JESSE MESEY PE-2018021280	
DATE PREPARED 04/01/2019	
STATE MO	
SCALE 1"=50'	SHEET NO. 7
COUNTY JEFFERSON	
JOB NO. PW20321RDW	
ROAD NO. 321	
DATE	DESCRIPTION

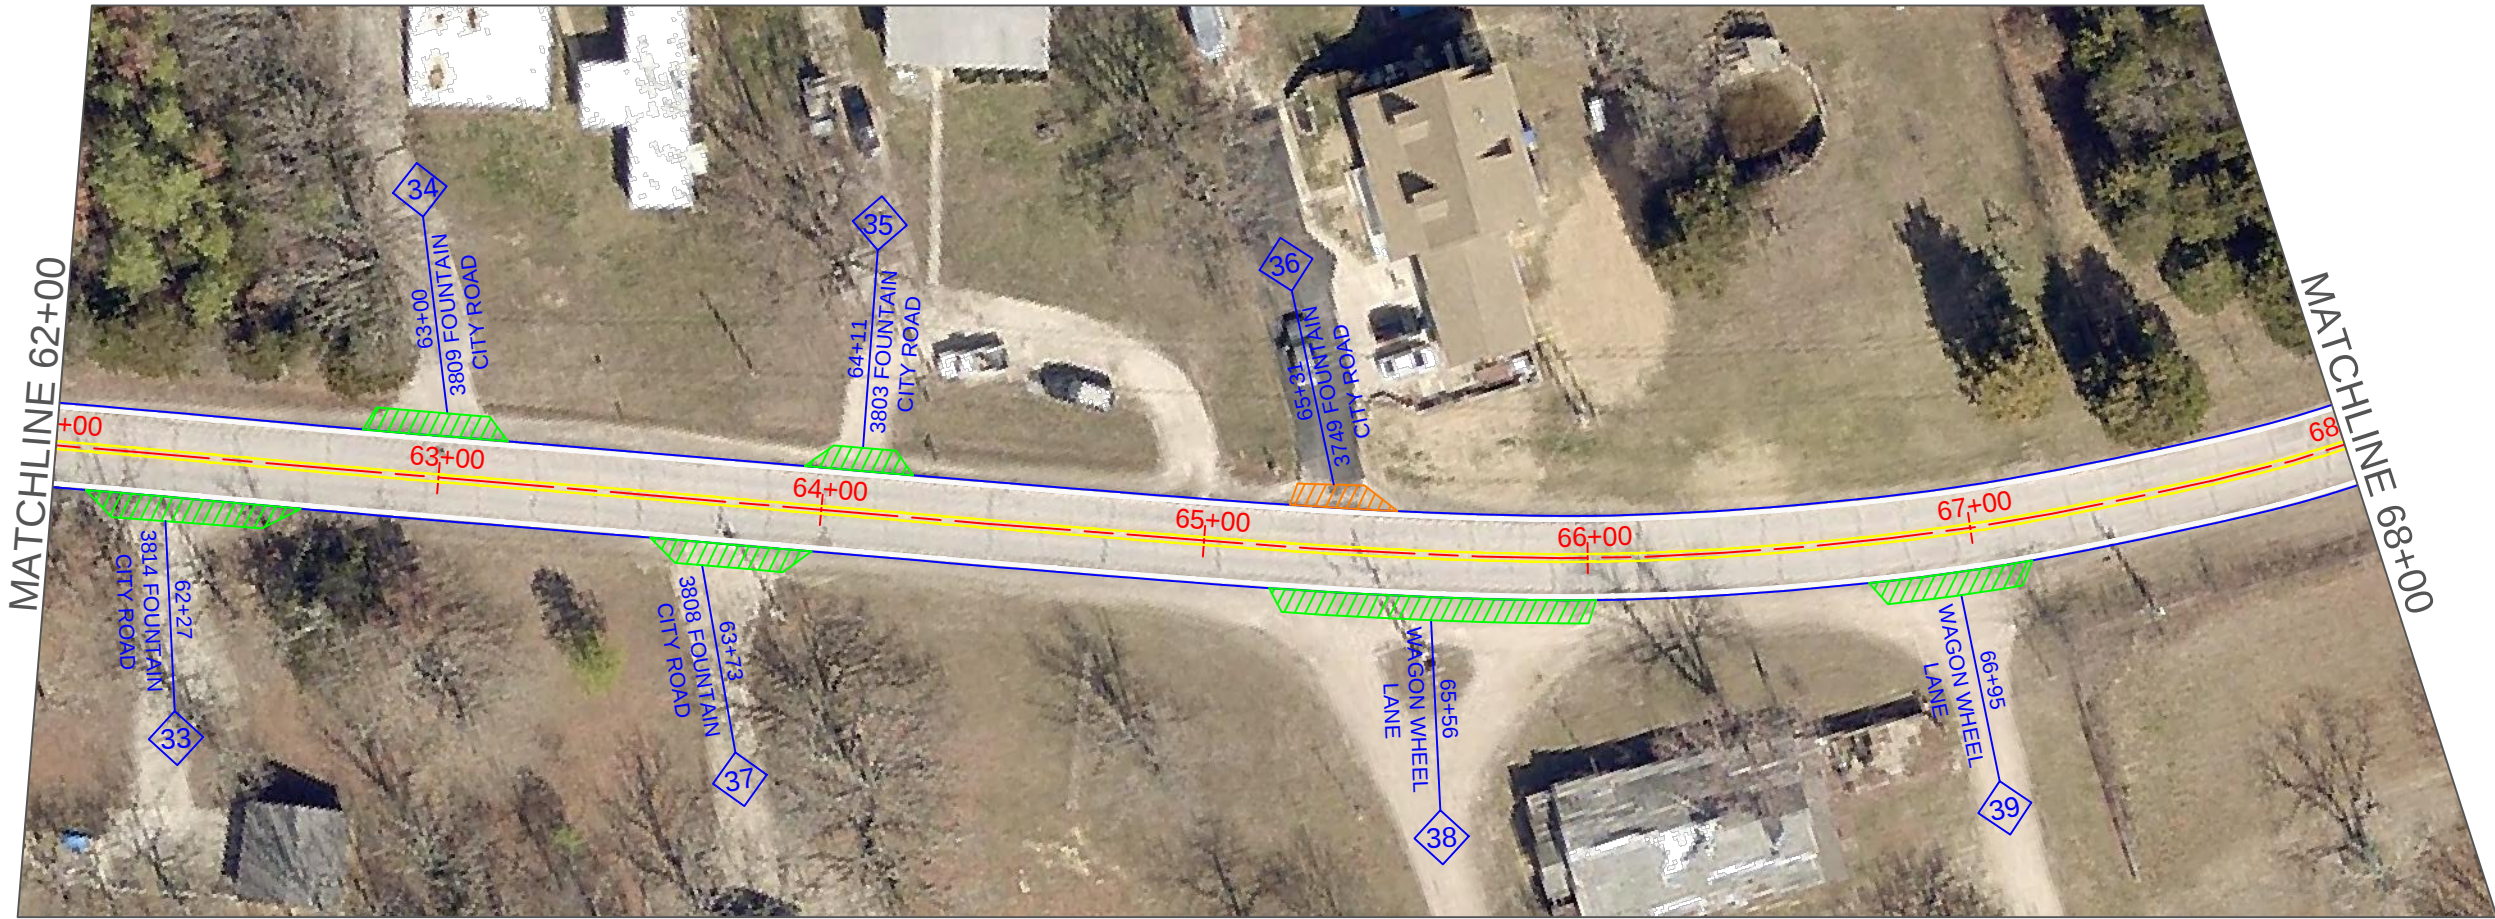

Jefferson County, Missouri


PUBLIC WORKS DEPARTMENT
JASON JONAS, P.E.-DIRECTOR
PO BOX 100 MO. 63050
(636) 727-1540
WWW.JEFFCOMO.ORG

PLAN SHEET

**FOUNTAIN CITY ROAD
PAVEMENT IMPROVEMENTS**

JEFFERSON COUNTY, MISSOURI

PW20321RDW

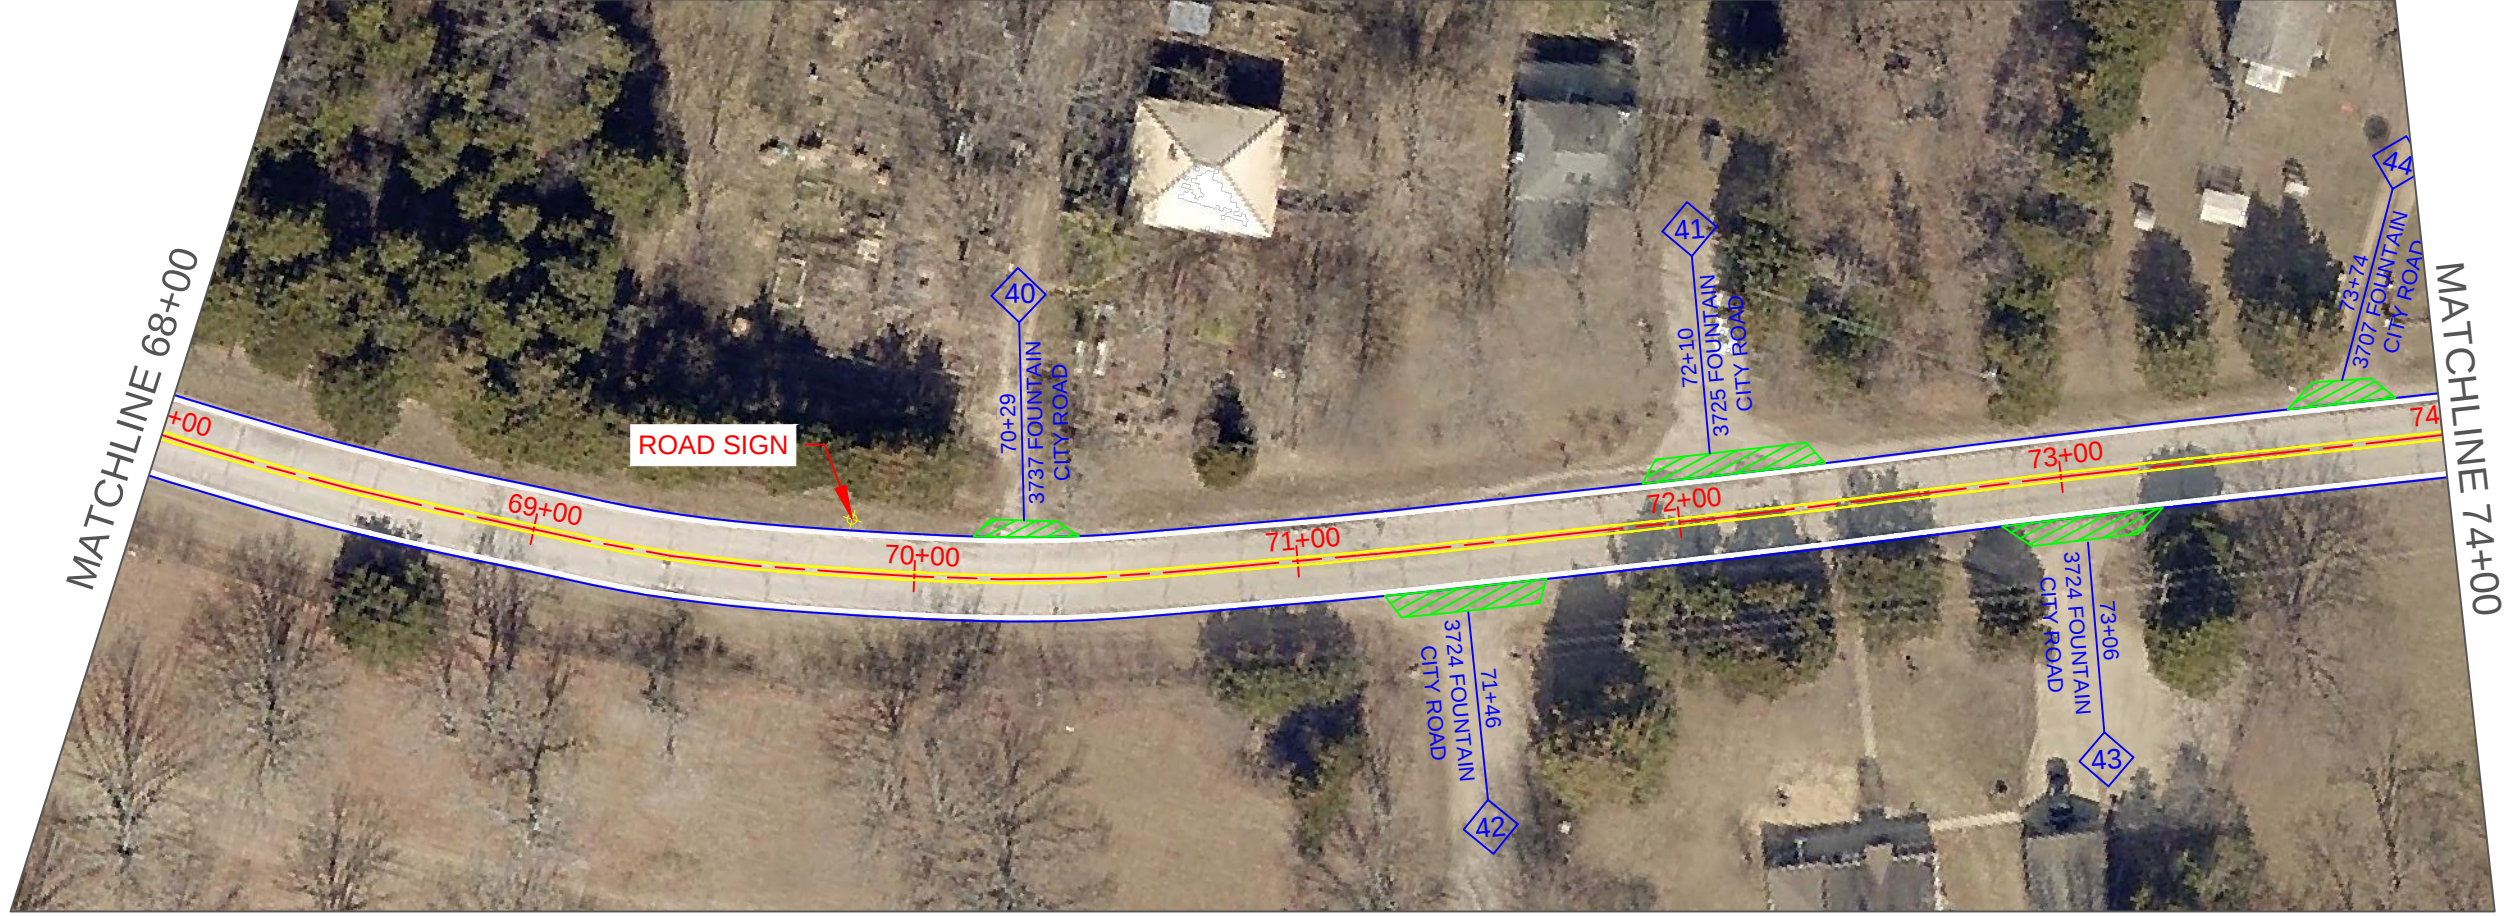

JESSE MESEY PE-2018021280	
DATE PREPARED 04/01/2019	
STATE MO	
SCALE 1"=50'	SHEET NO. 8
COUNTY JEFFERSON	
JOB NO. PW20321RDW	
ROAD NO. 321	
DATE	DESCRIPTION

Jefferson County, Missouri


PUBLIC WORKS DEPARTMENT
JASON JONAS, P.E.-DIRECTOR
PO BOX 100 MO. 63050
(636) 707-8340
WWW.JEFFCOMO.ORG



PLAN SHEET

**FOUNTAIN CITY ROAD
PAVEMENT IMPROVEMENTS**

JEFFERSON COUNTY, MISSOURI

PW20321RDW

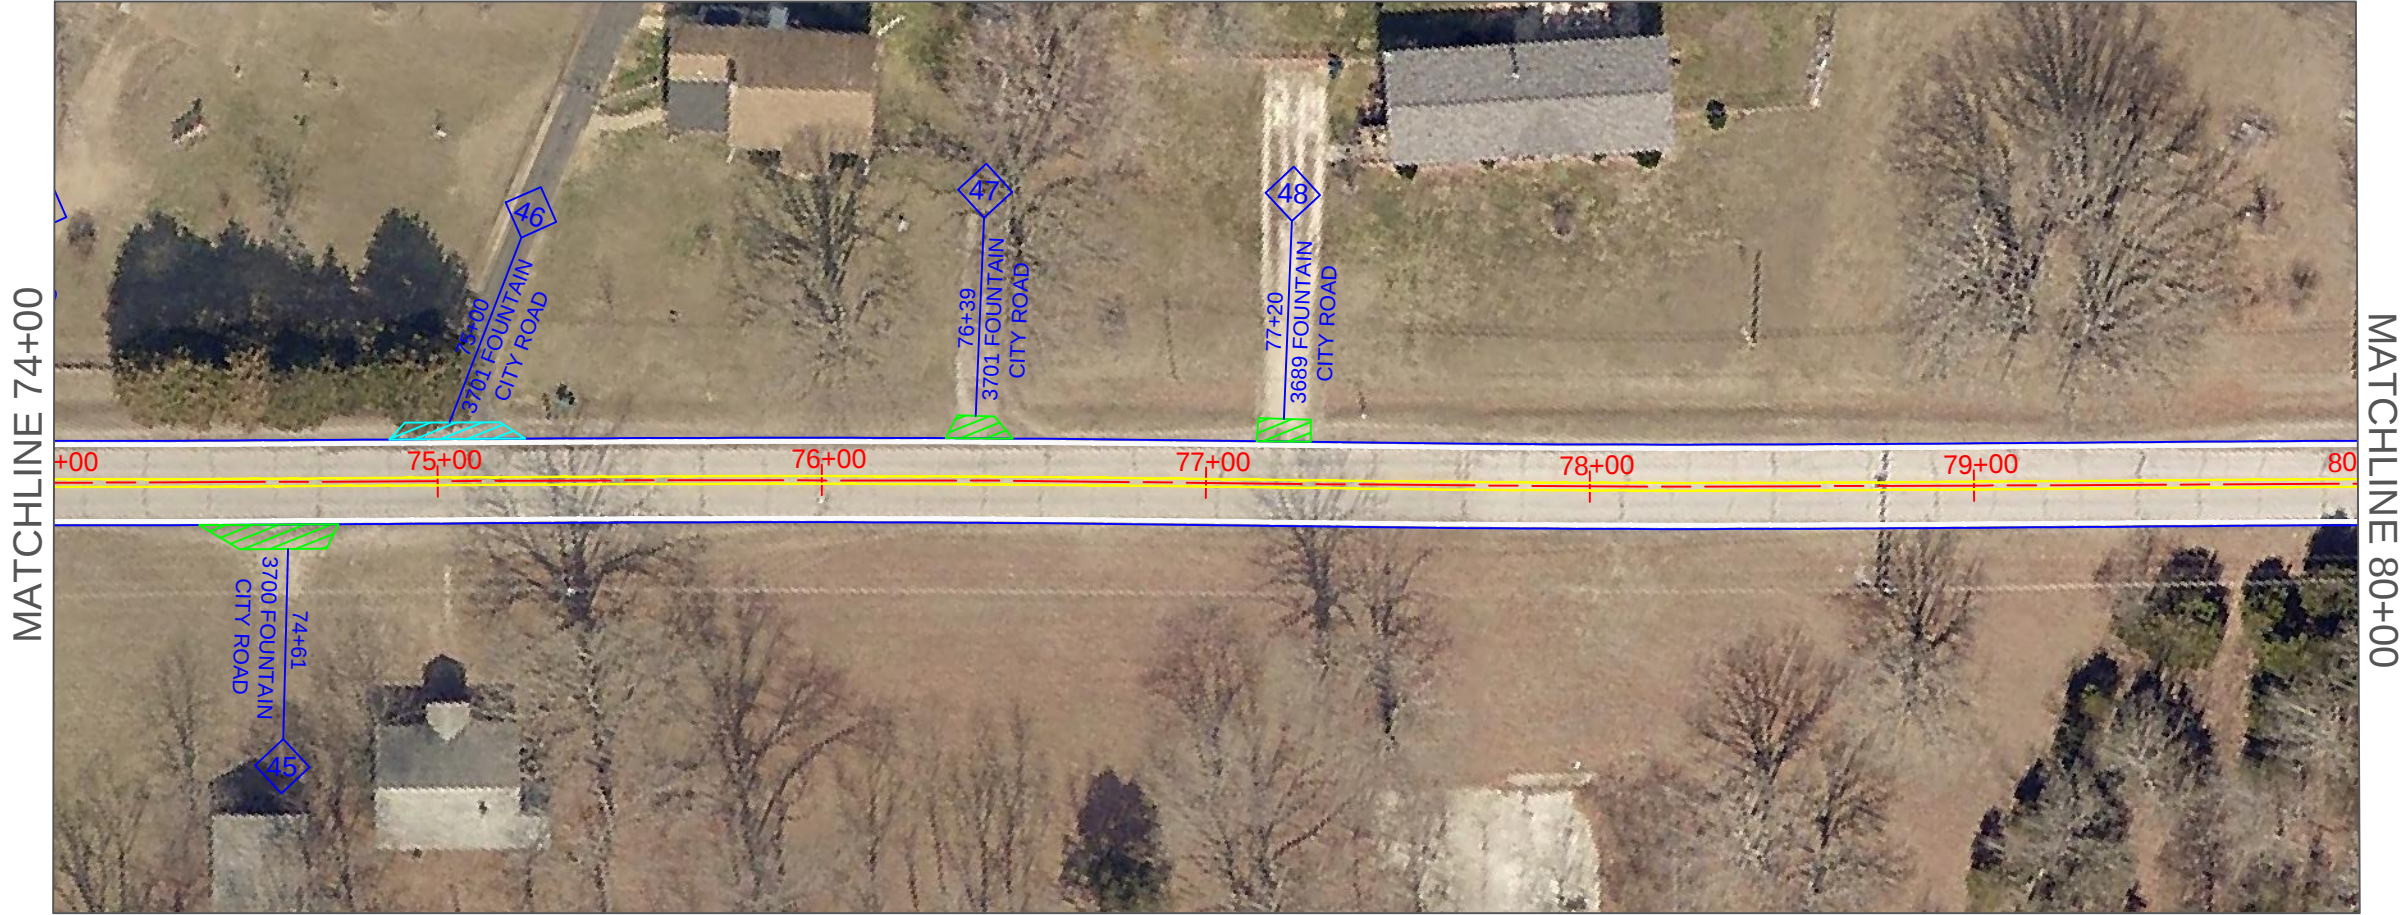

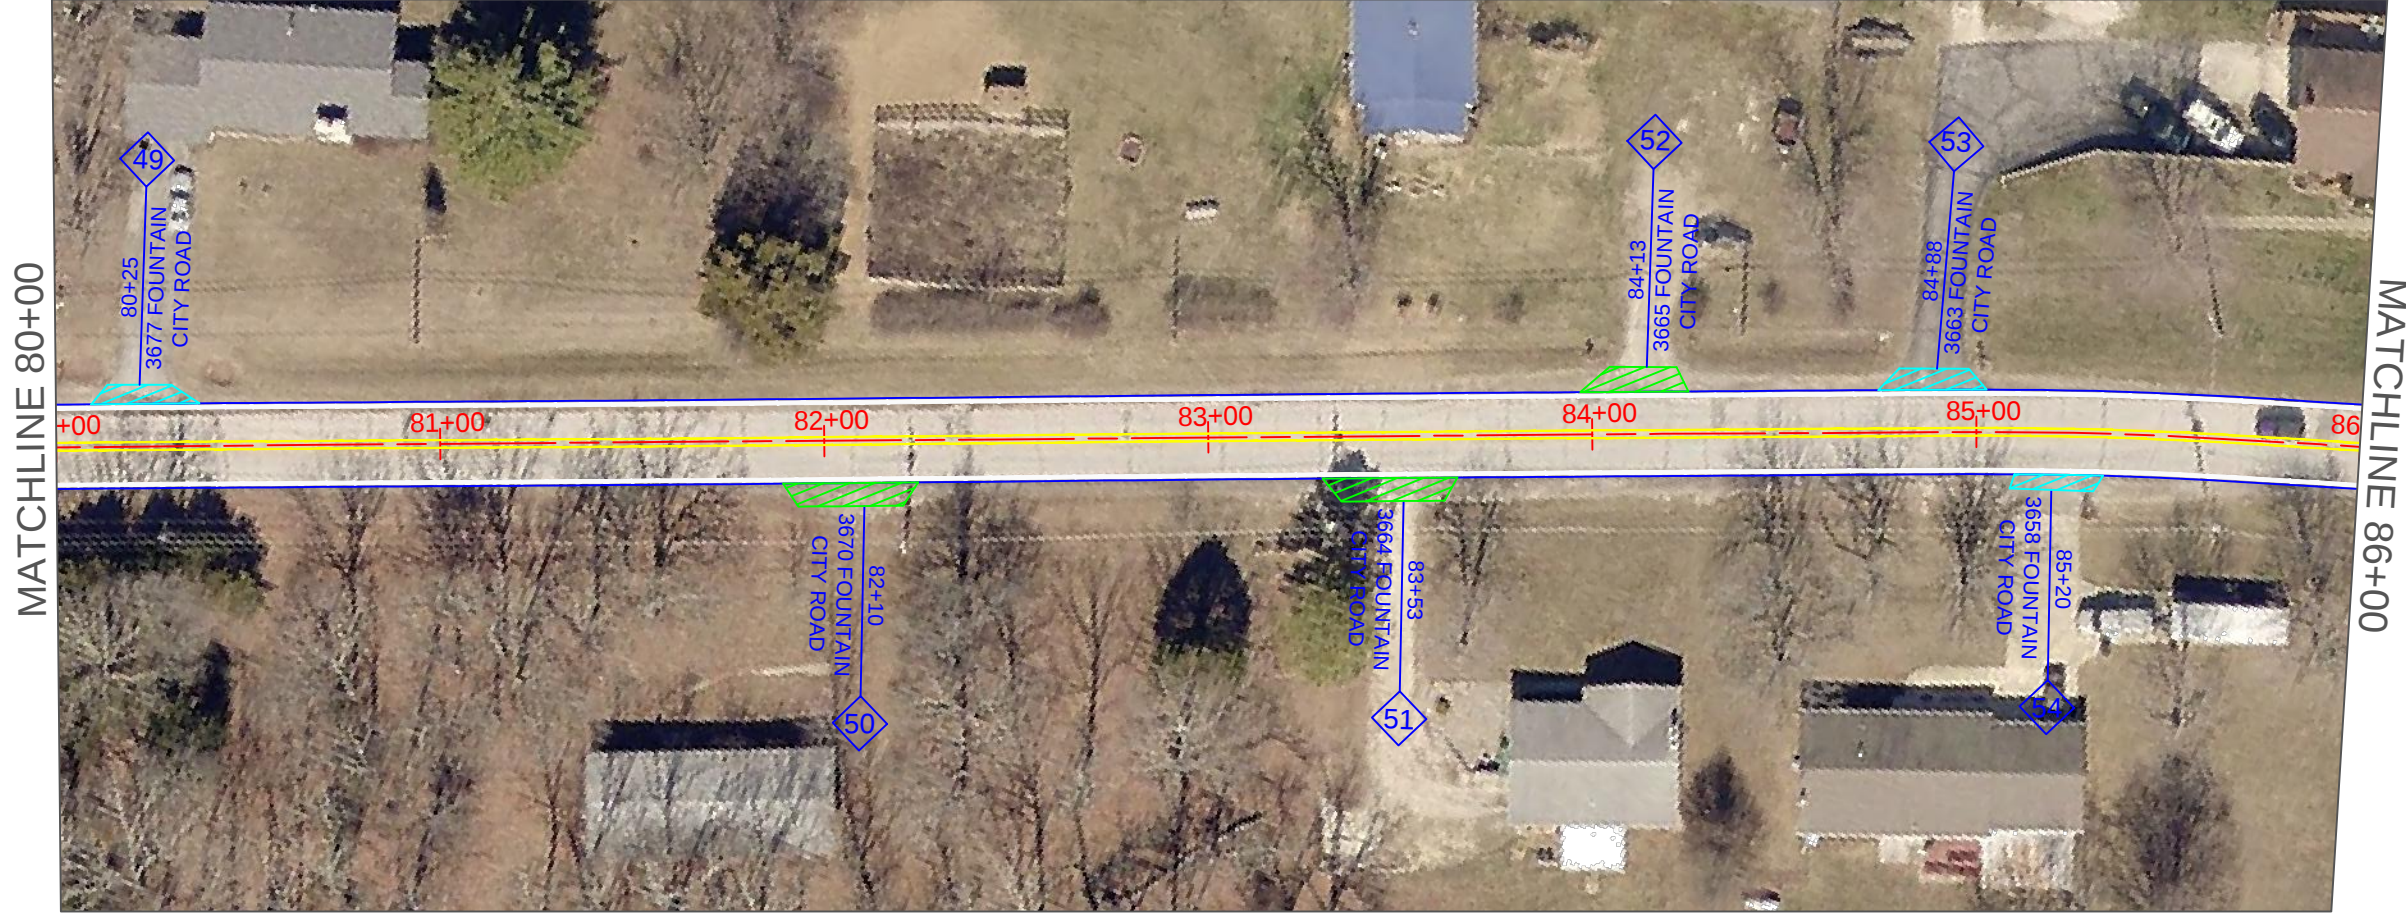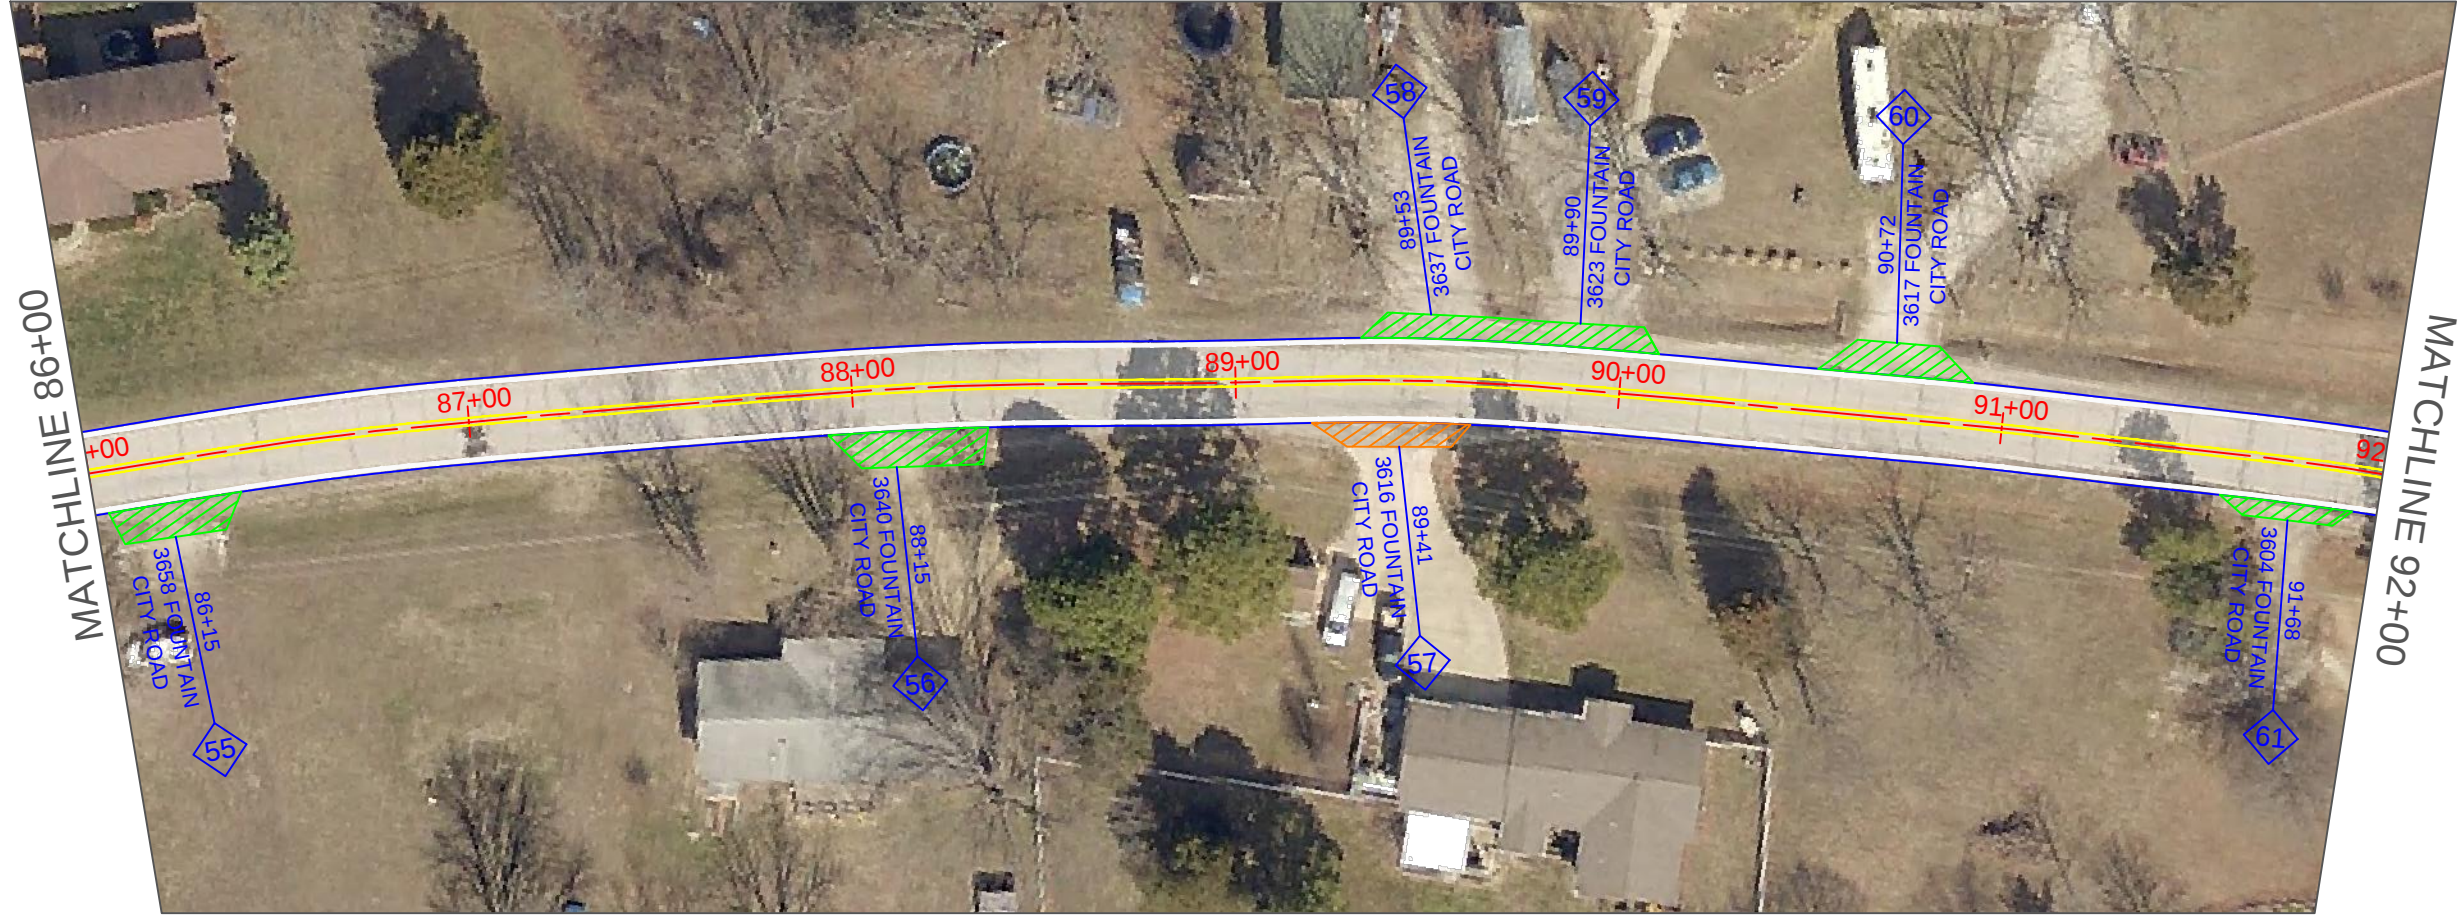

DATE	DESCRIPTION

ROAD NO.
321

JOB NO.
PW20321RDW

COUNTY
JEFFERSON

SCALE
1"=50'


SHEET NO.
9

STATE
MO

DATE PREPARED
04/01/2019

JESSE MESEY
PE-2018021280



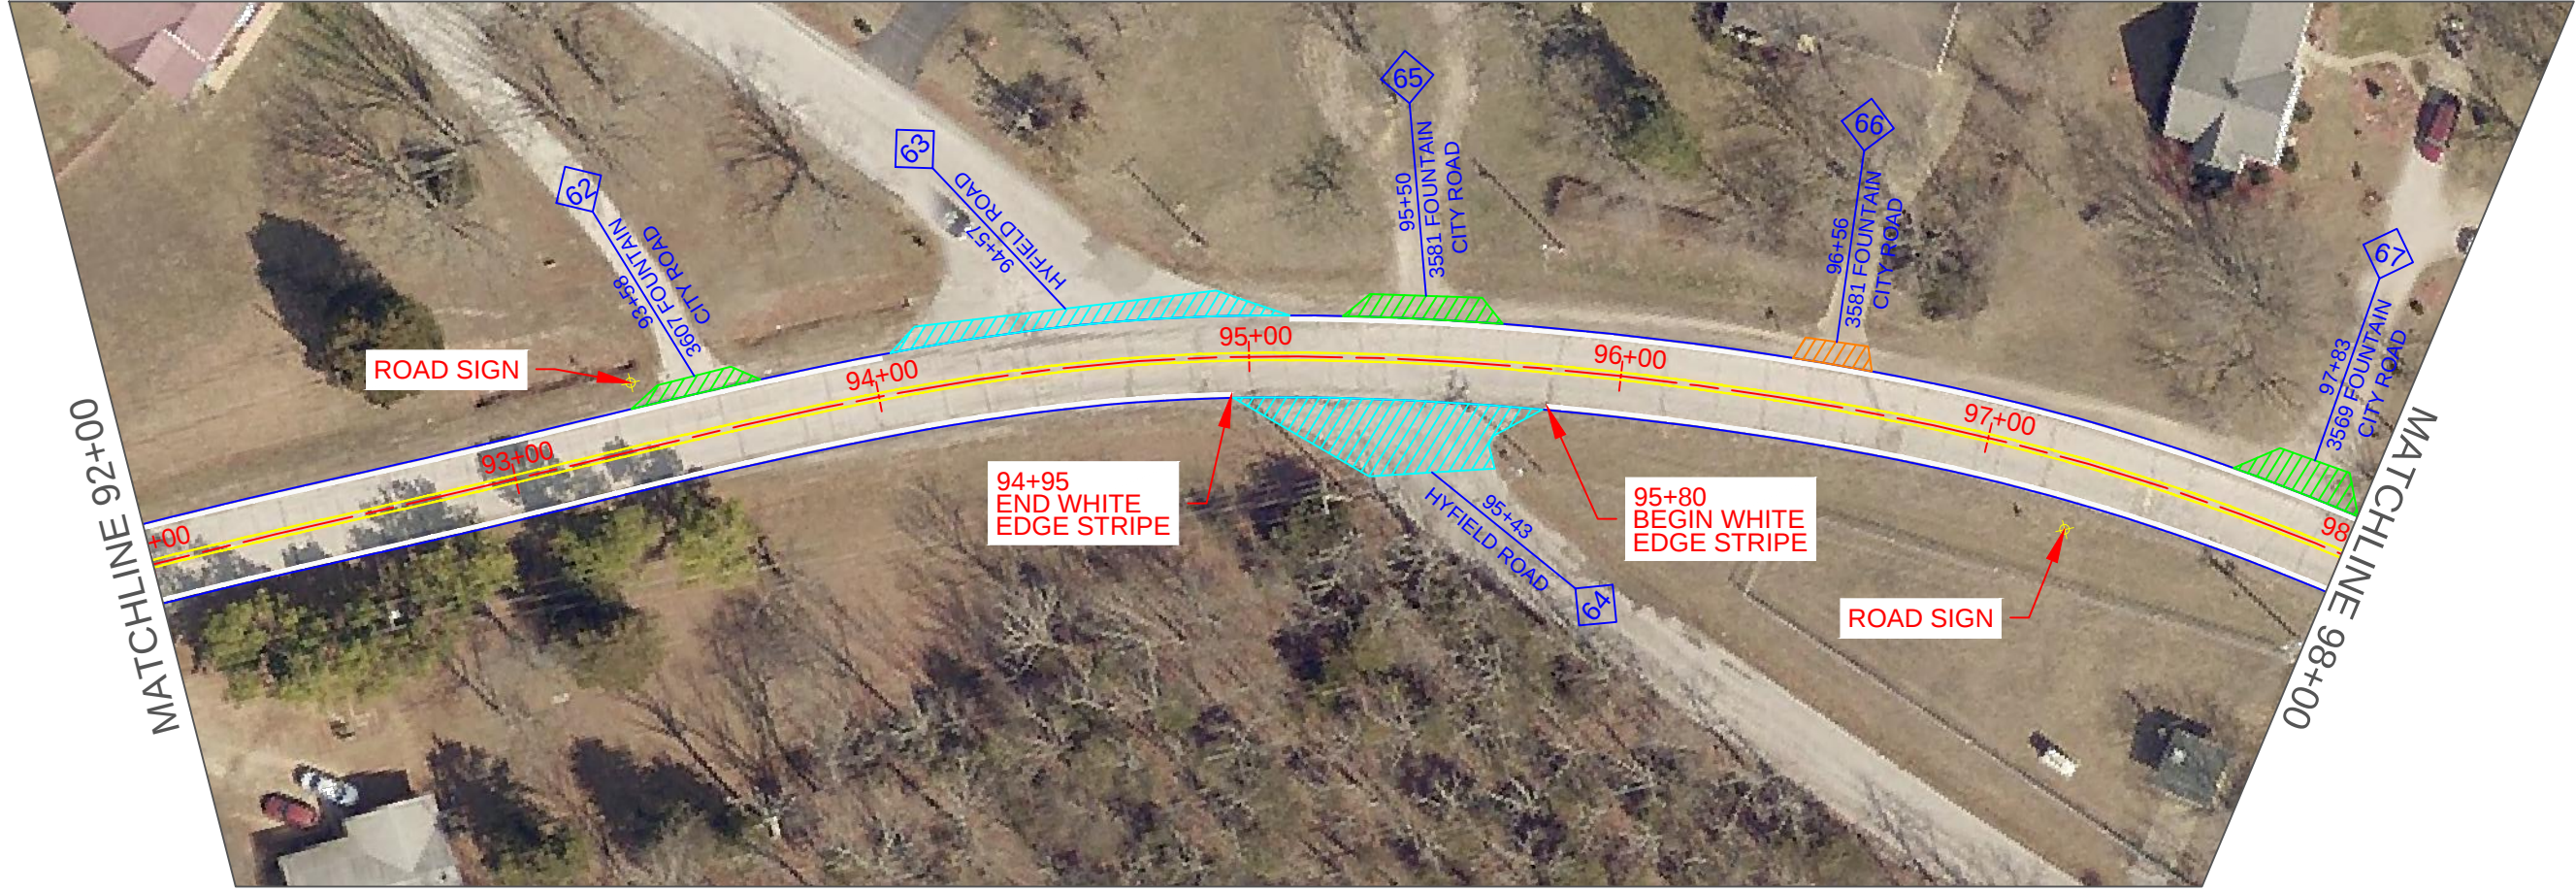


JESSE MESEY
PE-2018021280
DATE PREPARED
04/01/2019
STATE
MO
SCALE
1"=50'
SHEET NO.
10
COUNTY
JEFFERSON
JOB NO.
PW20321RDW
ROAD NO.
321

DATE	DESCRIPTION

Jefferson County, Missouri
PUBLIC WORKS DEPARTMENT
JASON JONAS, P.E.-DIRECTOR
PO BOX 100 MO. 63050
(636) 797-1540
WWW.JEFFCOMO.ORG

PLAN SHEET
FOUNTAIN CITY ROAD
PAVEMENT IMPROVEMENTS
JEFFERSON COUNTY, MISSOURI
PW20321RDW

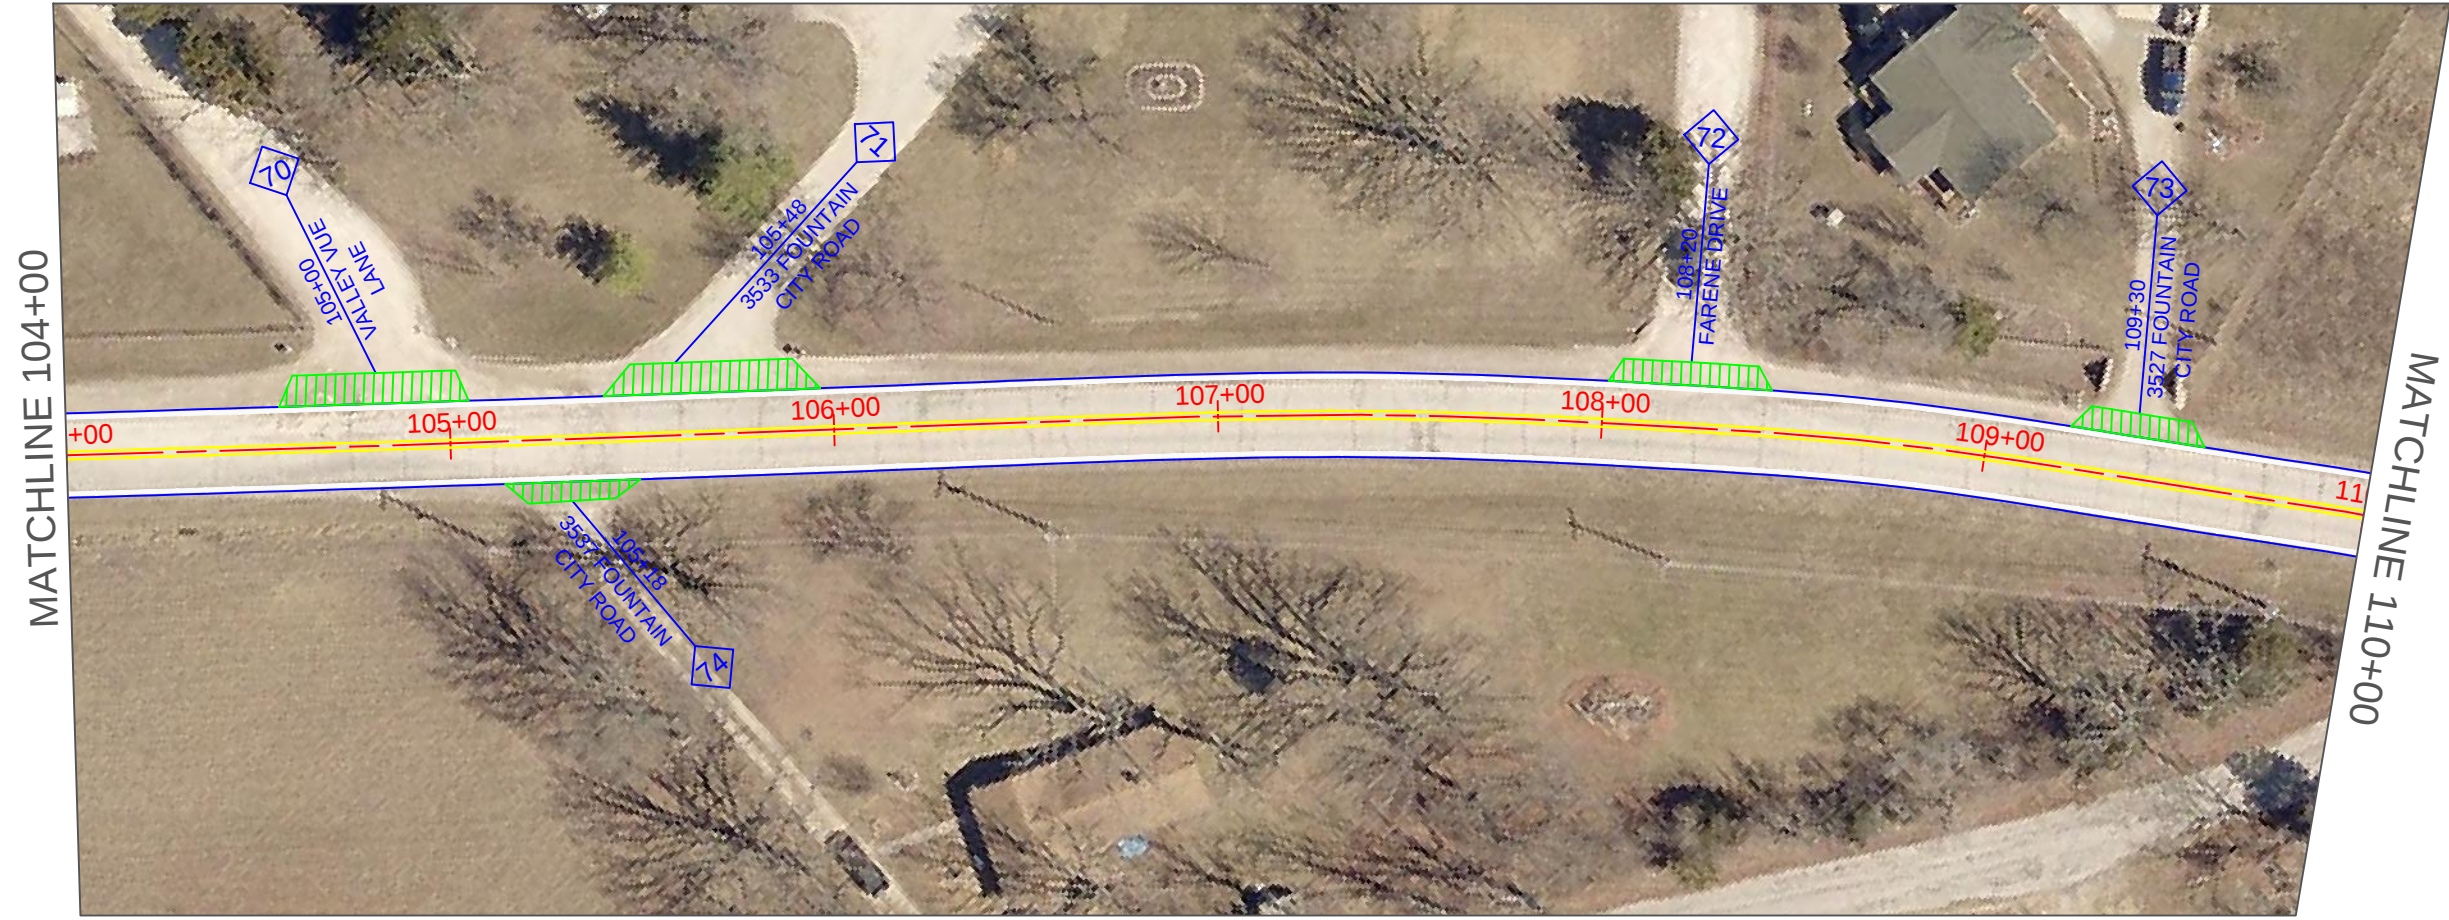

JESSE MESEY PE-2018021280	
DATE PREPARED 04/01/2019	
STATE MO	
SCALE 1"=50'	SHEET NO. 11
COUNTY JEFFERSON	
JOB NO. PW20321RDW	
ROAD NO. 321	
DATE	DESCRIPTION



Jefferson County, Missouri

PUBLIC WORKS DEPARTMENT
JASON JONAS, P.E.-DIRECTOR
PO BOX 100 MO. 63050
(636) 707-1540
WWW.JEFFCOMO.ORG




PLAN SHEET


**FOUNTAIN CITY ROAD
PAVEMENT IMPROVEMENTS**

JEFFERSON COUNTY, MISSOURI

PW20321RDW

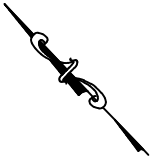

JESSE MESEY PE-2018021280	
DATE PREPARED 04/01/2019	
STATE MO	
SCALE 1"=50'	SHEET NO. 12
COUNTY JEFFERSON	
JOB NO. PW20321RDW	
ROAD NO. 321	
DATE	DESCRIPTION

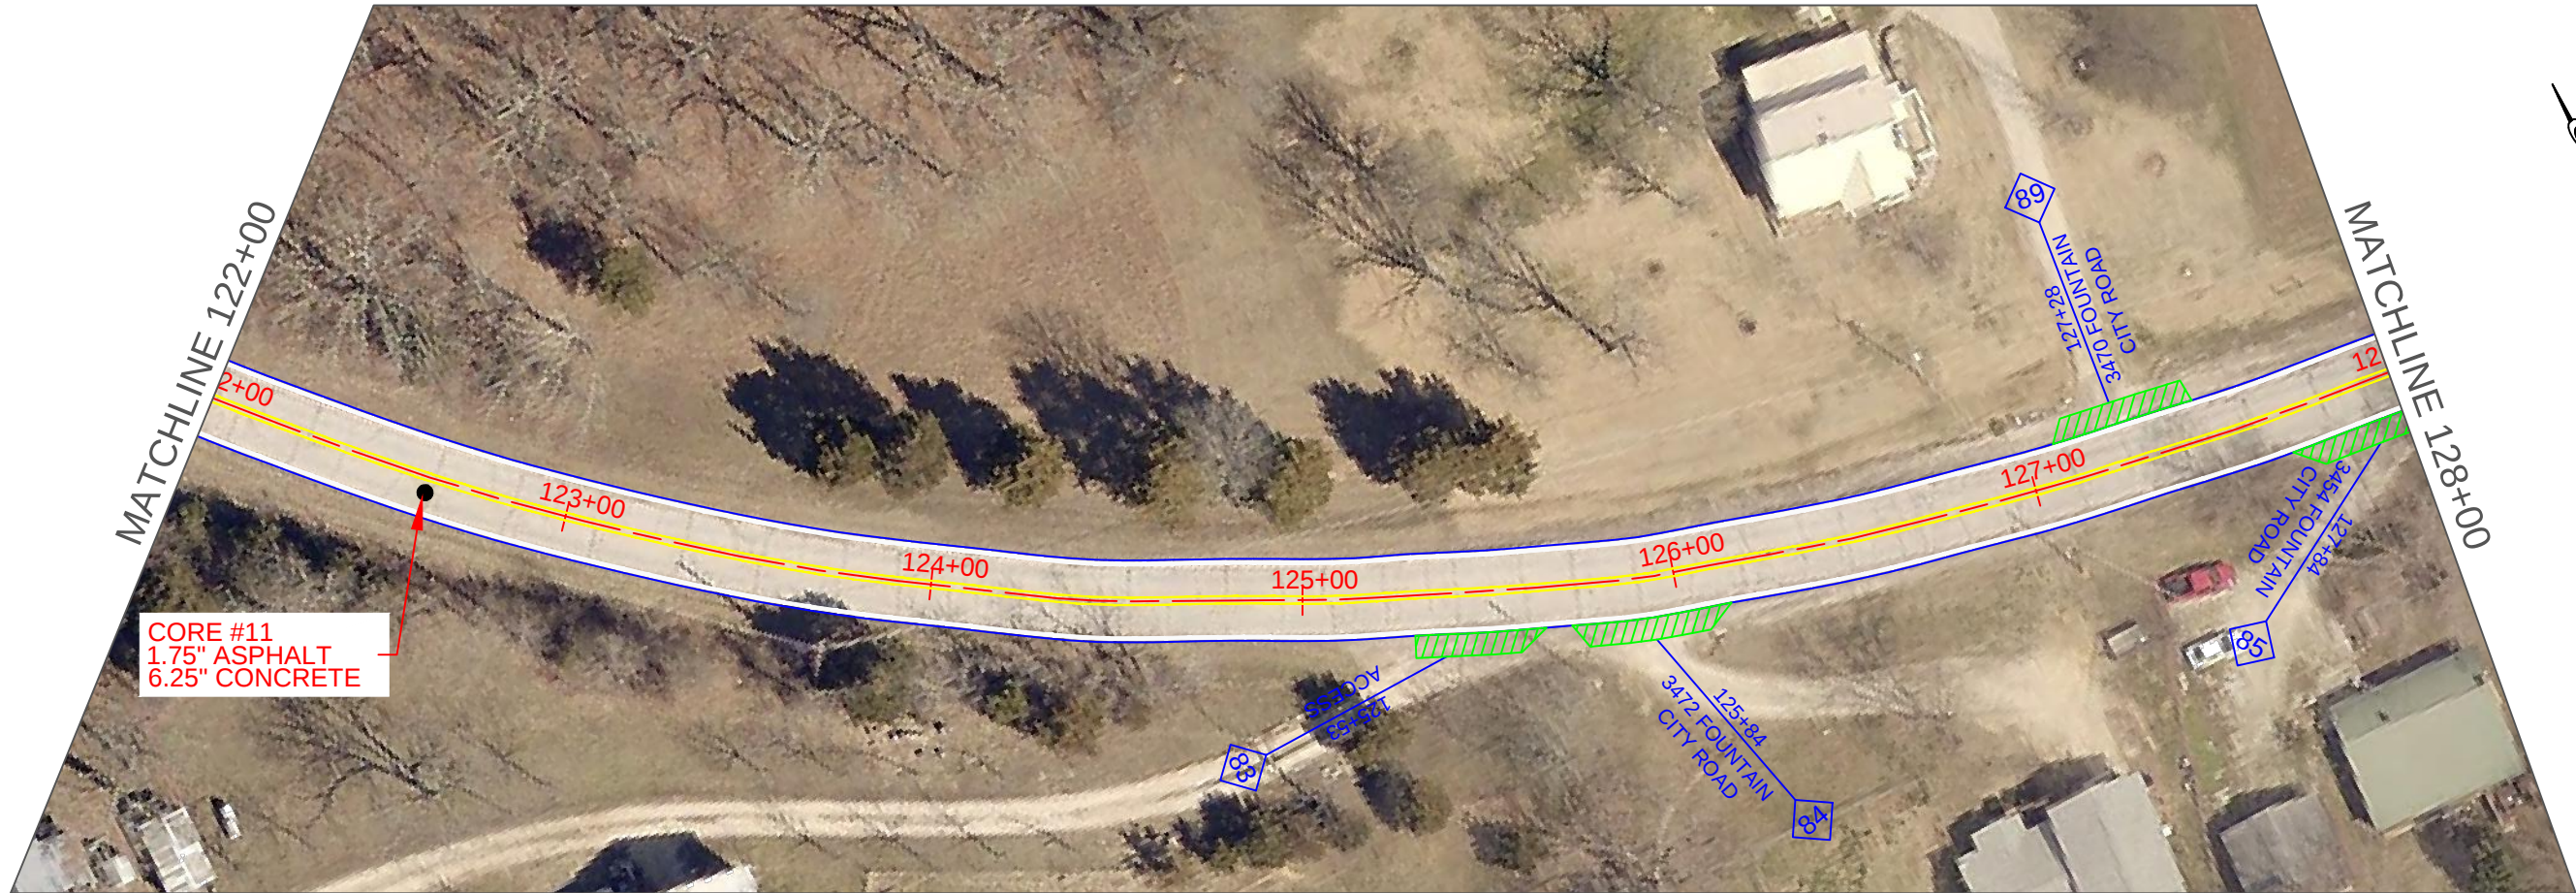


Jefferson County, Missouri

PUBLIC WORKS DEPARTMENT
JASON JONES, P.E., DIRECTOR
PO BOX 100, MO. 63050
(636) 797-1340
WWW.JEFFCOMO.ORG

PLAN SHEET

FOUNTAIN CITY ROAD
PAVEMENT IMPROVEMENTS
JEFFERSON COUNTY, MISSOURI
PW20321RDW

MATCHLINE 128+00

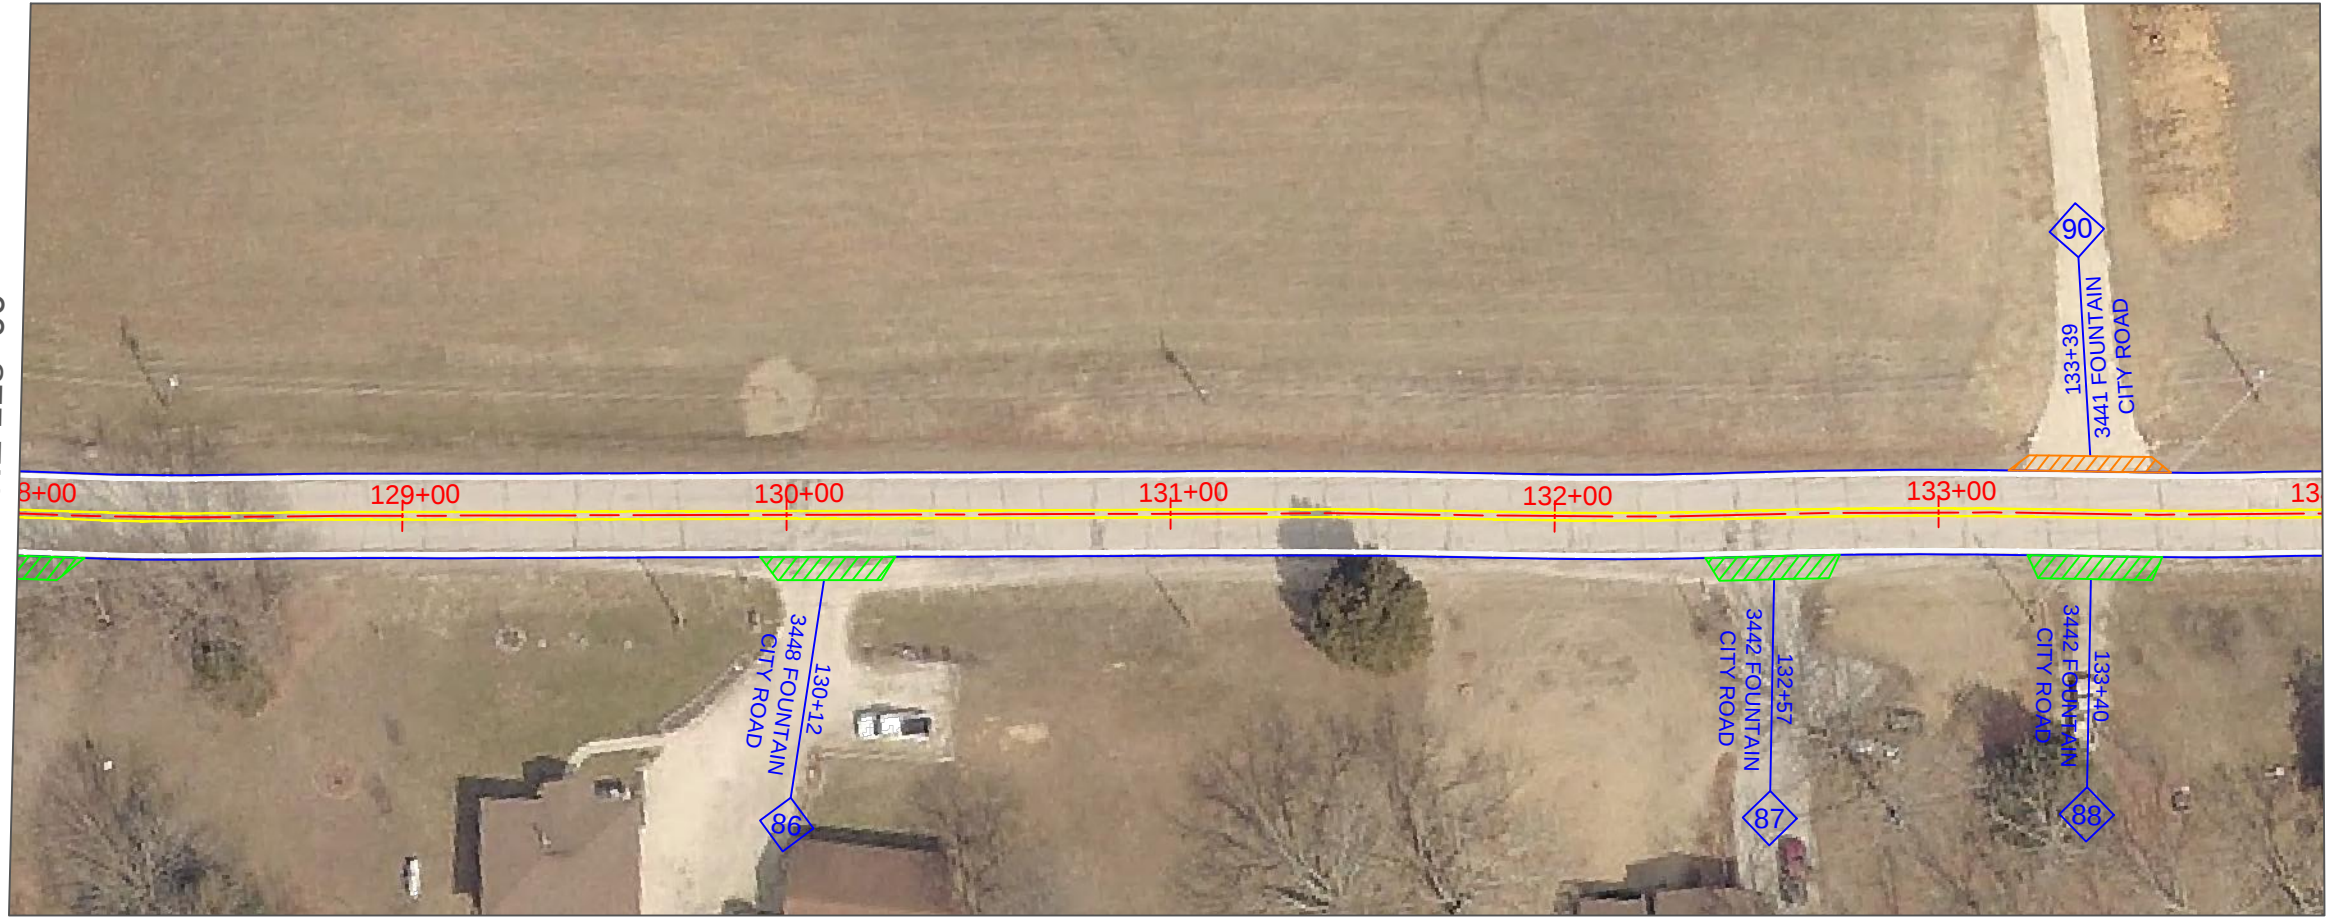

MATCHLINE 134+00

MATCHLINE 134+00



MATCHLINE 140+00



JESSE MESEY PE-2018021280	
DATE PREPARED 04/01/2019	
STATE MO	
SCALE 1"=50'	SHEET NO. 13
COUNTY JEFFERSON	
JOB NO. PW20321RDW	
ROAD NO. 321	
DATE	DESCRIPTION

Jefferson County, Missouri





PUBLIC WORKS DEPARTMENT
JASON JONAS, P.E.-DIRECTOR
PO BOX 100 MO. 63050
(636) 707-1540
WWW.JEFFCO.MO.ORG

PLAN SHEET

**FOUNTAIN CITY ROAD
PAVEMENT IMPROVEMENTS**

JEFFERSON COUNTY, MISSOURI

PW20321RDW

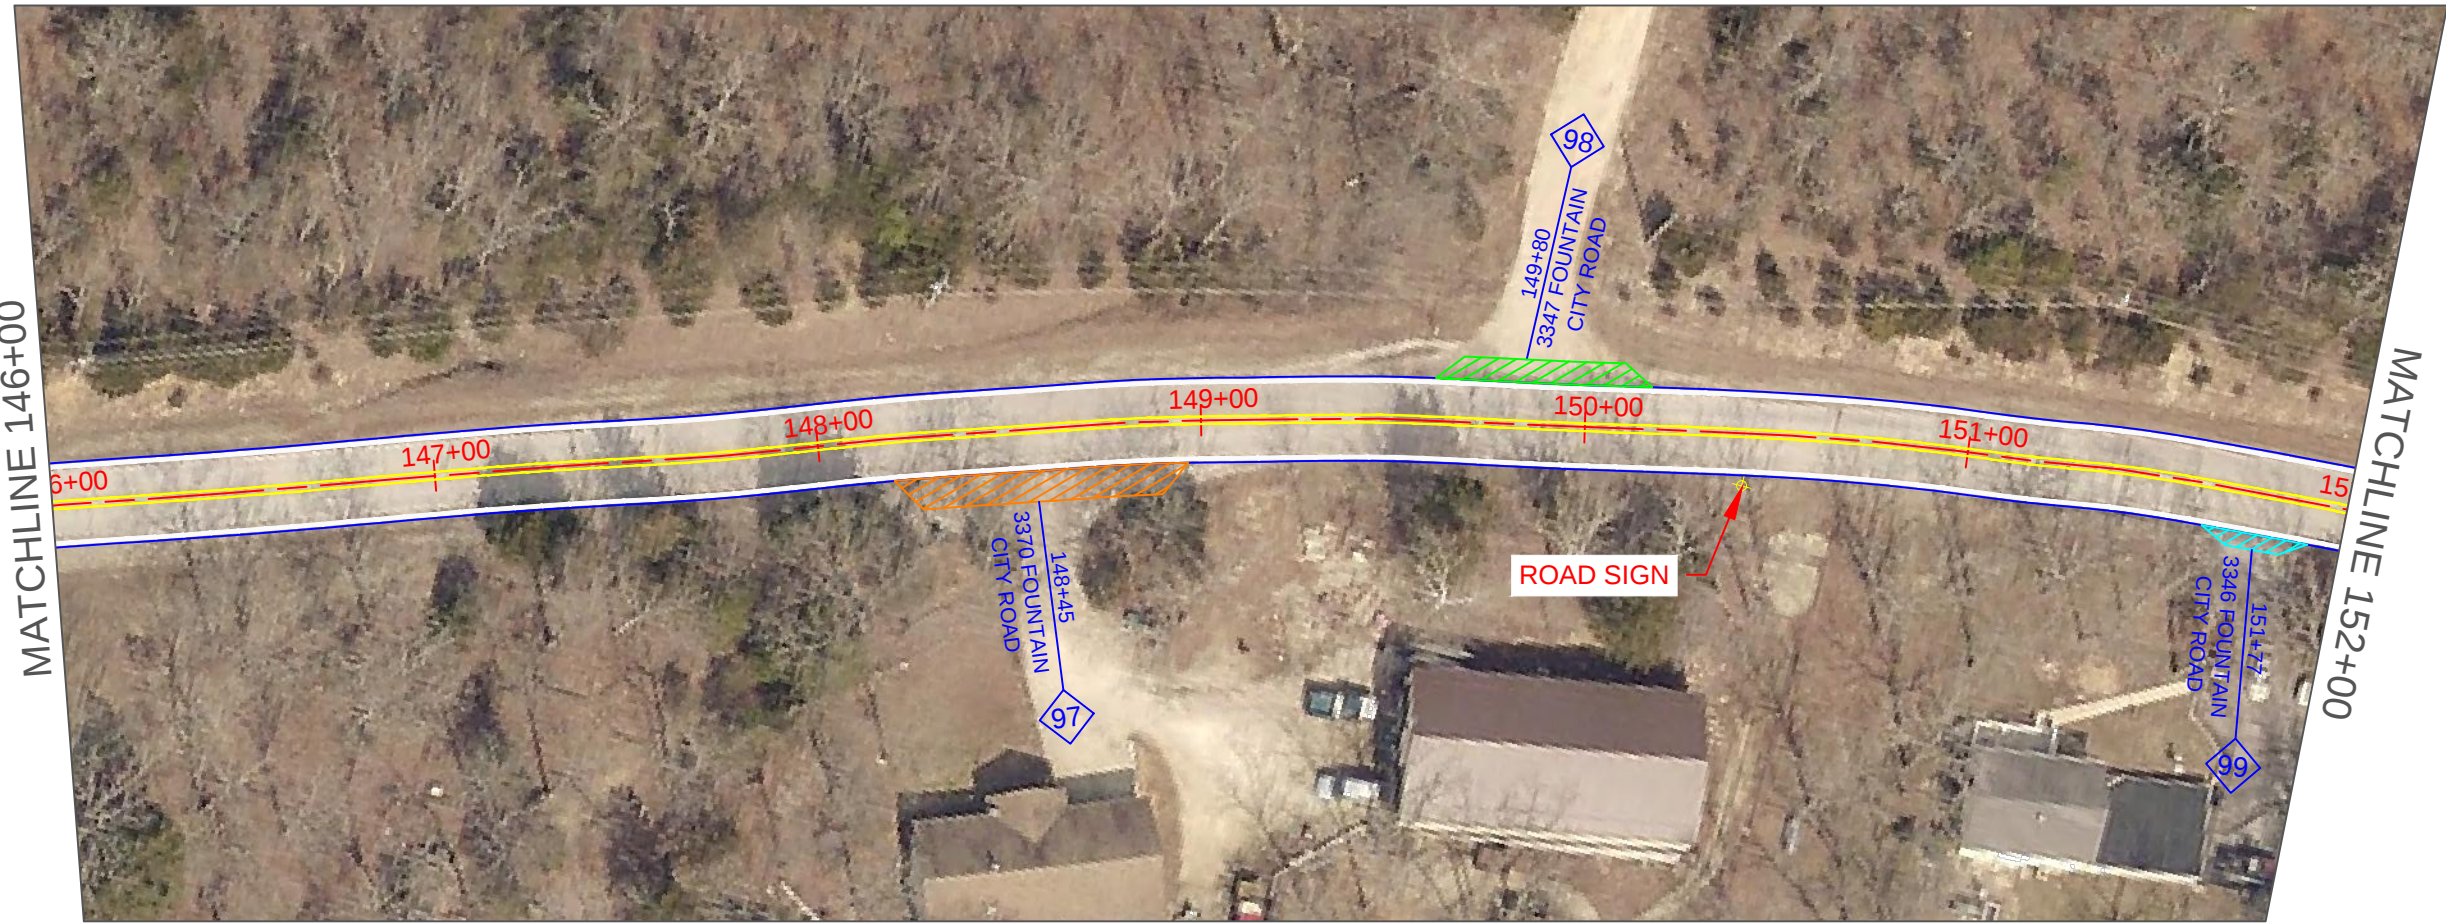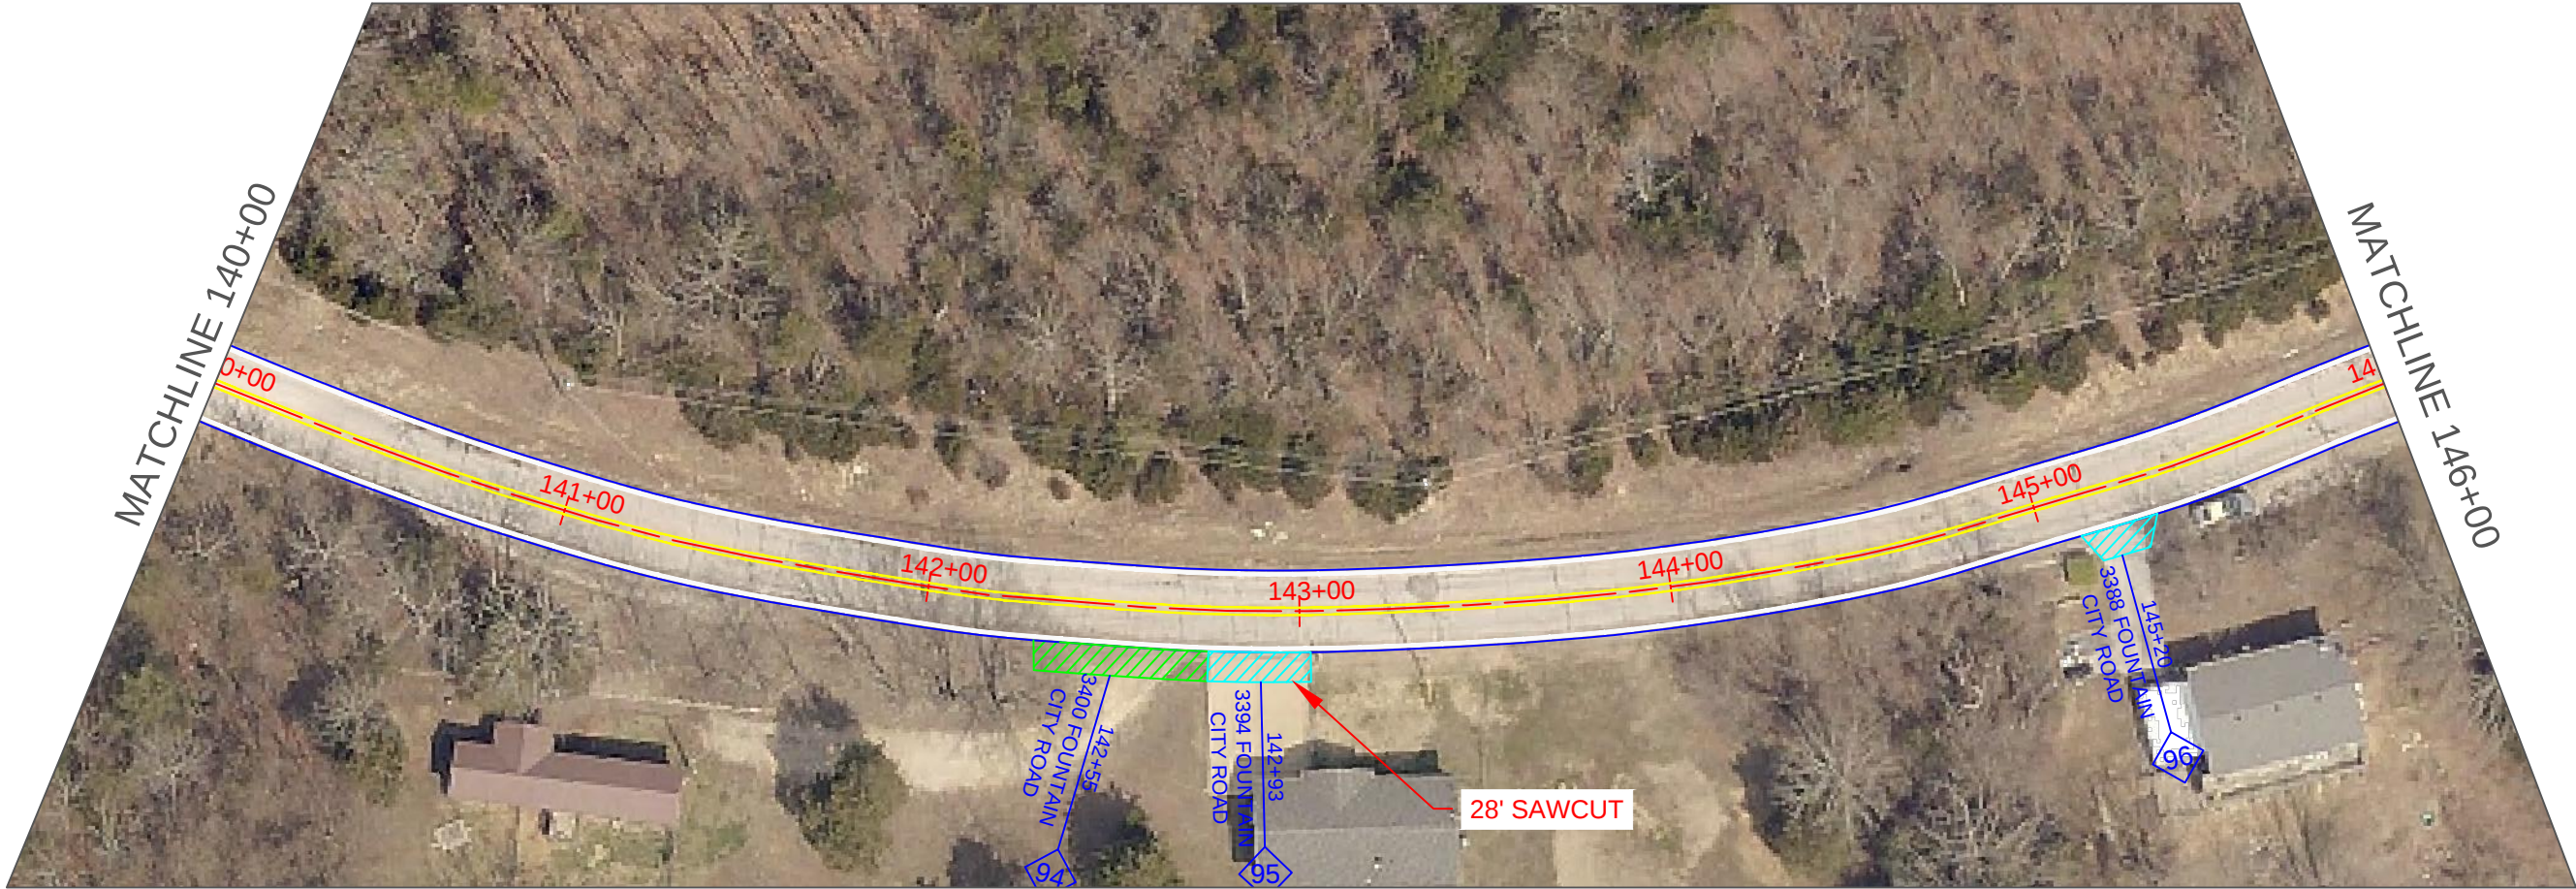

JESSE MEZEY PE-2018021280	
DATE PREPARED 04/01/2019	
STATE MO	
SCALE 1"=50'	SHEET NO. 14
COUNTY JEFFERSON	
JOB NO. PW20321RDW	
ROAD NO. 321	
DATE	DESCRIPTION

Jefferson County, Missouri

PUBLIC WORKS DEPARTMENT
JASON JONAS, P.E.-DIRECTOR
PO BOX 100 MO. 63050
(636) 797-8340
WWW.JEFFCOMO.ORG

PLAN SHEET

**FOUNTAIN CITY ROAD
PAVEMENT IMPROVEMENTS**

JEFFERSON COUNTY, MISSOURI

PW20321RDW




MATCHLINE 158+00




	
JESSE MESEY PE-2018021280	
DATE PREPARED 04/01/2019	
STATE MO	
SCALE 1"=50'	SHEET NO. 15
COUNTY JEFFERSON	
JOB NO. PW20321RDW	
ROAD NO. 321	
DATE	DESCRIPTION



<i>Jefferson County, Missouri</i>	
	
PUBLIC WORKS DEPARTMENT JASON JONAS, P.E.-DIRECTOR PO BOX 100 MO. 63050 (636) 797-1540 WWW.JEFFCOMO.ORG	
PLAN SHEET FOUNTAIN CITY ROAD PAVEMENT IMPROVEMENTS JEFFERSON COUNTY, MISSOURI PW20321RDW	

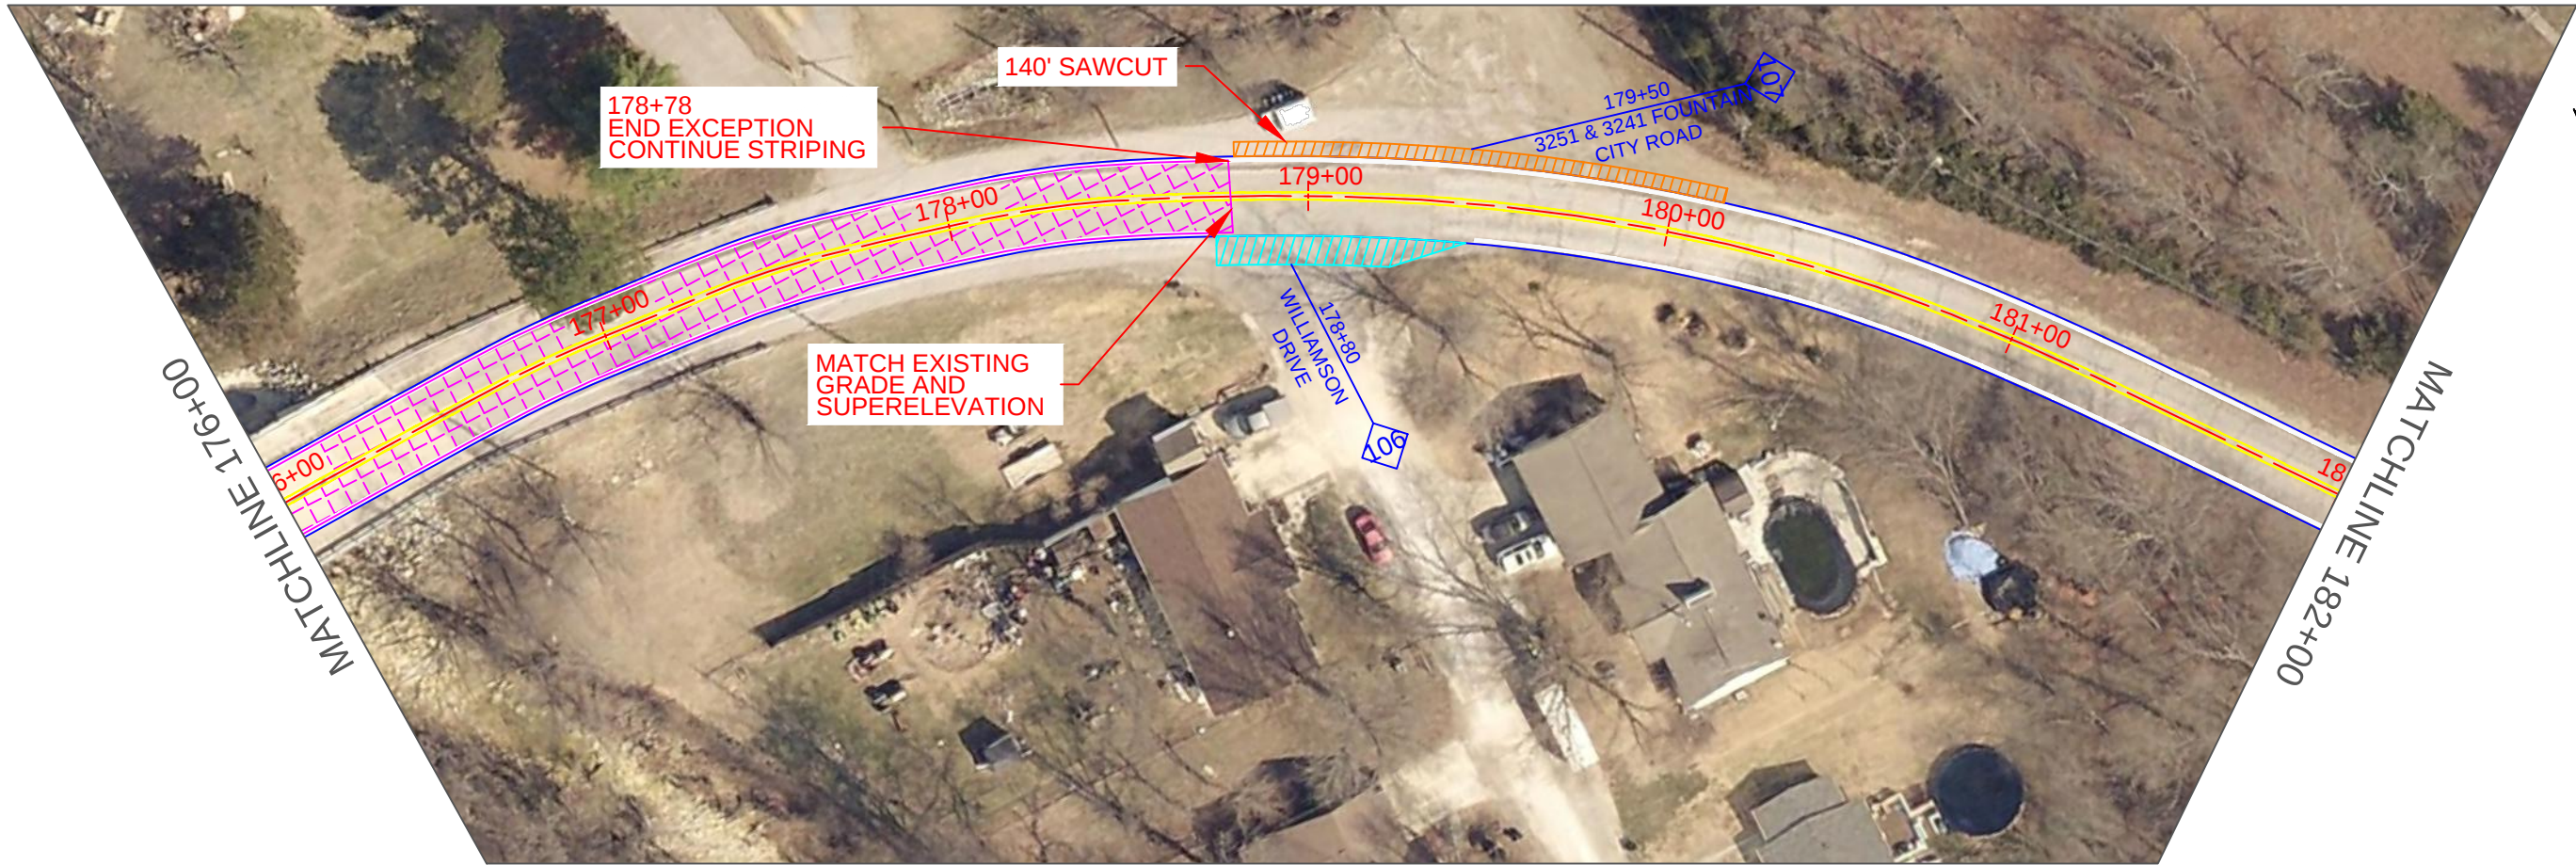

JESSE MESEY PE-2018021280	
DATE PREPARED 04/01/2019	
STATE MO	
SCALE 1"=50'	SHEET NO. 17
COUNTY JEFFERSON	
JOB NO. PW20321RDW	
ROAD NO. 321	
DATE	DESCRIPTION

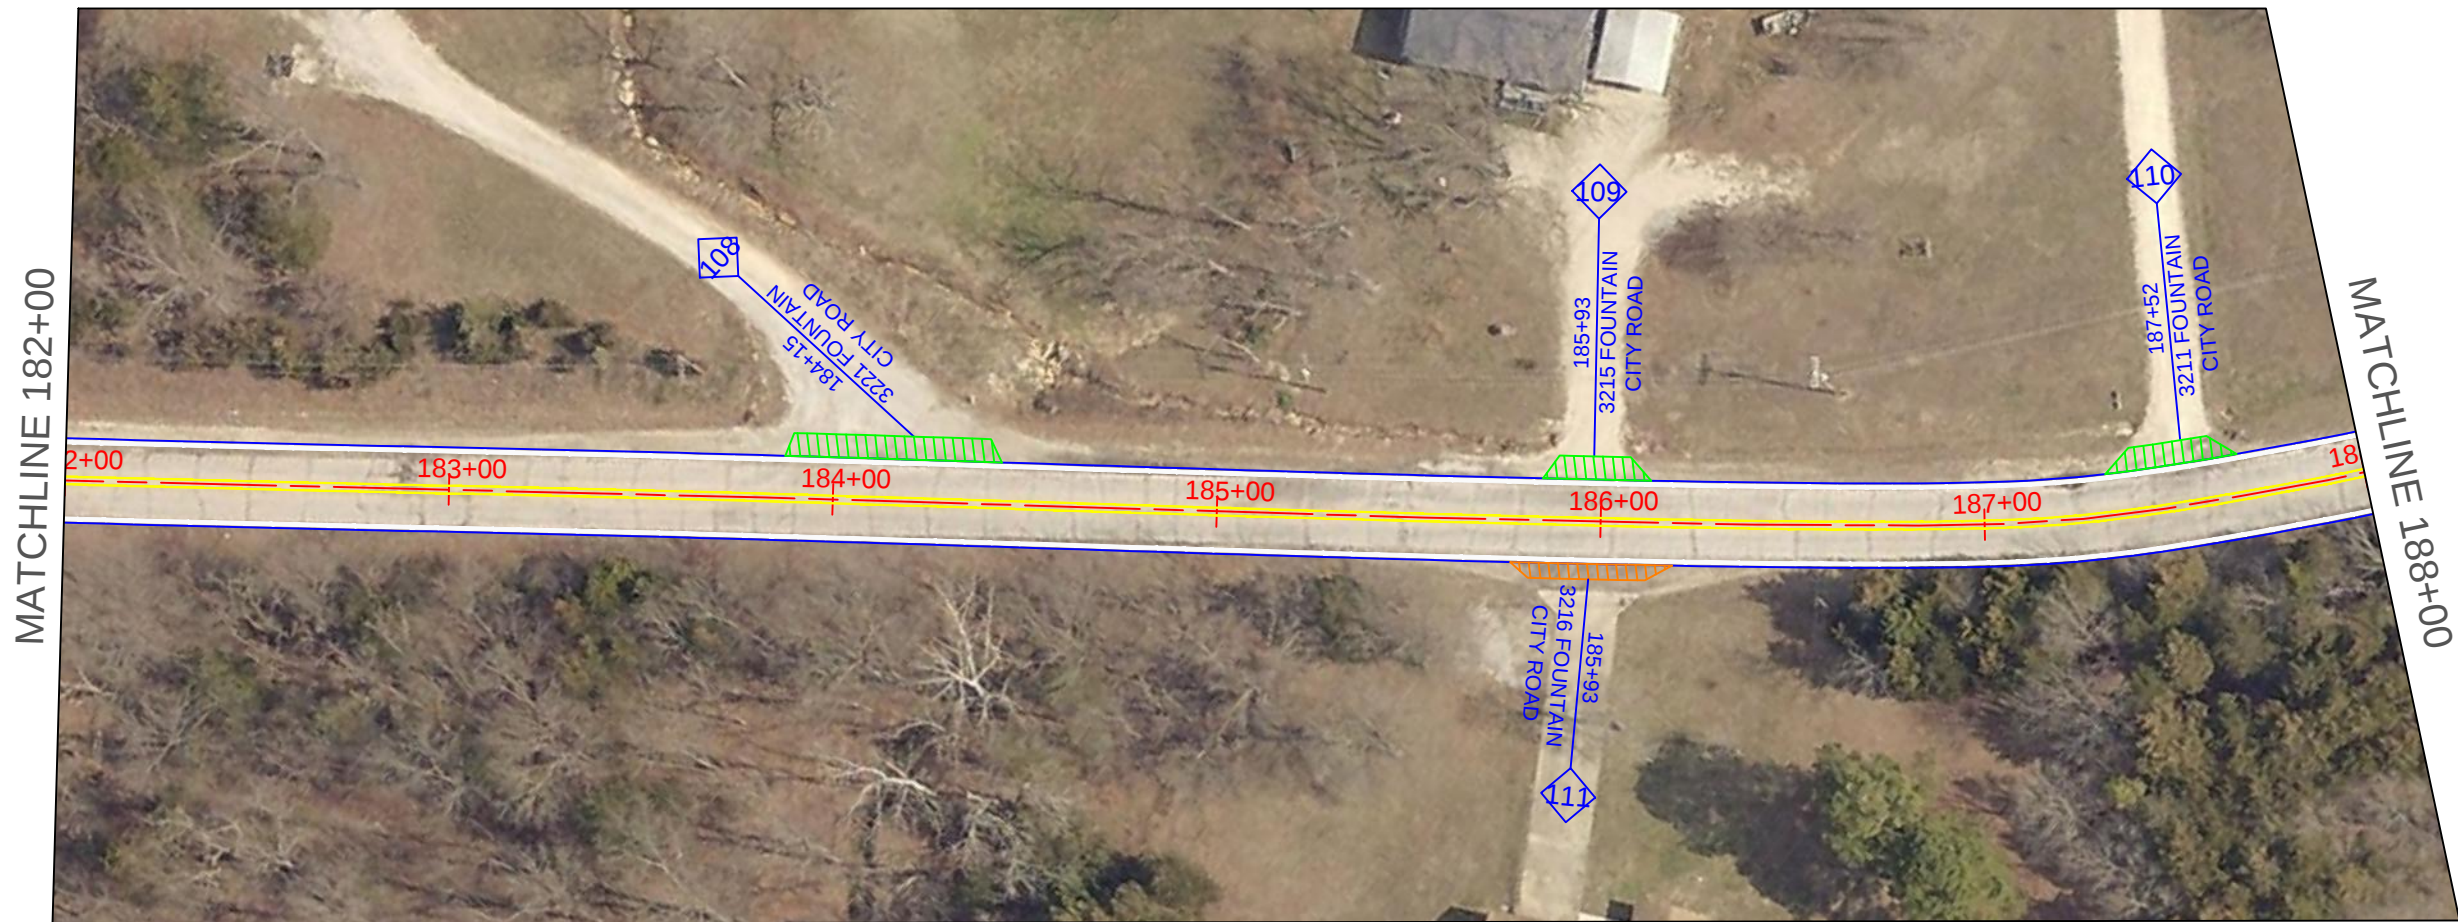

Jefferson County, Missouri

PUBLIC WORKS DEPARTMENT
JASON JONAS, P.E.-DIRECTOR
PO BOX 100 MO. 63050
(314) 797-1540
WWW.JEFFCOMO.ORG

PLAN SHEET

**FOUNTAIN CITY ROAD
PAVEMENT IMPROVEMENTS
JEFFERSON COUNTY, MISSOURI
PW20321RDW**



MATCHLINE 194+00



JESSE MESEY PE-2018021280	
DATE PREPARED 04/01/2019	
STATE MO	
SCALE 1"=50'	SHEET NO. 18
COUNTY JEFFERSON	
JOB NO. PW20321RDW	
ROAD NO. 321	
DATE	DESCRIPTION



MATCHLINE 200+00




Jefferson County, Missouri

PUBLIC WORKS DEPARTMENT
JASON JONAS, P.E.-DIRECTOR
PO BOX 100 MO. 63050
(314) 707-1540
WWW.JEFFCOMO.ORG



PLAN SHEET
FOUNTAIN CITY ROAD
PAVEMENT IMPROVEMENTS
JEFFERSON COUNTY, MISSOURI
PW20321RDW

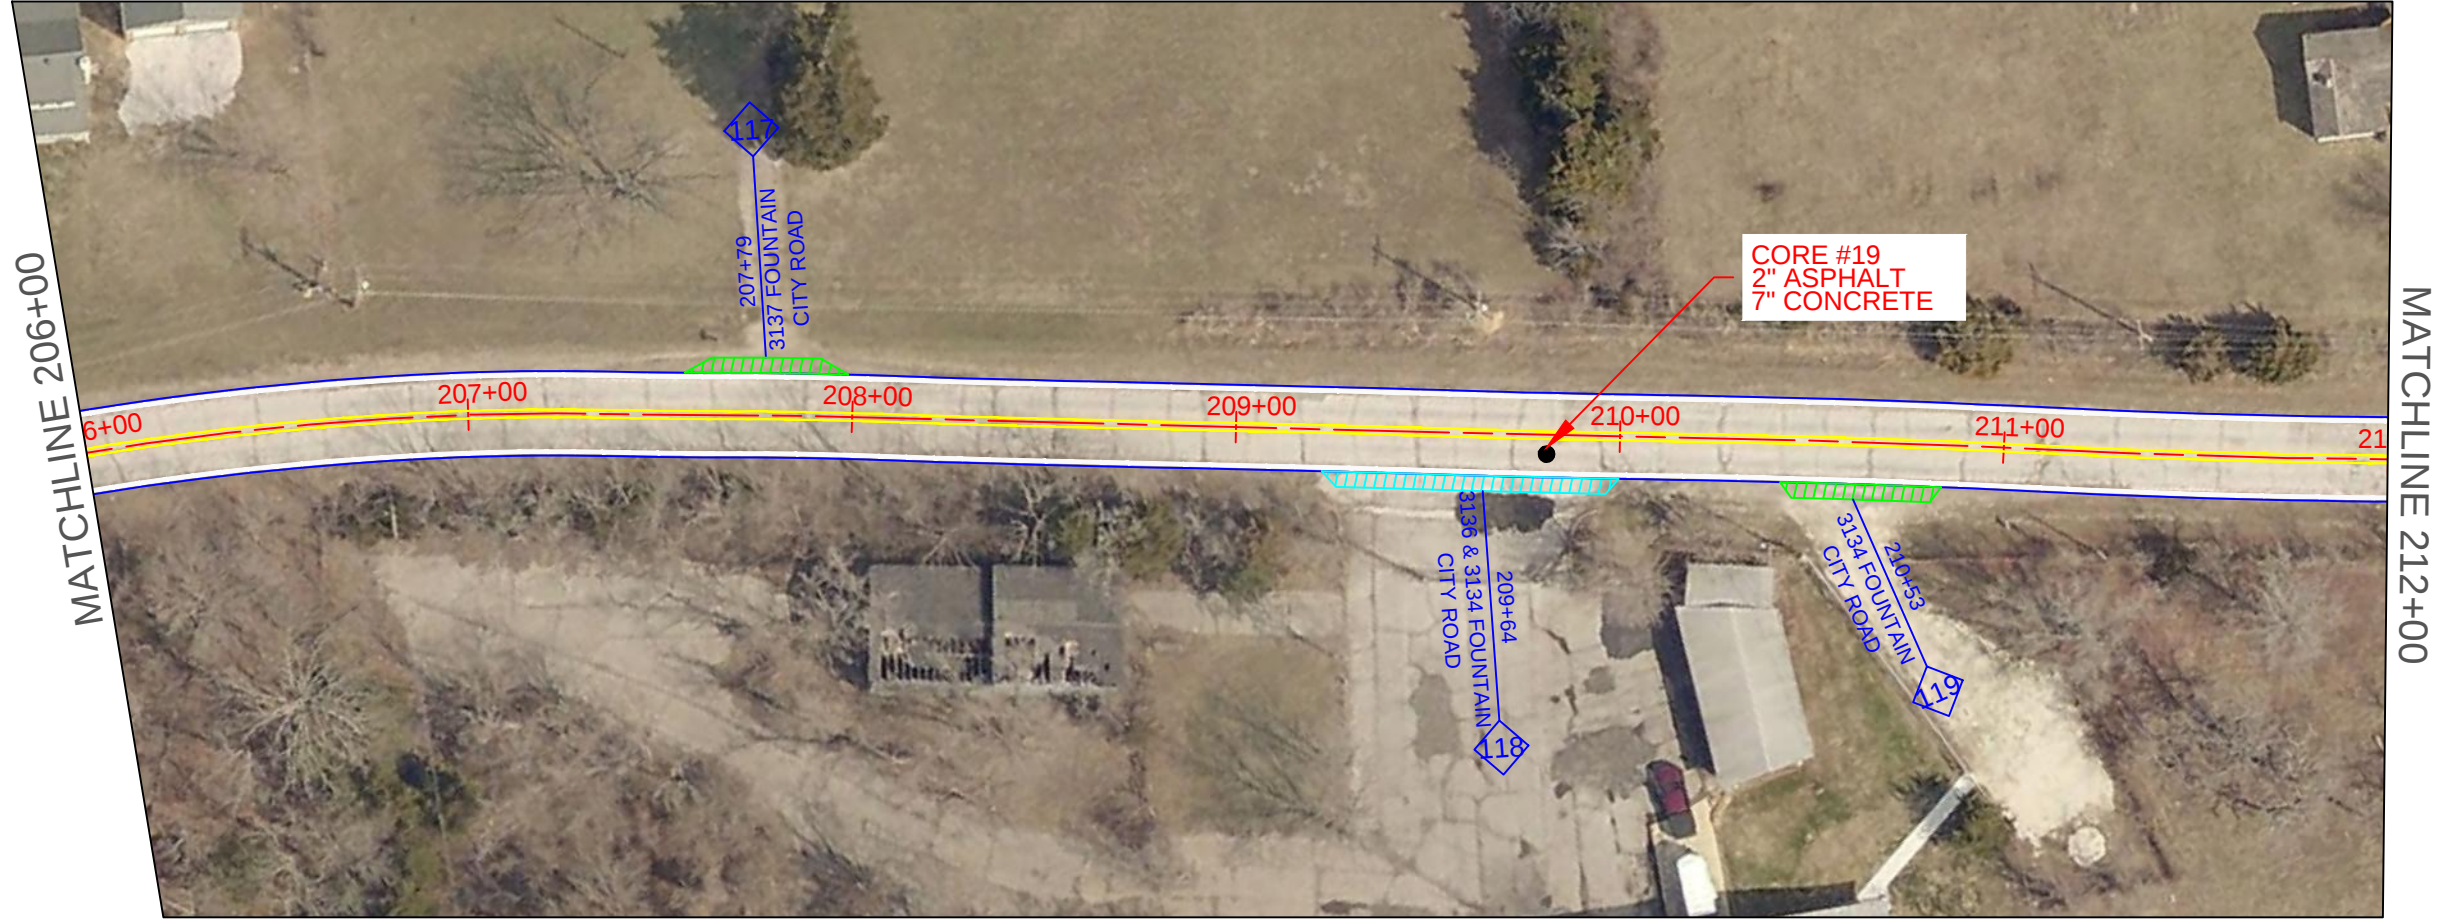

Jefferson County, Missouri

PUBLIC WORKS DEPARTMENT
JASON JONAS, P.E.-DIRECTOR
PO BOX 100 MO. 63050
(636) 797-1540
WWW.JEFFCOMO.ORG

PLAN SHEET
FOUNTAIN CITY ROAD
PAVEMENT IMPROVEMENTS
JEFFERSON COUNTY, MISSOURI
PW20321RDW

DESCRIPTION

DATE

ROAD NO.
321

JOB NO.
PW20321RDW

COUNTY
JEFFERSON

SCALE
1"=50'

STATE
MO

DATE PREPARED
04/01/2019

JESSE MESEY
PE-2018021280



MATCHLINE 212+00



JESSE MESEY
PE-2018021280
DATE PREPARED
04/01/2019
STATE
MO
SCALE SHEET NO.
1"=50' 20
COUNTY
JEFFERSON
JOB NO.
PW20321RDW
ROAD NO.
321

DATE	DESCRIPTION

Jefferson County, Missouri
PUBLIC WORKS DEPARTMENT
JASON JONAS, P.E.-DIRECTOR
PO BOX 100 MO. 63050
(636) 797-1540
WWW.JEFFCOMO.ORG

PLAN SHEET
FOUNTAIN CITY ROAD
PAVEMENT IMPROVEMENTS
JEFFERSON COUNTY, MISSOURI
PW20321RDW

