

PARK PAVILION BID OPENING 2-24-15	ALL INCLUSIVE REC	PORTER CORP
	109 W LIBERTY FARMINGTON MO 63640	4240 N 136TH HOLLAND MI 49424
BASE BID:		
PAVILION (SIZE <u> X </u>) DESIGNED TO SEAT <u> </u> PEOPLE WITH EXPANDED FLOOR SIZE AND WITH DECORATIVE COLUMNS: \$ <u> </u>	20 X 44 75 + PEOPLE \$59,248.00	24 X 34 75 PEOPLE \$48,030.00
BID OPTION ONE:		
PAVILION (SIZE <u> X </u>) DESIGNED TO SEAT <u> </u> PEOPLE WITH REDUCED FLOOR SIZE AND WITH DECORATIVE COLUMNS: \$ <u> </u>	20 X 44 75 + PEOPLE \$56,073.00	24 X 34 75 PEOPLE \$44,330.00
BID OPTION TWO:		
PAVILION (SIZE <u> X </u>) DESIGNED TO SEAT <u> </u> PEOPLE WITH EXPANDED FLOOR SIZE AND WITHOUT DECORATIVE COLUMNS: \$ <u> </u>	20 X 44 75 + PEOPLE \$58,548.00	24 X 34 75 PEOPLE \$46,470.00
BID OPTION THREE:		
PAVILION (SIZE <u> X </u>) DESIGNED TO SEAT <u> </u> PEOPLE WITH REDUCED FLOOR SIZE AND WITHOUT DECORATIVE COLUMNS: \$ <u> </u>	20 X 44 75 + PEOPLE \$55,373.00	24 X 34 75 PEOPLE \$42,770.00
BID PICNIC TABLES:		
<u> </u> X <u> </u> (INSERT NUMBER) <u> </u> X <u> </u> (INSERT AMOUNT) = \$ <u> </u>	13 X \$381.00 = \$4953.00	10 X \$549.00 = \$5490.00
NOTARIZED WORK AFFIDAVIT COMPLETED	YES	YES
COPY OF INSURANCE PROVIDED	YES	YES
TAX RECEIPTS OR NOTARIZED LETTER STATING NO REAL OR PERSONAL PROPERTY OWNED IN JEFFERSON COUNTY	YES	YES
COOPERATIVE BID FORM (Y/N)	YES	YES
COOPERATIVE CONTACT INFO:	NO	YES
COMPANY INFORMATION AND SIGNATURE	NO	NO
BID DEPOSIT REQUIRED	10%	10%
COMMENTS:	See Attached Sheets for Additional Detailed Information.	See Attached Quotes and Additional Project Information.



JEFFERSON COUNTY
DEPARTMENT OF ADMINISTRATIVE SERVICES
729 MAPLE ST / PO BOX 100
HILLSBORO MO 63050
WWW.JEFFCOMO.ORG

Request for Proposal: PARK PAVILION

Date Issued: 1-26-15

PROPOSALS SHALL BE ACCEPTED UNTIL: TUESDAY, FEBRUARY 24, 2015, AT 2:00 P.M. LOCAL TIME.

**Specification
Contact:**

MIKE GINGER
Department of Parks and Recreation
636-797-5037
mginger@jeffcomo.org

**Contract
Contact:**

VICKIE PRATT
Department of Administrative Services
636-797-5380

**Mail (3) Three
Complete Copies
With Vendor And
Proposal
Information As
Shown In Sample:**

**Contract Term:
upon approval by
the County Council
and County
Executive**

**Vendor
Information:**

SAMPLE ENVELOPE

<i>VENDOR NAME</i>	
<i>VENDOR ADDRESS</i>	
<i>CONTACT NUMBER</i>	DEPARTMENT OF THE COUNTY CLERK
	JEFFERSON COUNTY MISSOURI
	729 MAPLE ST / PO BOX 100
	HILLSBORO MO 63050-0100

SEALED PROPOSAL: (PROPOSAL NAME)

The undersigned certifies that he/she has the authority to bind this company in an agreement/contract to supply the commodity or service in accordance with all terms, conditions, and pricing specified. This Proposal, if accepted, will constitute an Agreement and Contract with Jefferson County, Missouri, upon approval of the County Council and County Executive. Prices are firm during this agreement term, unless agreed upon in writing by the County. The County has the option to renew this agreement at the same terms and conditions as the original agreement for one additional one-year term with the written consent of the successful bidder. Price increases for renewals are not authorized unless approved in writing by the County.

Porter Corp
Company Name

Brad Hutchinson

Authorized Agent (Print)

4240 N 136th
Address

Signature

Holland, MI 499424
City/State/Zip Code

District Sales Consultant
Title

800-848-5616
Telephone #

2/23/15 38-1751629
Date Tax ID #

brad@hutchinson-recreation.com
E-mail

636-528-8413
Fax #



Polygon C/O
Hutchinson Recreation & Design Inc.
P.O Box 194
Troy, MO 63379

Polygon A

Name/Address		
Jefferson County Park Department		
Hillsboro, MO		
Mike Ginger		
Date	Quotation #	REP
02/23/15	7621	CRH

Quantity	Description	Terms	Total
1	Polygon REK 24' x 34' All Steel Multi-Rib Roof - w/6" Alma decorative columns - w/Gutters & Downspouts - Delivered.		48,030.00T
1	Installation of Polygon Shelter. (For Additional Installation options not listed on quote please view Proposal Facts)		
1	Installation of Gutters and downspouts.		
1	Site excavation - dirt left on-site		
1	Silt Fence		
1	10" Rock Base		
1	Concrete 29'x59'		
1	Footings (4) - based on Polygon Standard footing sizes. **SEE NOTES BELOW		
1	Compaction Test		
1	Flood Plain Development Permit		
Additional ADD ON Options (Not Included in Total):			
ADD (\$5,490.00) for 8' long Redwood Portable Table Stained Southern Yellow Pine Qty (9) and Qty (1) 8' long ADA Redwood Portable Table Stained Southern Yellow Pine - Delivered ONLY.			
ADD (\$350.00) for electrical access. ADD (\$50.00) for EACH electrical cutout desired -			

The acceptance signature below serves as authorization to order the items quoted & indicates acceptance of the listed prices and payment terms enclosed. Signature will not substitute for a Purchase Order.

Acceptance Signature: _____

Total

Unloading, storage and installation of equipment upon arrival is not included in above pricing unless specifically noted on quote.

Signature: _____

Phone: (800) 848.5616

www.hutchinson-recreation.com

Fax: (636) 528.8413

NOTE: Purchase orders & checks for equipment should be made out to Polygon.



Poligon C/O
Hutchinson Recreation & Design Inc.
P.O Box 194
Troy, MO 63379

Poligon A

Name/Address		
Jefferson County Park Department Hillsboro, MO Mike Ginger		

Date	Quotation #	REP
02/23/15	7621	CRH

Quantity	Description	Terms	Total
	<p>locations and size of cutouts provided prior to shelter order by customer. This will provide for a clean and hidden look on electrical wiring. Customer to provide all electrical wiring, lighting, etc. for shelter. All electrical to be installed by other during shelter installation for the options above.</p> <p>Please Note:</p> <p>DEDUCT (\$3,700.00) For reduced concrete area down to 29' x 39'.</p> <p>DEDUCT (\$1,560.00) For standard columns in lieu of 6" Alma columns.</p> <p>County to Unload and Store on-site. All pricing based on Poligon standard footing size. Customer to provide soil sample for shelter area prior to shelter order. Footing size and cost may change depending on soil sample. Installation timeline based on turnaround time for submittal approval of drawings by customer, turnaround time/acceptance of any permits required, and any needed changes based on soil sample.</p> <p>All on-site rough in electrical service and on-site electric items by other. This is not included in our bid.</p> <p>Tax Exempt</p>		0.00

The acceptance signature below serves as authorization to order the items quoted & indicates acceptance of the listed prices and payment terms enclosed. Signature will not substitute for a Purchase Order.

Acceptance Signature: _____

Total **\$48,030.00**

Unloading, storage and installation of equipment upon arrival is not included in above pricing unless specifically noted on quote.

Signature: _____

Phone: (800) 848.5616

www.hutchinson-recreation.com

Fax: (636) 528.8413

NOTE: Purchase orders & checks for equipment should be made out to Poligon.



**JEFFERSON COUNTY
DEPARTMENT OF ADMINISTRATIVE SERVICES
729 MAPLE ST / PO BOX 100
HILLSBORO MO 63050
WWW.JEFFCOMO.ORG**

Request for Proposal: PARK PAVILION

Date Issued: 1-26-15

PROPOSALS SHALL BE ACCEPTED UNTIL: TUESDAY, FEBRUARY 24, 2015, AT 2:00 P.M. LOCAL TIME.

**Specification
Contact:**

MIKE GINGER
Department of Parks and Recreation
636-797-5037
mginger@jeffcomo.org

**Contract
Contact:**

VICKIE PRATT
Department of Administrative Services
636-797-5380

**Mail (3) Three
Complete Copies
With Vendor And
Proposal
Information As
Shown In Sample:**


**Contract Term:
upon approval by
the County Council
and County
Executive**

**Vendor
Information:**

SAMPLE ENVELOPE


<i>VENDOR NAME</i>	
<i>VENDOR ADDRESS</i>	
<i>CONTACT NUMBER</i>	DEPARTMENT OF THE COUNTY CLERK
	JEFFERSON COUNTY MISSOURI
	729 MAPLE ST / PO BOX 100
	HILLSBORO MO 63050-0100
SEALED PROPOSAL: (PROPOSAL NAME)	

The undersigned certifies that he/she has the authority to bind this company in an agreement/contract to supply the commodity or service in accordance with all terms, conditions, and pricing specified. This Proposal, if accepted, will constitute an Agreement and Contract with Jefferson County, Missouri, upon approval of the County Council and County Executive. Prices are firm during this agreement term, unless agreed upon in writing by the County. The County has the option to renew this agreement at the same terms and conditions as the original agreement for one additional one-year term with the written consent of the successful bidder. Price increases for renewals are not authorized unless approved in writing by the County.

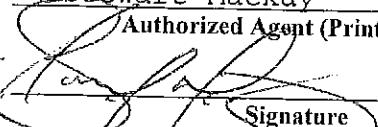
<u>All Inclusive Rec</u>	<u>Stewart Mackay</u>
<u>Company Name</u>	<u>Authorized Agent (Print)</u>
<u>109 W. Liberty/ PO Box 72</u>	
<u>Address</u>	<u>Signature</u>
<u>Farmington, MO 63640</u>	<u>Principal</u>
<u>City/State/Zip Code</u>	<u>Title</u>
<u>573-701-9787</u>	<u>2/20/2015</u>
<u>Telephone #</u>	<u>Date</u>
	<u>30-0284026</u>
	<u>Tax ID #</u>
<u>support@allinclusiverec.com</u>	<u>573-701-9312</u>
<u>E-mail</u>	<u>Fax #</u>

Sq. footage = Length x width


16'x28'

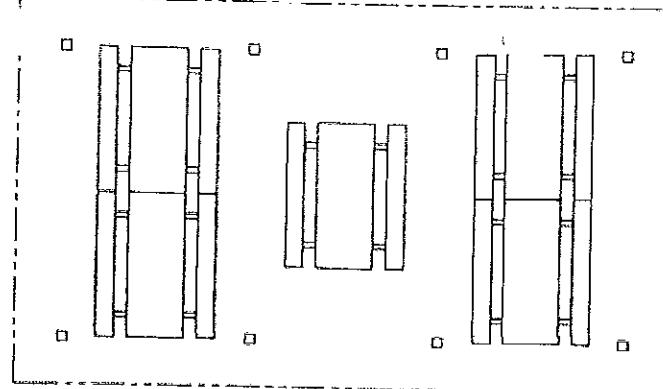



20'x44'

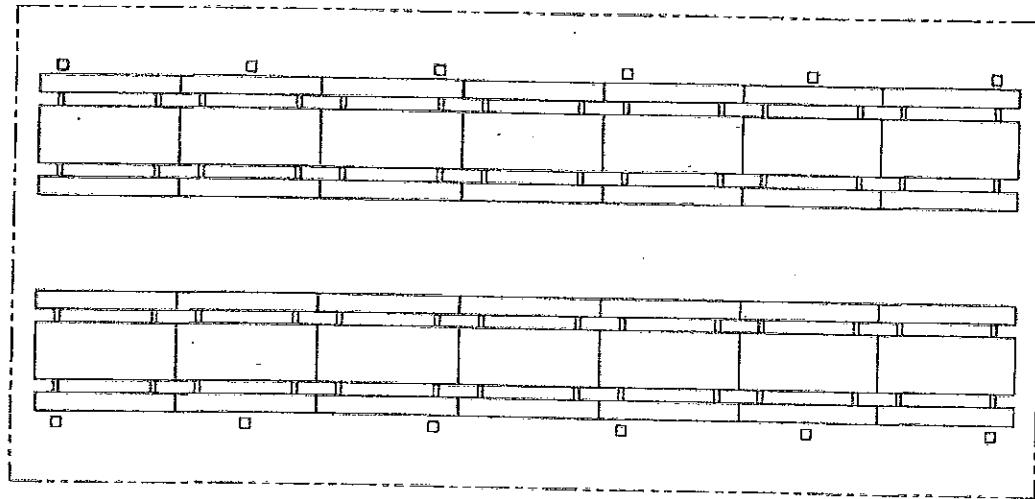


30'x60'

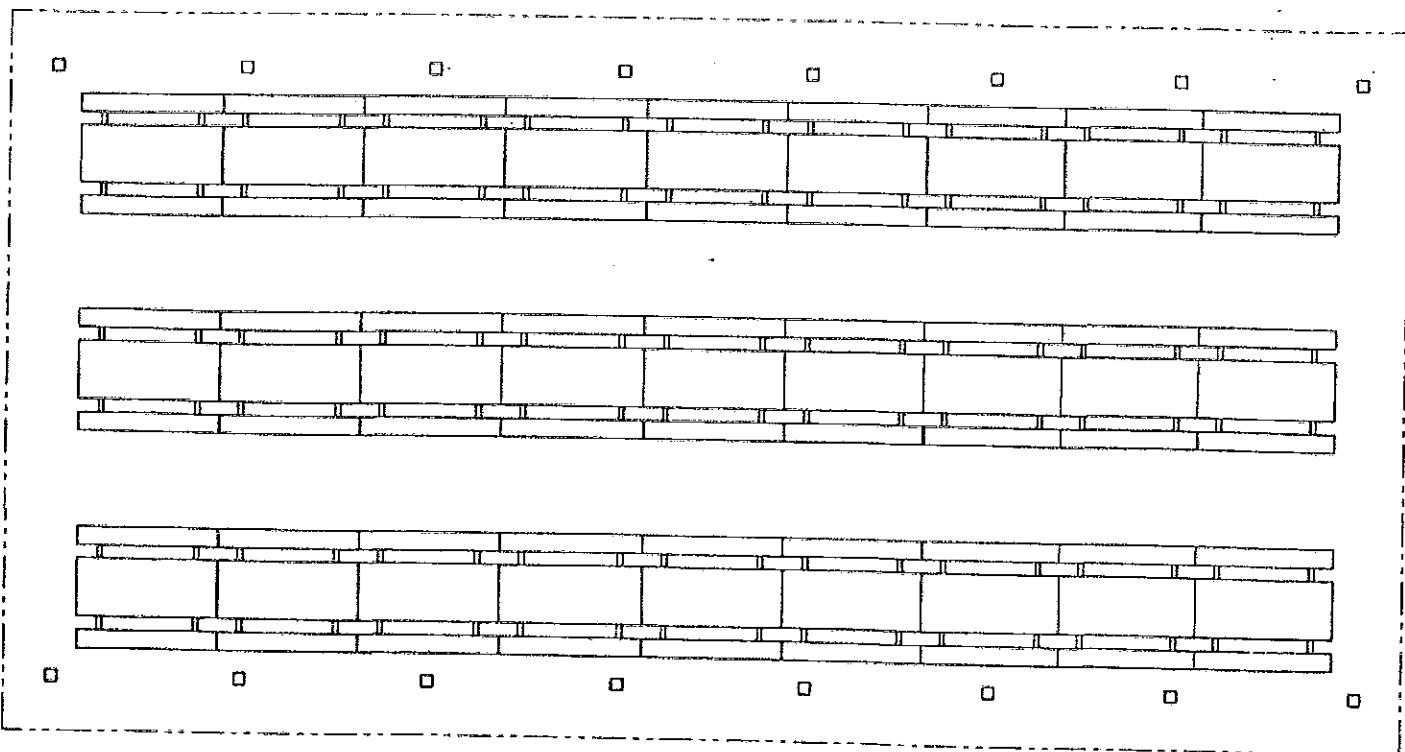


30'x60'

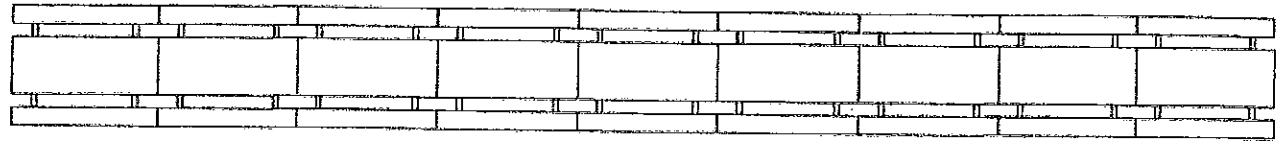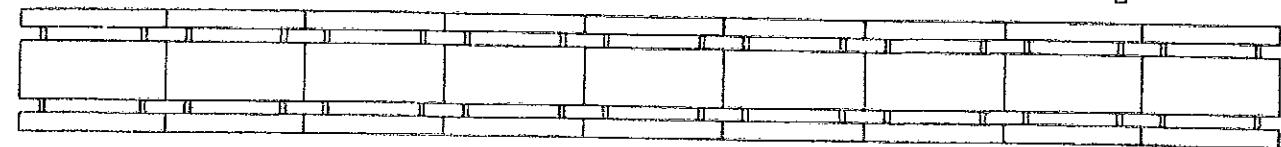

20'x44'

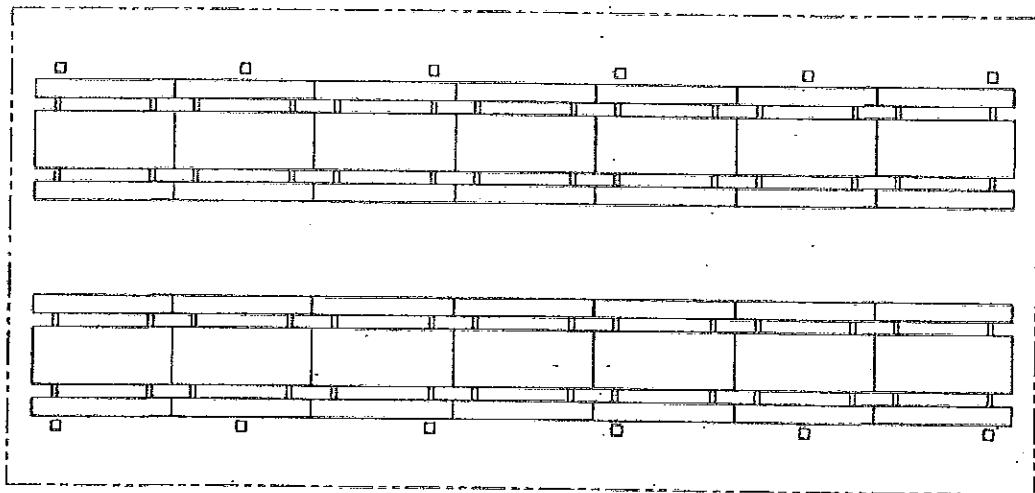

16'x28'

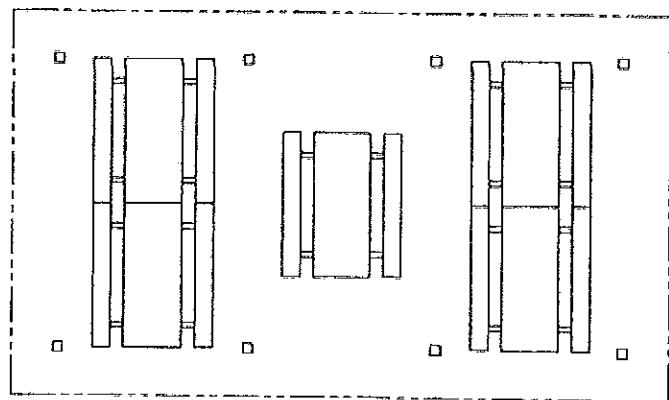

Sq. footage = Length x width

Model: Steelworx Gable Shelter, 20' x 44'
Model # GA-2044-SW

Manufacturing Mission: To provide all prefabricated components and installation instructions for a 20' wide (measured from eave to eave) by 44' long free standing bolt together, tubular steel constructed shelter kit.

Design Criteria: Structure is typically designed for a 30 lb live load and a 100 mph wind load capacity. All structural members are ASTM A-500 U.S. grade B steel. Welded connection plates shall be ASTM A-36 hot rolled steel. All welding performed to latest AWS standards by ASTM Certified welders and provided in accordance to same.

Tubular Steel Columns and Beams: Standard column dimensions shall be 5" x 5" tubular steel welded to 5/8" base plate (footing design provided separately). Interior support beams are 7" x 5" and interior purlins are 5" x 5". Economy Version (EV) of this shelter model for residential or less stringent design locations are available with smaller more economical member sizes.

Roofing: 24 Ga. pre-cut steel panels with Kynar 500 finish in a variety of colors with white underside. Standard roof slope is a 4/12 pitch with a eave height of 8'-0". Also available with 6/12 or 8/12 pitch as a single, vented top or double pitch roof. Alternate roofing materials include standing seam, asphalt shingles, cedar shake, or clay tile. Tongue & groove wood decking is also available.

Frame Finish: All steel framework will undergo a three step powder coat application that begins with welded raw steel being sand blasted to a white condition to eliminate contaminates and oils. Then a zinc-rich primer is applied and baked at 400°F, followed by a corrosion protective TGIC Polyester powder coat, electro-statically applied and cured at 400°F. A large selection of standard colors are available.

Foundation: All columns need to be anchored to concrete footings. Columns can be surface mounted with anchor bolts at or below finish slab elevation or they can be embedded directly into the footing. Optional base plate covers are available at an additional cost.


Hardware: All structural hardware provided and to be A-325 or B7 as required.

Shop Drawing: The fabricator shall furnish a complete set of installation drawings.


Not Included: Concrete work of any kind, unloading of product and installation.

Additional Options:

- Flexibility of Design
Such as: Height and Pitch
- Additional Engineering
- Variety of Colors
- Decorative Railings, Lattice, Braces, Trim, etc.
- Cupolas and Rooftop Accs.
- Site Furnishings and Accs.
- Column Style Variations
- Lexan Wind Screens
- Tongue & Groove Roof Decking
- Asphalt Shingles, Standing Seam, Cedar Shake or Clay Tile Roofing
- Composite Finished Ceiling
- Solar Panels & Solar Lighting

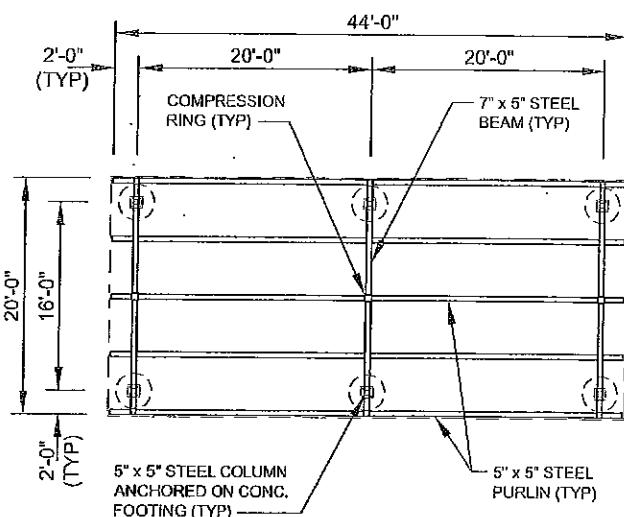

FRAMING PLAN
 SCALE: NTS

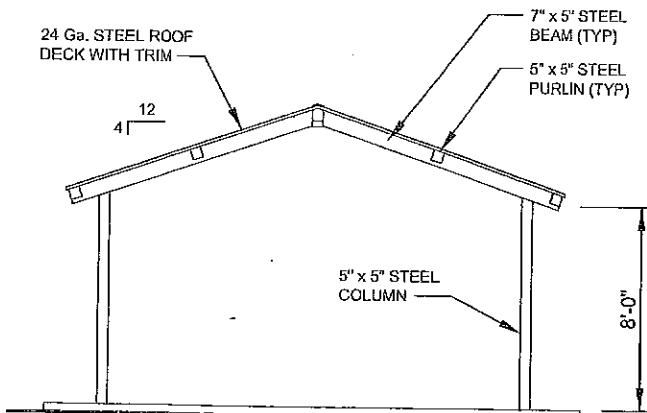

ELEVATION
 SCALE: NTS




STANDARD




STANDARD
W/ BASE



STANDARD
W/ BASE & CAP

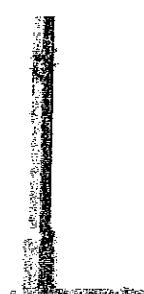


STANDARD
W/ BASE & BANDS

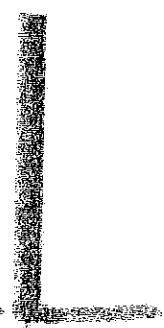


ROUND




ROUND
W/ BASE

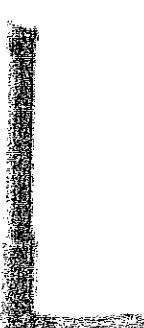


ROUND
W/ BASE & CAP

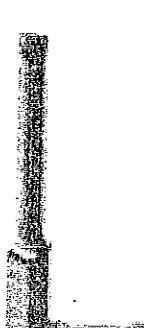

ROUND
W/ PEDESTAL

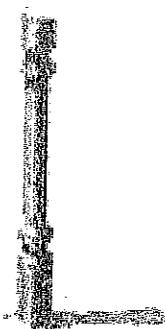

BANDED

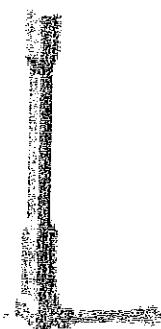

CLASSIC




CRAFTSMAN



**TAPERED
CRAFTSMAN**



OVERSIZED

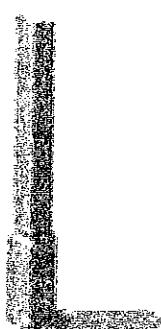

OVERSIZED
W/ BASE



OVERSIZED
W/ BASE & CAP

