


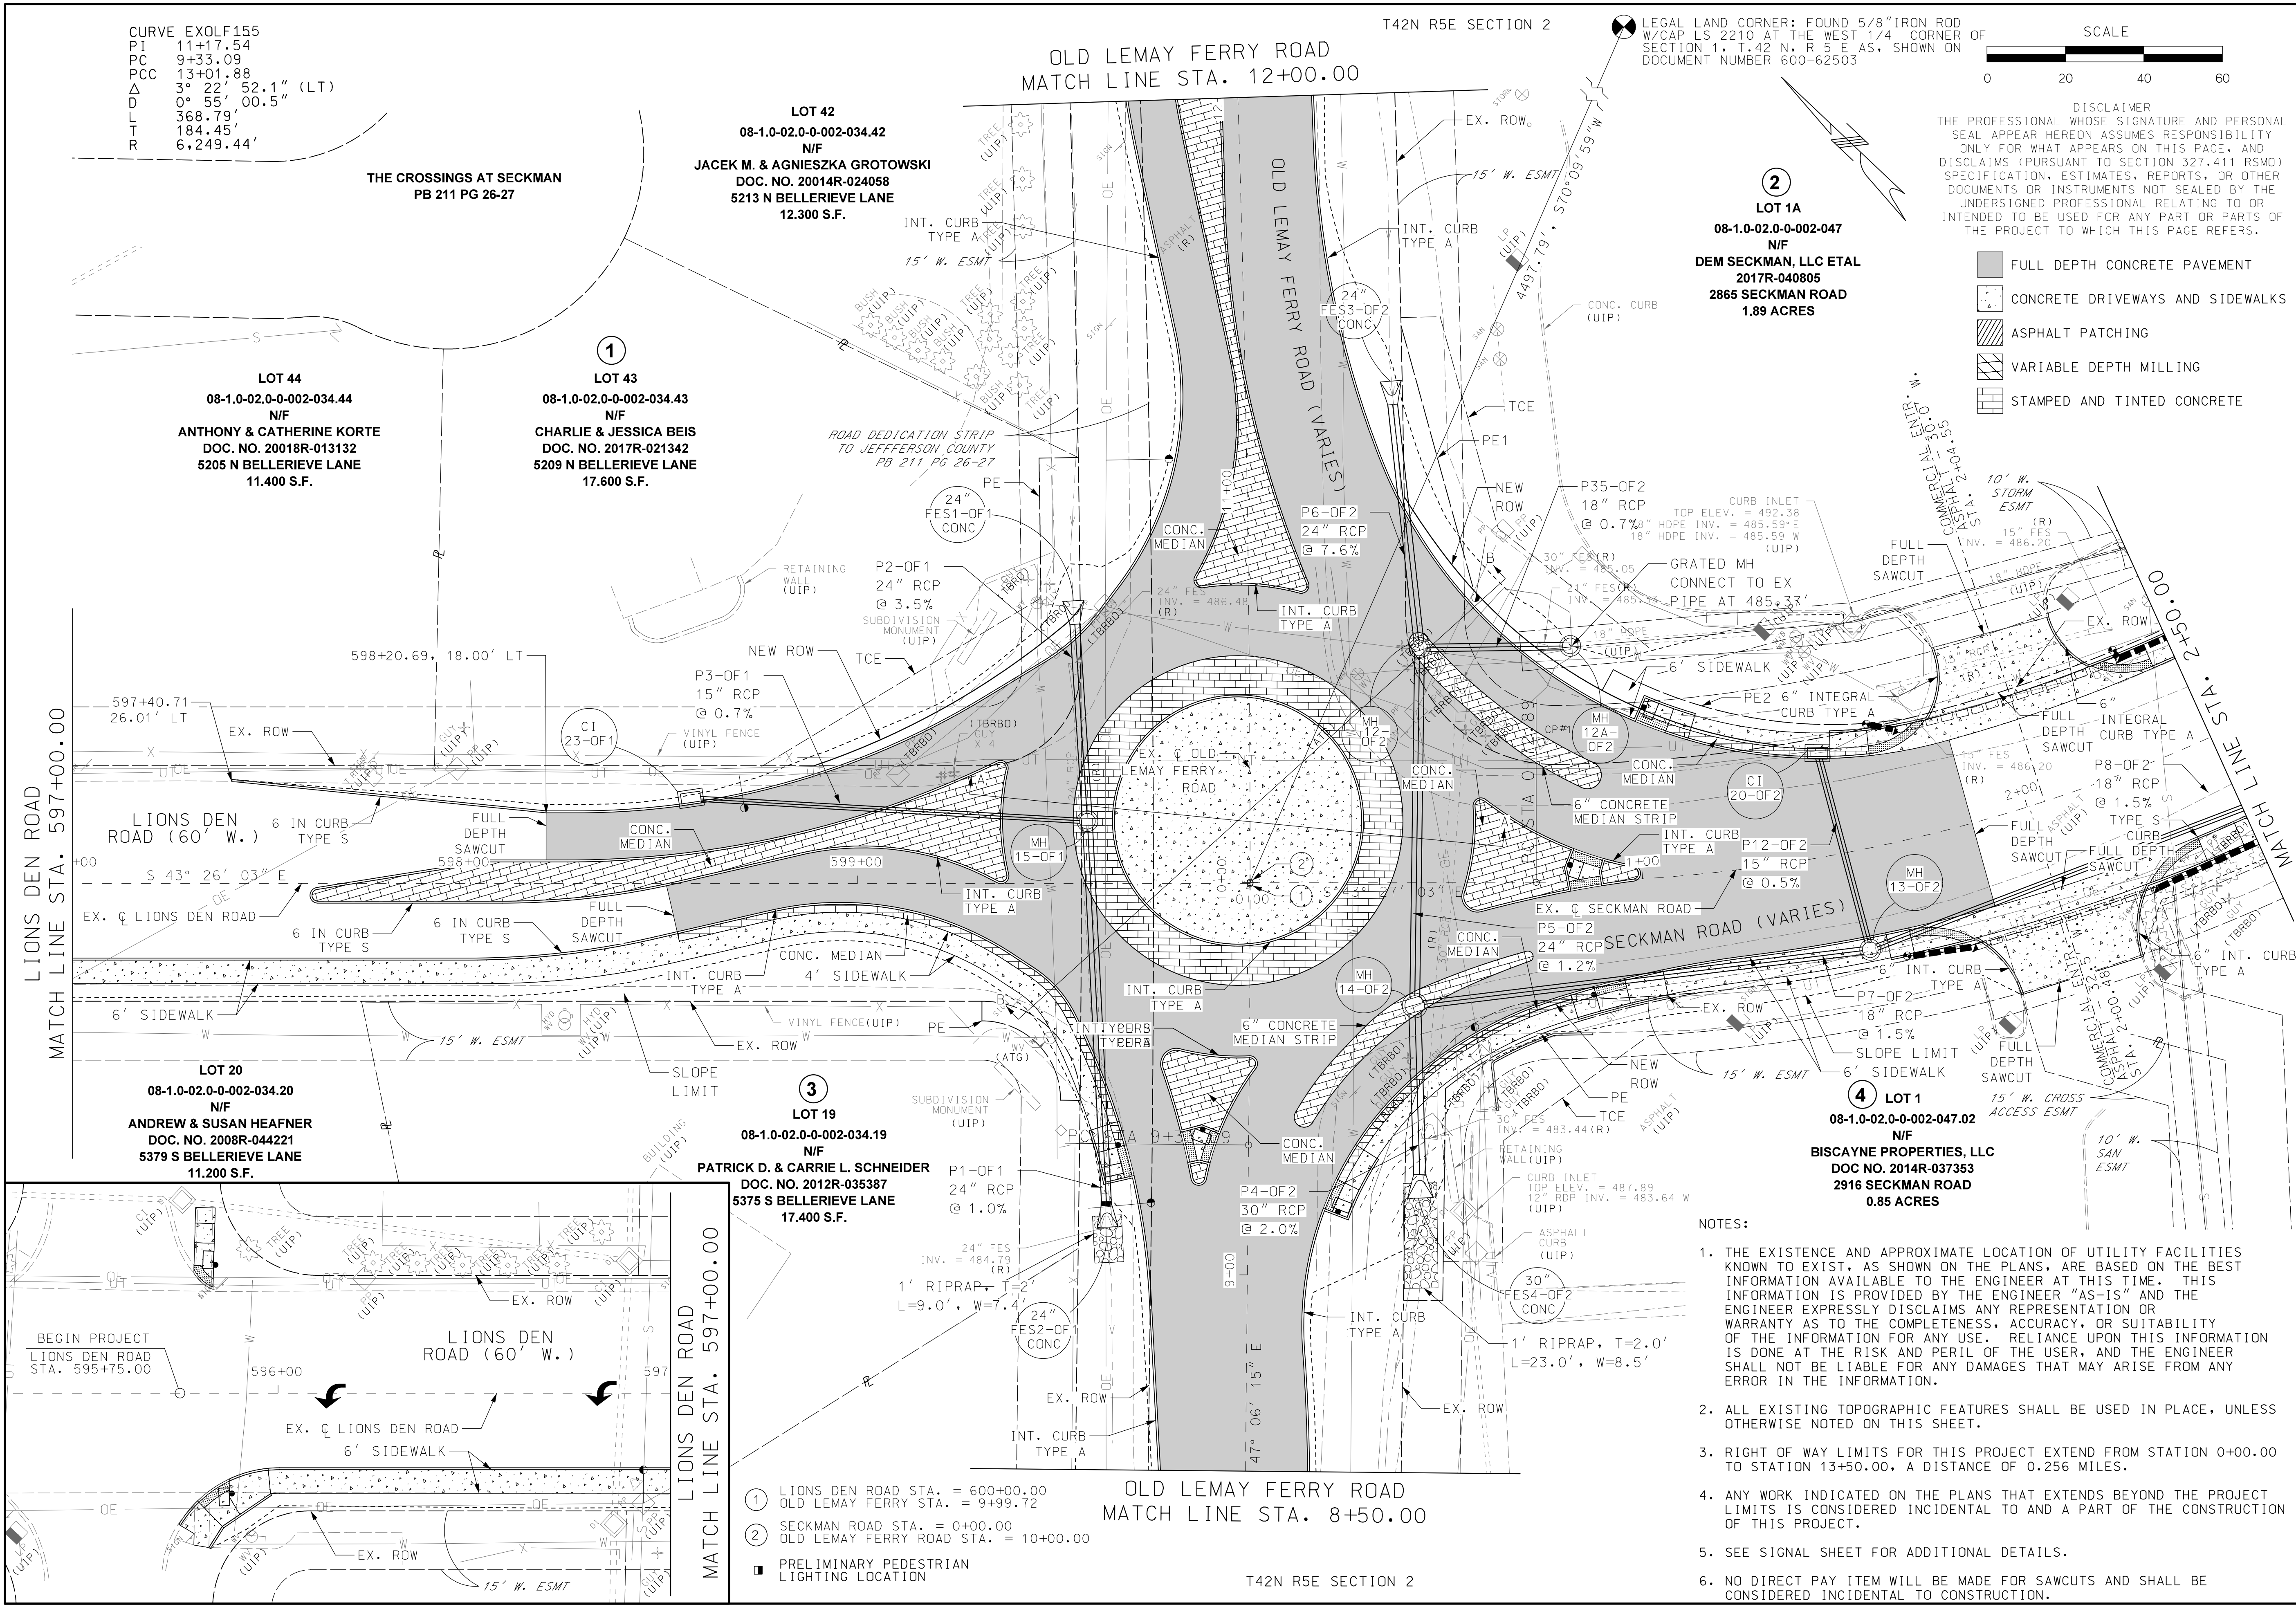

CURVE EXOLF155
PI 11+17.54
PC 9+33.09
PCC 13+01.88
Δ 3° 22' 52.1" (LT)
D 0° 55' 00.5"
L 368.79'
T 184.45'
R 6,249.44'

THE CROSSINGS AT SECKMAN
PB 211 PG 26-27

LOT 42
08-1.0-02.0-0-002-034.42
N/F
JACEK M. & AGNIESZKA GROTOWSKI
DOC. NO. 20014R-024058
5213 N BELLERIEVE LANE
12,300 S.F.

LOT 44
08-1.0-02.0-0-002-034.44
N/F
ANTHONY & CATHERINE KORTE
DOC. NO. 20018R-013132
5205 N BELLERIEVE LANE
11,400 S.F.

LOT 43
08-1.0-02.0-0-002-034.43
N/F
CHARLIE & JESSICA BEIS
DOC. NO. 2017R-021342
5209 N BELLERIEVE LANE
17,600 S.F.

LOT 20
08-1.0-02.0-0-002-034.20
N/F
ANDREW & SUSAN HEAFNER
DOC. NO. 2008R-044221
5379 S BELLERIEVE LANE
11,200 S.F.

LOT 19
08-1.0-02.0-0-002-034.19
N/F
PATRICK D. & CARRIE L. SCHNEIDER
DOC. NO. 2012R-035387
5375 S BELLERIEVE LANE
17,400 S.F.

LOT 1A
08-1.0-02.0-0-002-047
N/F
DEM SECKMAN, LLC ETAL
2017R-040805
2865 SECKMAN ROAD
1.89 ACRES

LOT 1
08-1.0-02.0-0-002-047.02
N/F
BISCAYNE PROPERTIES, LLC
DOC NO. 2014R-037353
2916 SECKMAN ROAD
0.85 ACRES

OLD LEMAY FERRY ROAD
MATCH LINE STA. 12+00.00

OLD LEMAY FERRY ROAD
MATCH LINE STA. 8+50.00



DISCLAIMER
THE PROFESSIONAL WHOSE SIGNATURE AND PERSONAL SEAL APPEAR HEREON ASSUMES RESPONSIBILITY ONLY FOR WHAT APPEARS ON THIS PAGE, AND DISCLAIMS (PURSUANT TO SECTION 327.411 RSMO) SPECIFICATION, ESTIMATES, REPORTS, OR OTHER DOCUMENTS OR INSTRUMENTS NOT SEALED BY THE UNDERSIGNED PROFESSIONAL RELATING TO OR INTENDED TO BE USED FOR ANY PART OR PARTS OF THE PROJECT TO WHICH THIS PAGE REFERS.

- FULL DEPTH CONCRETE PAVEMENT
- CONCRETE DRIVEWAYS AND SIDEWALKS
- ASPHALT PATCHING
- VARIABLE DEPTH MILLING
- STAMPED AND TINTED CONCRETE

- NOTES:
- THE EXISTENCE AND APPROXIMATE LOCATION OF UTILITY FACILITIES KNOWN TO EXIST, AS SHOWN ON THE PLANS, ARE BASED ON THE BEST INFORMATION AVAILABLE TO THE ENGINEER AT THIS TIME. THIS INFORMATION IS PROVIDED BY THE ENGINEER "AS-IS" AND THE ENGINEER EXPRESSLY DISCLAIMS ANY REPRESENTATION OR WARRANTY AS TO THE COMPLETENESS, ACCURACY, OR SUITABILITY OF THE INFORMATION FOR ANY USE. RELIANCE UPON THIS INFORMATION IS DONE AT THE RISK AND PERIL OF THE USER, AND THE ENGINEER SHALL NOT BE LIABLE FOR ANY DAMAGES THAT MAY ARISE FROM ANY ERROR IN THE INFORMATION.
 - ALL EXISTING TOPOGRAPHIC FEATURES SHALL BE USED IN PLACE, UNLESS OTHERWISE NOTED ON THIS SHEET.
 - RIGHT OF WAY LIMITS FOR THIS PROJECT EXTEND FROM STATION 0+00.00 TO STATION 13+50.00, A DISTANCE OF 0.256 MILES.
 - ANY WORK INDICATED ON THE PLANS THAT EXTENDS BEYOND THE PROJECT LIMITS IS CONSIDERED INCIDENTAL TO AND A PART OF THE CONSTRUCTION OF THIS PROJECT.
 - SEE SIGNAL SHEET FOR ADDITIONAL DETAILS.
 - NO DIRECT PAY ITEM WILL BE MADE FOR SAWCUTS AND SHALL BE CONSIDERED INCIDENTAL TO CONSTRUCTION.

- LIONS DEN ROAD STA. = 600+00.00
OLD LEMAY FERRY STA. = 9+99.72
 - SECKMAN ROAD STA. = 0+00.00
OLD LEMAY FERRY ROAD STA. = 10+00.00
- PRELIMINARY PEDESTRIAN LIGHTING LOCATION

STATE OF MISSOURI
ANDREW J. POTTHAST
NUMBER
PE-2004000828
REGISTERED PROFESSIONAL ENGINEER

THIS SHEET HAS BEEN
SIGNED, SEALED, AND
DATED ELECTRONICALLY.

DATE PREPARED
11/9/2020

ROUTE
STATE
MO

DISTRICT
SHEET NO.
8

COUNTY
JEFFERSON

JOB NO.
10096953

CONTRACT ID.

PROJECT NO.
STP-7202(602)

BRIDGE NO.

DESCRIPTION

DATE

JEFFERSON COUNTY DEPARTMENT
OF PUBLIC WORKS
725 MAPLE STREET
ROOM 104
HILLSBORO, MO 63050
(636) 797-5340

JEFFERSON COUNTY
SEAL

PREPARED BY:
HDR
HDR ENGINEERING, INC.
401 S. 18th STREET
SUITE 300
ST. LOUIS, MO 63103-2267
314-425-6300
CERTIFICATE OF
AUTHORITY: 000866

PLAN

SHEET 1 OF 6

c:\pwworking\central\01\01420654\006_PN_10096953_120.dgn 9:08:52 AM 11/9/2020