


PROJECT REDBIRD CALVARY CHURCH ROAD PRELIMINARY PLAN & PROFILE

LEGEND	
NEW PAVEMENT	TEMPORARY CONSTRUCTION EASEMENT
ENTRANCES / DRIVEWAYS	PROPOSED DITCH
SLOPE LIMITS	DRAINAGE PIPE AND STRUCTURES
EXIST. PROPERTY LINE	PAVEMENT REMOVAL
EXIST. R/W	
GUARDRAIL	

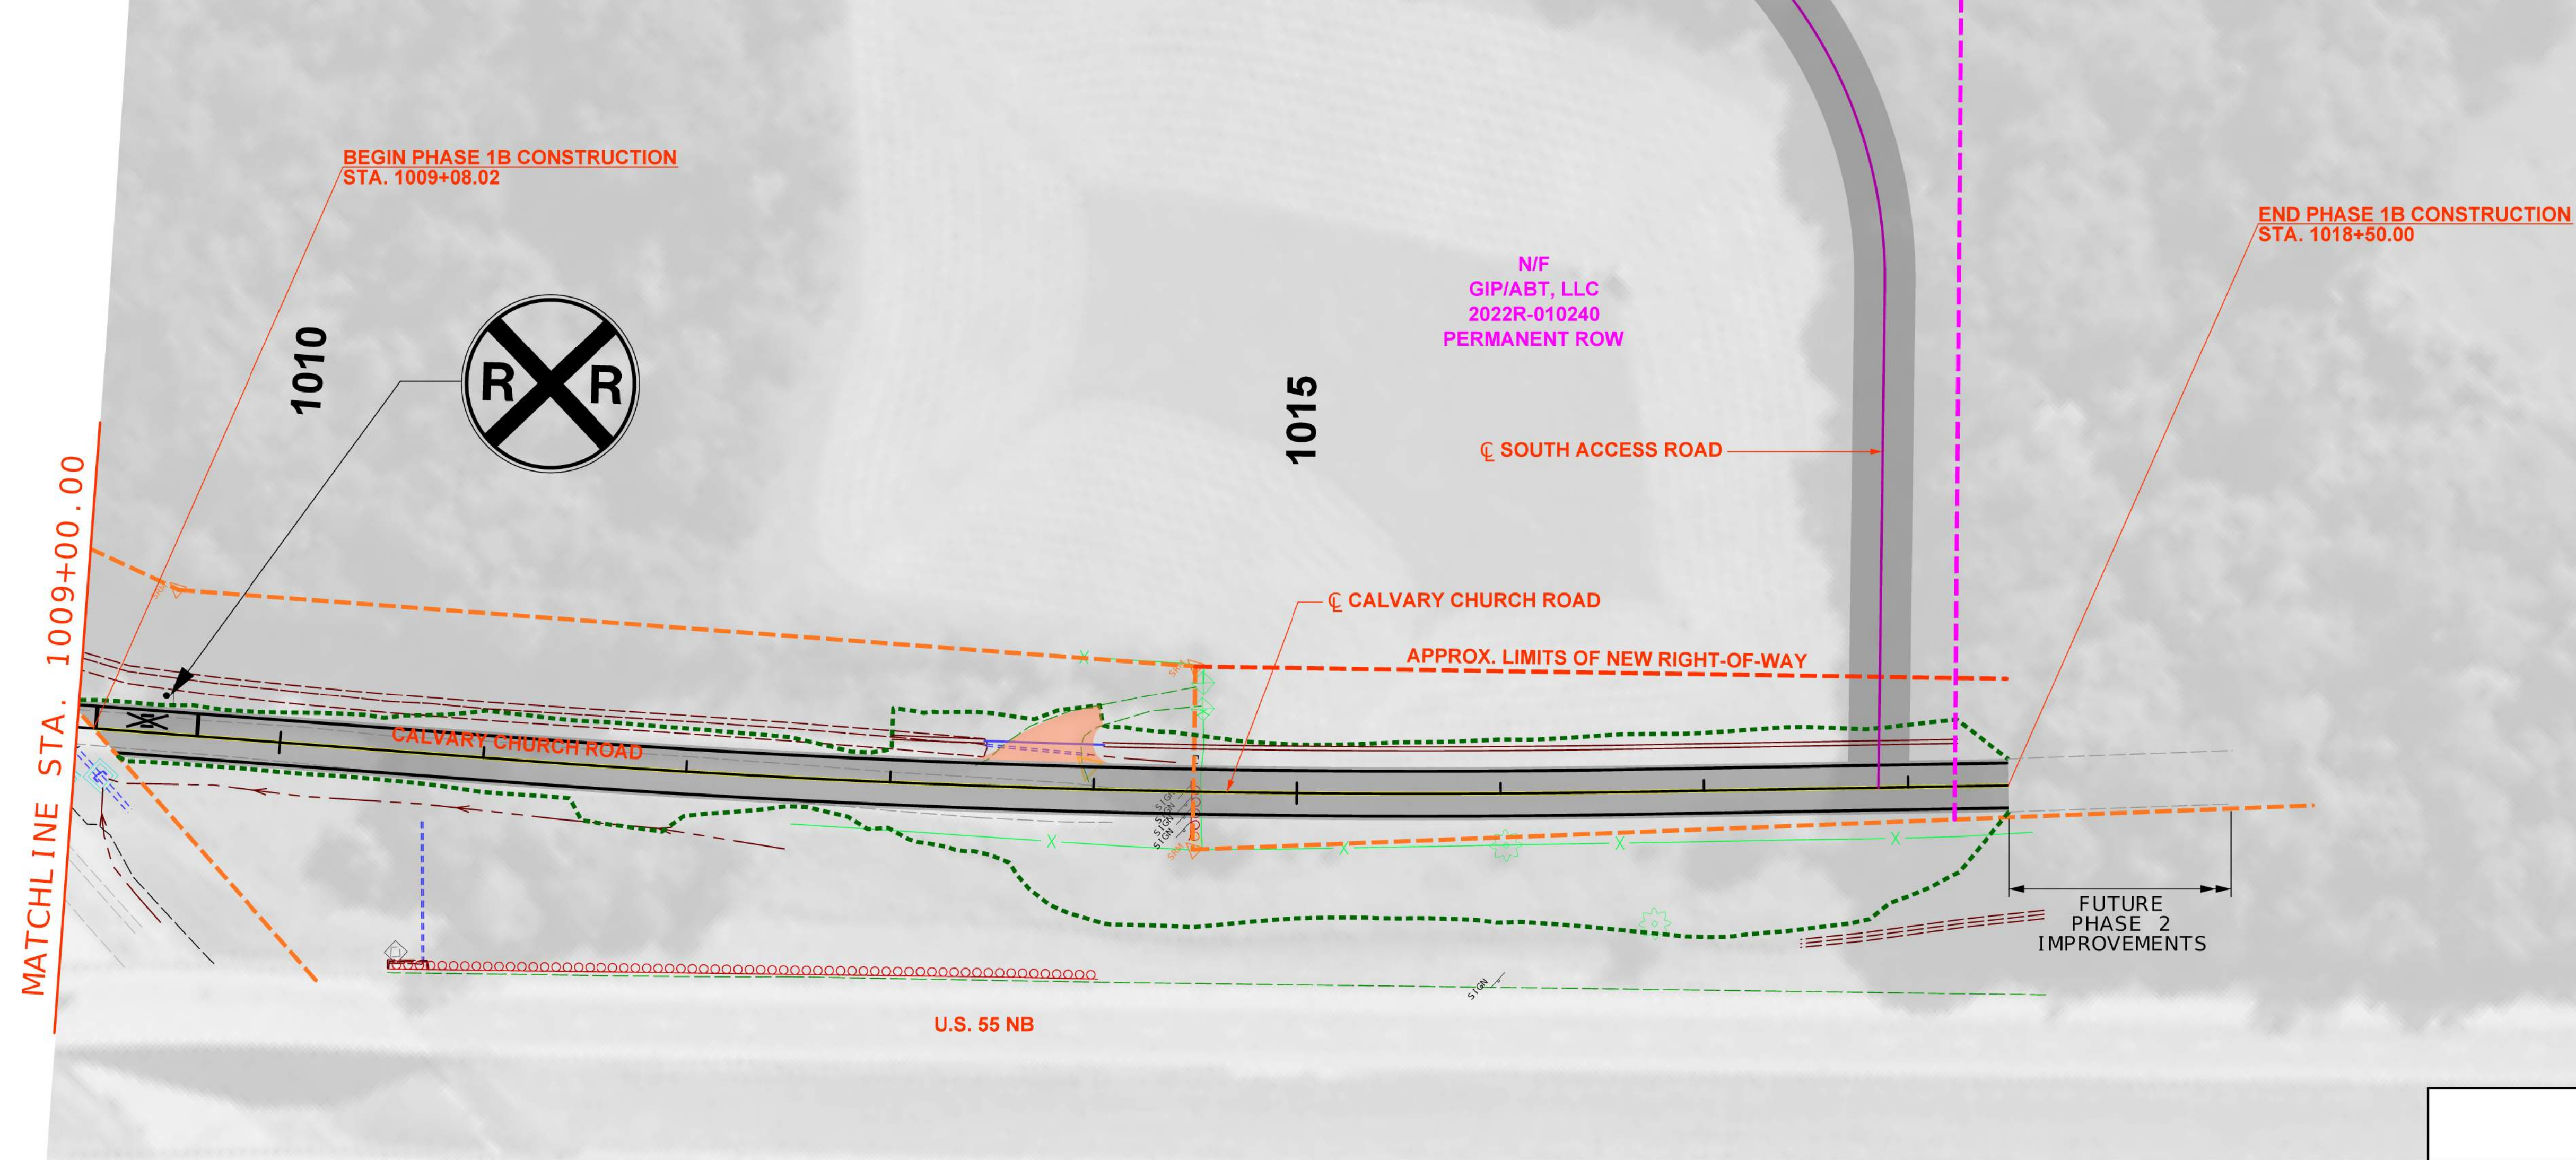