


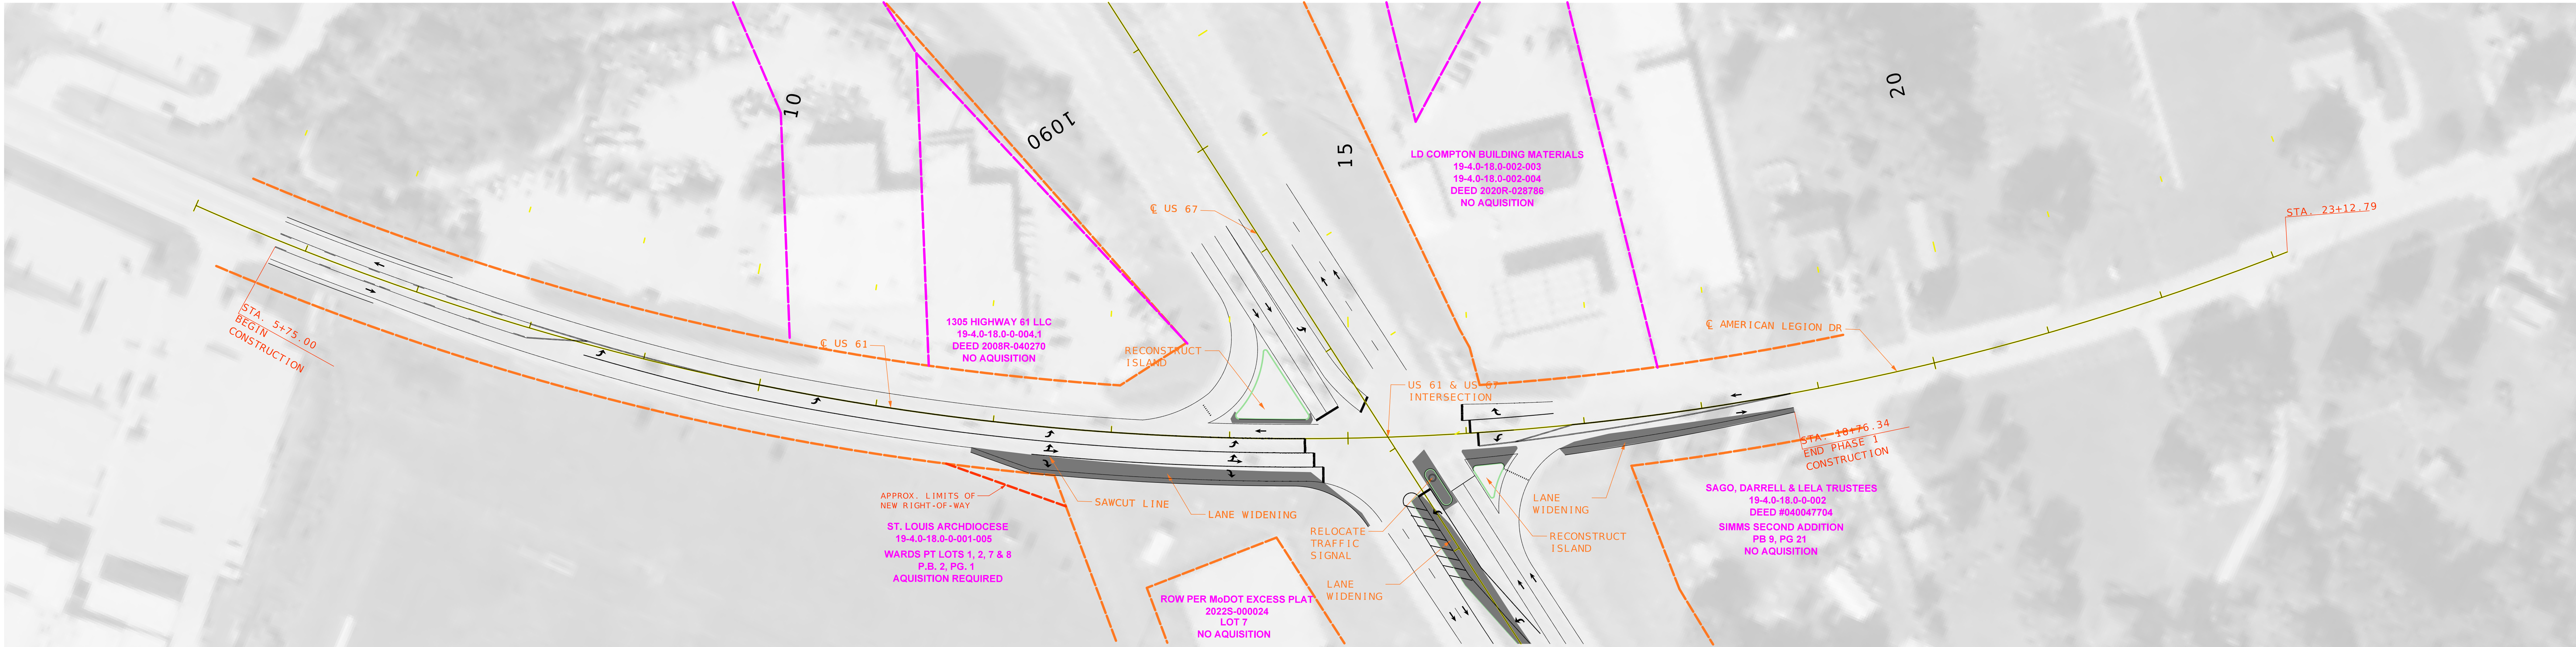

PROJECT REDBIRD US 61 TURN LANE ADDITION PRELIMINARY PLAN & PROFILE

LEGEND

- NEW PAVEMENT
- EXIST. PROPERTY LINE
- EXIST. R/W
- APPROXIMATE PERMANENT R/W

SCALE

0 50 100 150

