



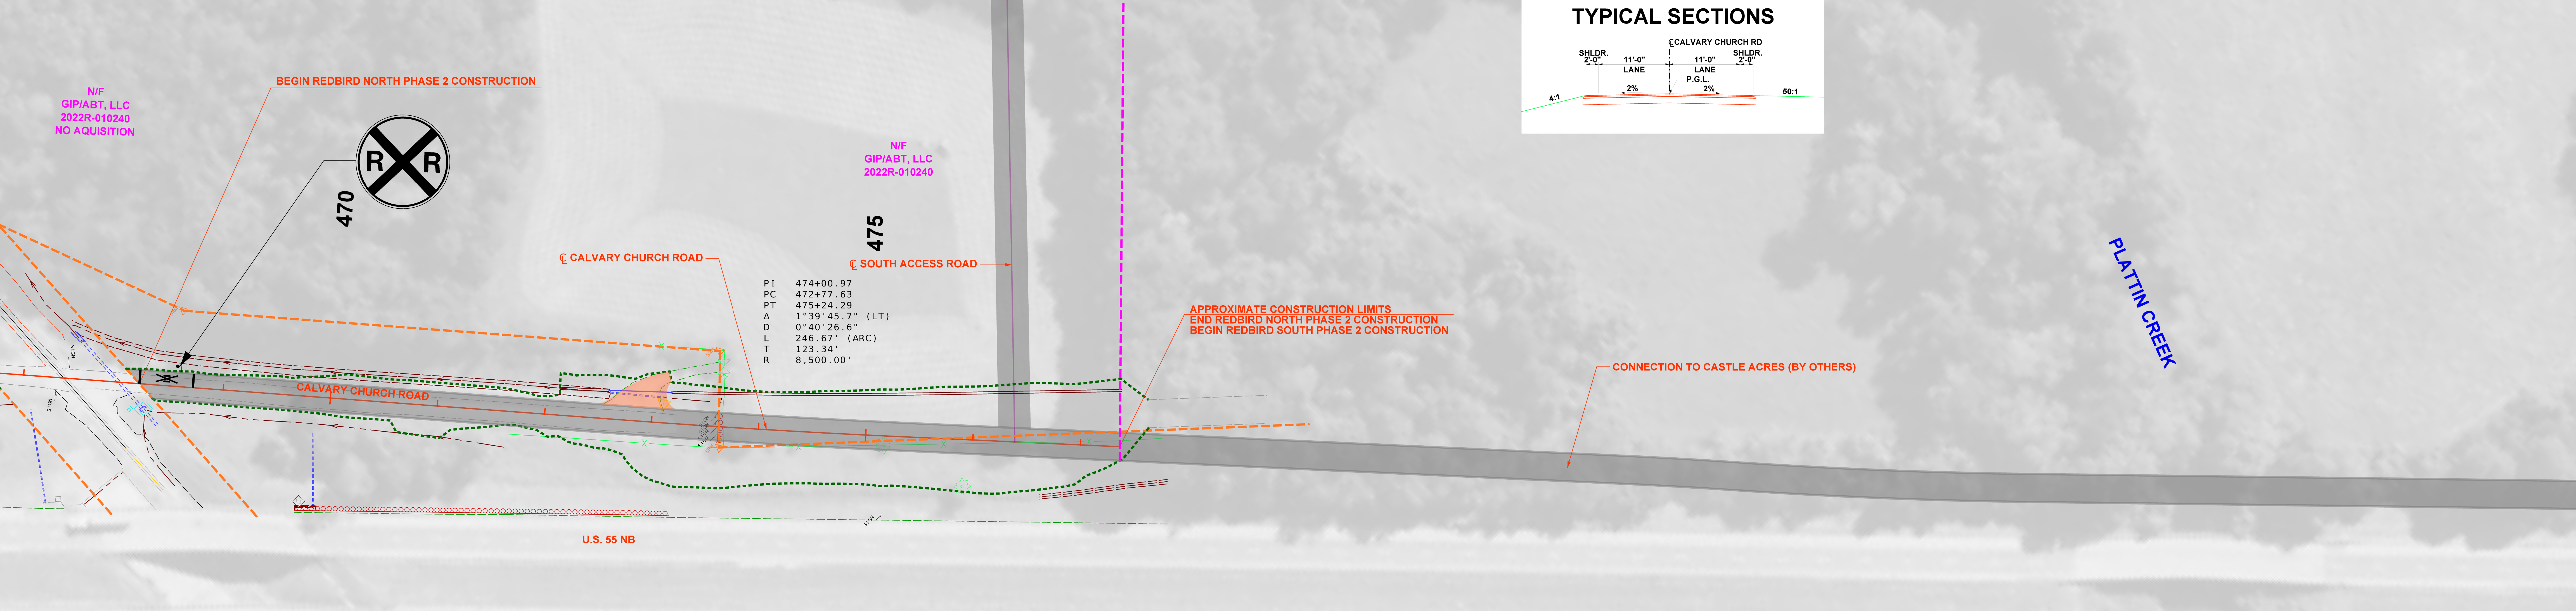

SNS - 0025 REDBIRD NORTH PHASE 2 (CALVARY CHURCH ROAD) PRELIMINARY PLAN & PROFILE

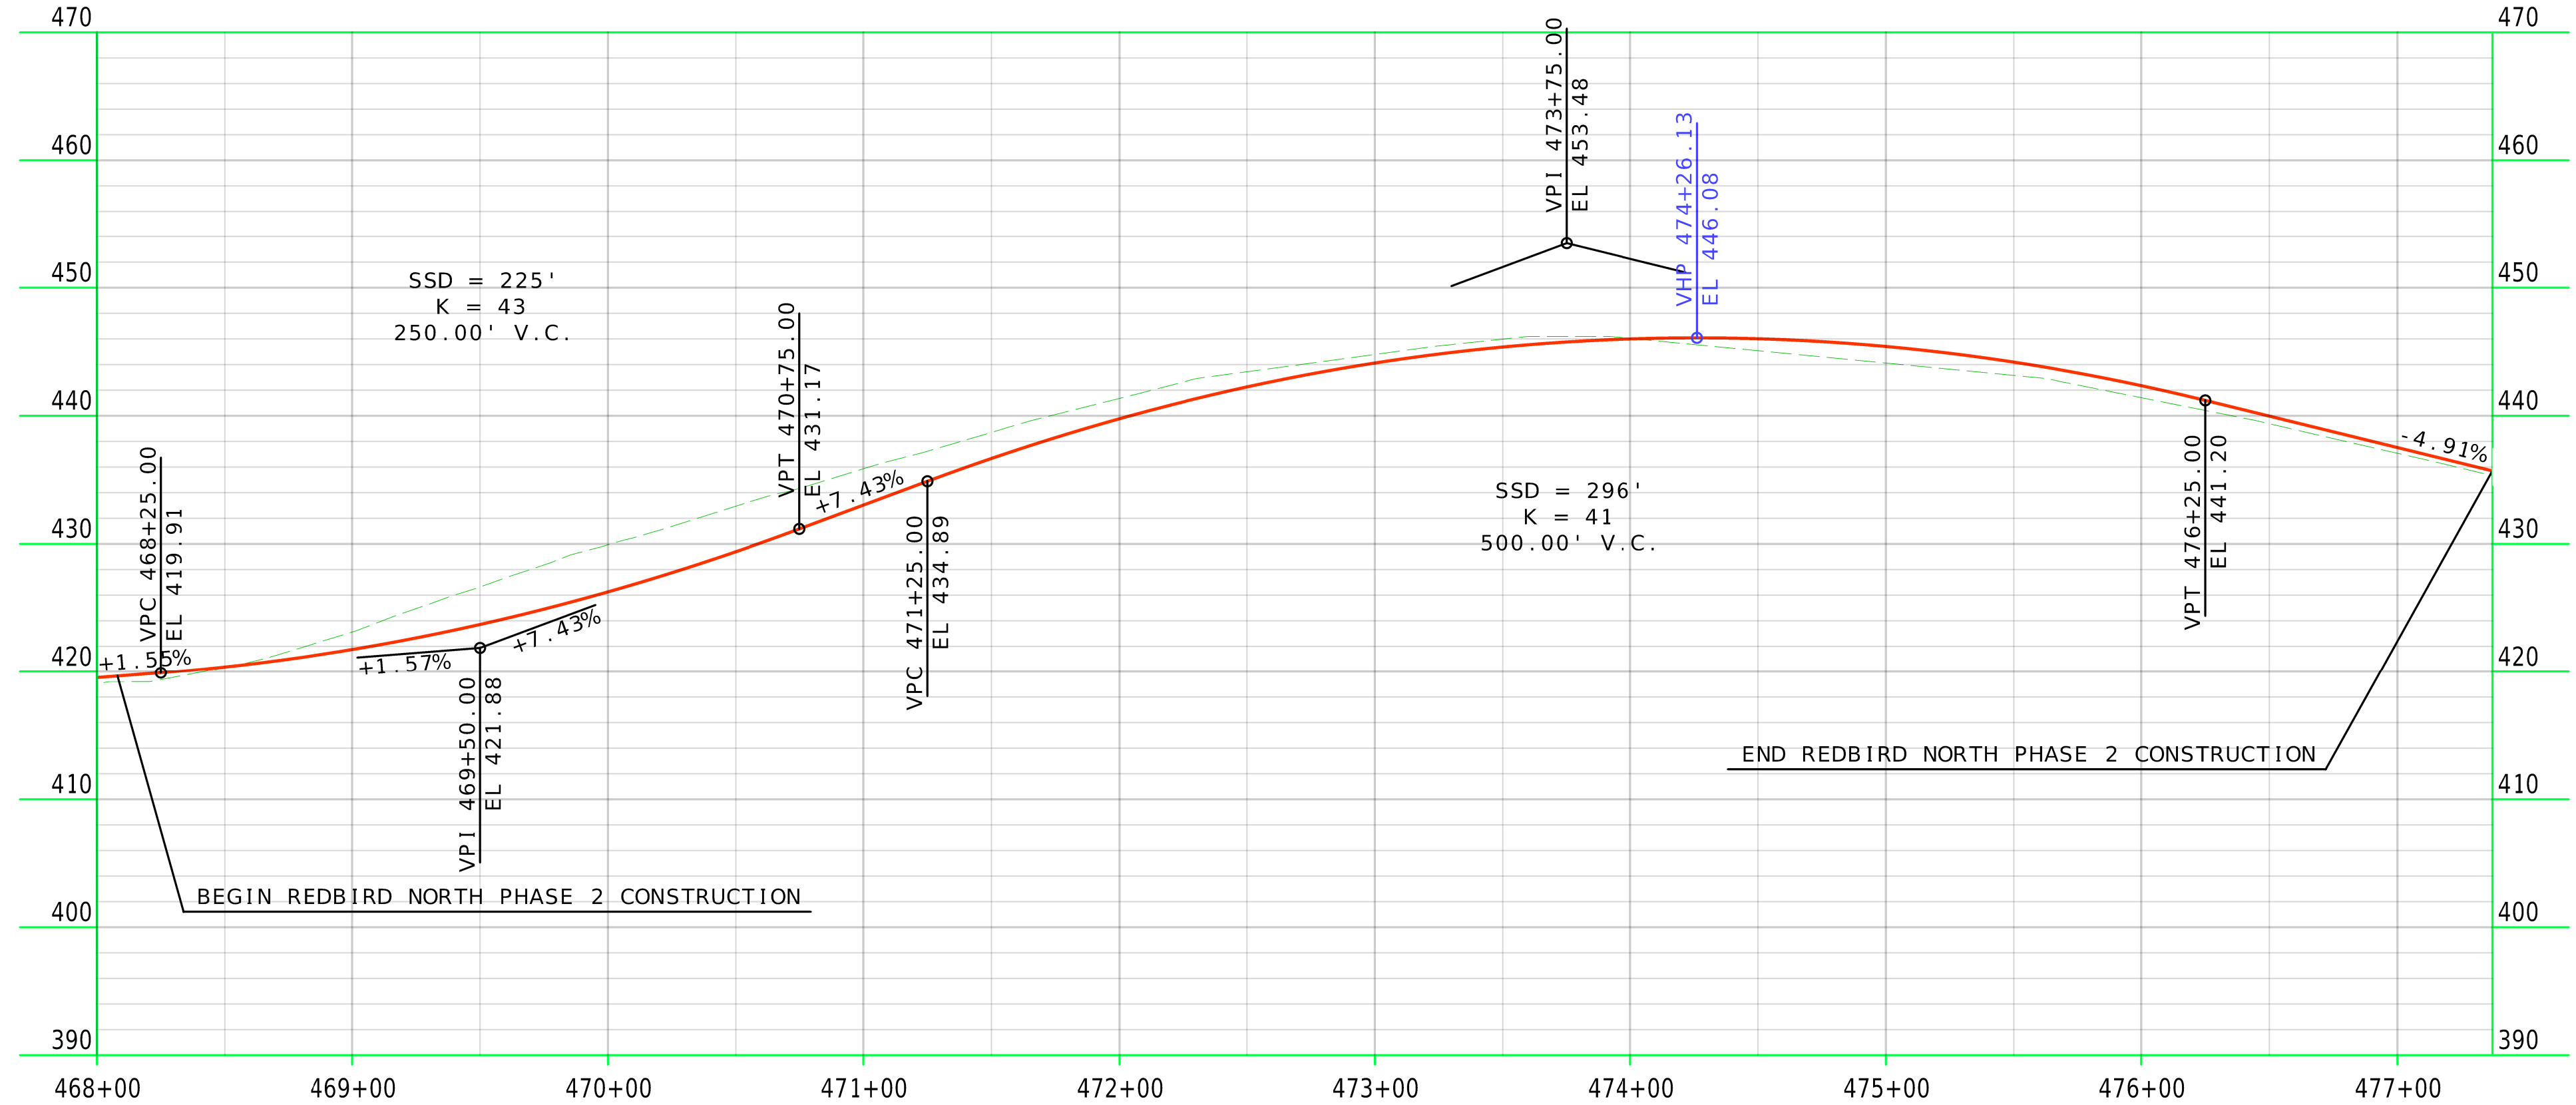

LEGEND

- NEW PAVEMENT
- ENTRANCES / DRIVEWAYS
- SLOPE LIMITS
- EXIST. PROPERTY LINE
- EXIST. R/W
- GUARDRAIL
- PROPOSED DITCH
- DRAINAGE PIPE AND STRUCTURES
- PAVEMENT REMOVAL

SCALE

0 50 100 150