


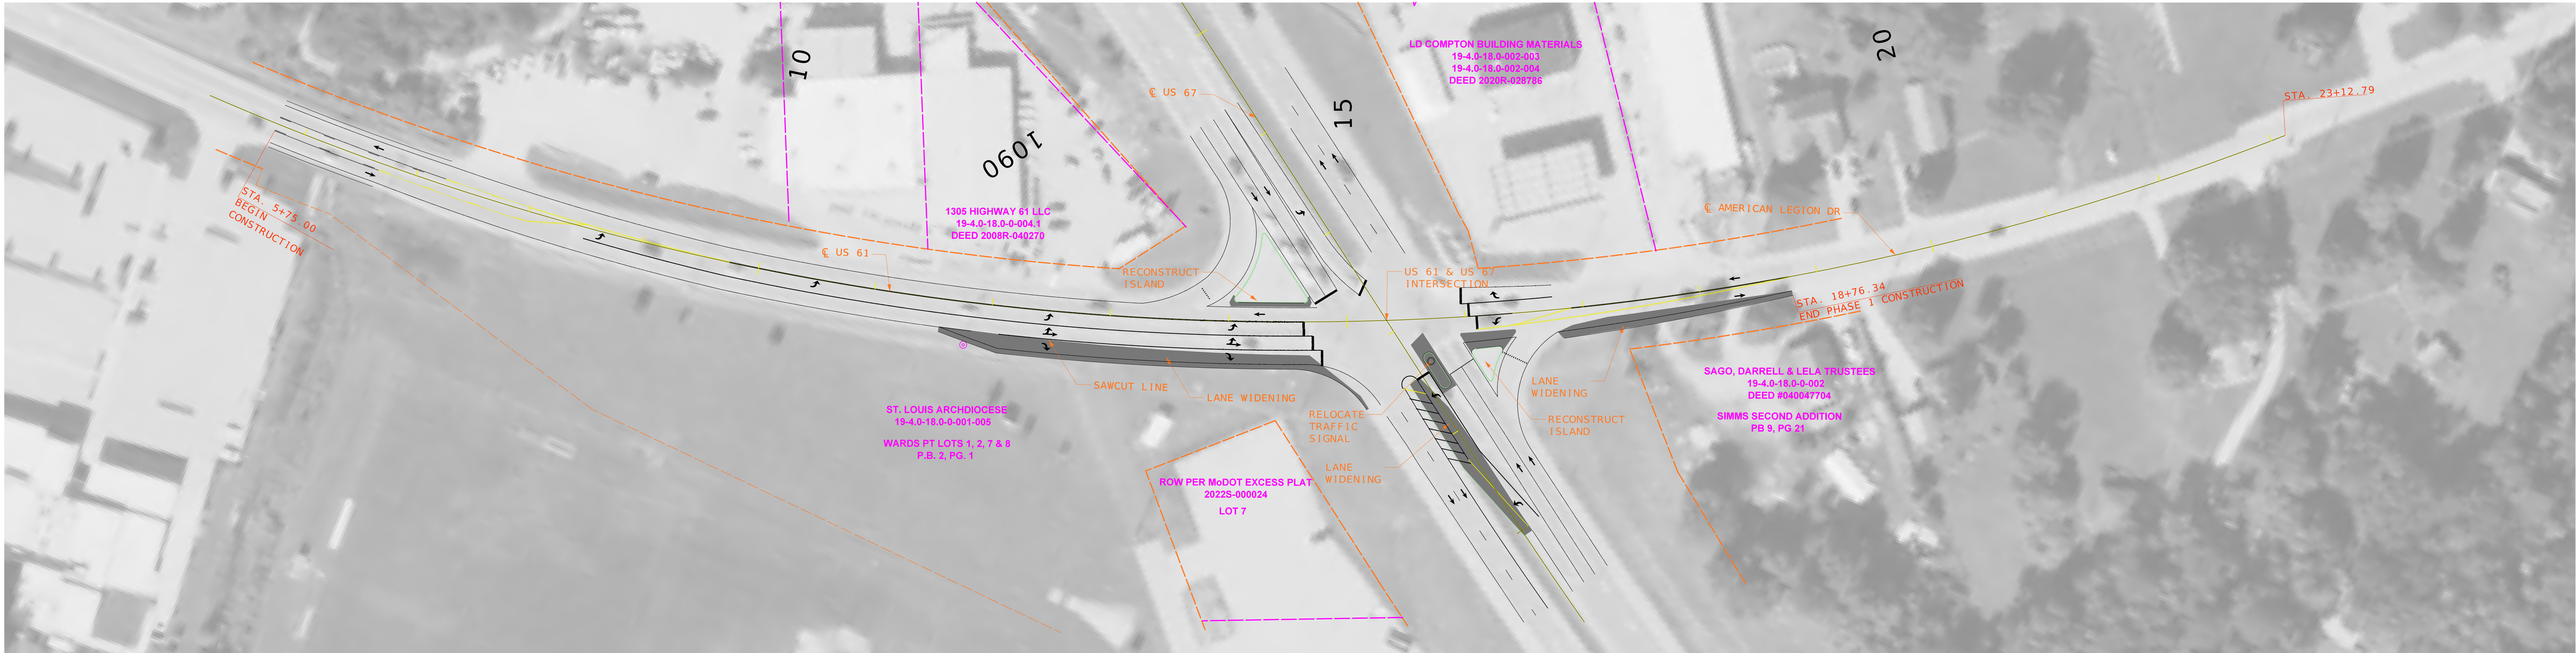

SNS-0025 REDBIRD NORTH PHASE 2 (US 61 / US 67 INTERSECTION) PRELIMINARY PLAN & PROFILE

LEGEND

- NEW PAVEMENT
- EXIST. PROPERTY LINE
- EXIST. R/W

SCALE

0 50 100 150

