



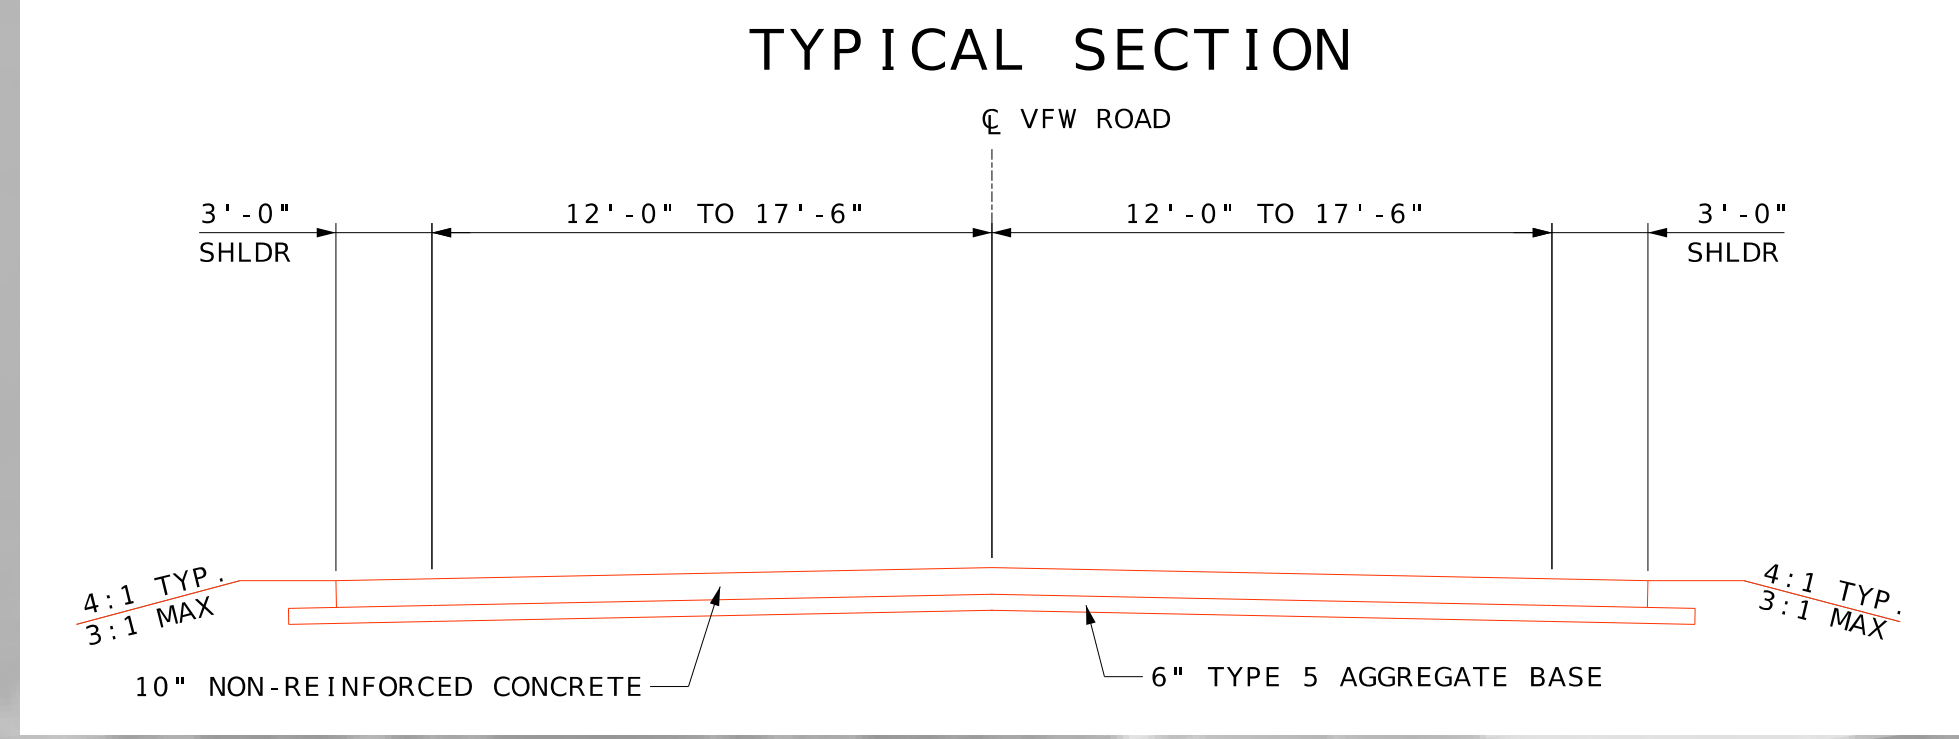

SNS-0025 REDBIRD NORTH PHASE 2 (VFW DRIVE) PRELIMINARY PLAN & PROFILE

 