



KIMMSWICK GREAT STREETS PROJECT

5TH ST, BECKETT, & 4TH ST (PHASE 2)


PRELIMINARY PLANS - SUBJECT TO CHANGE

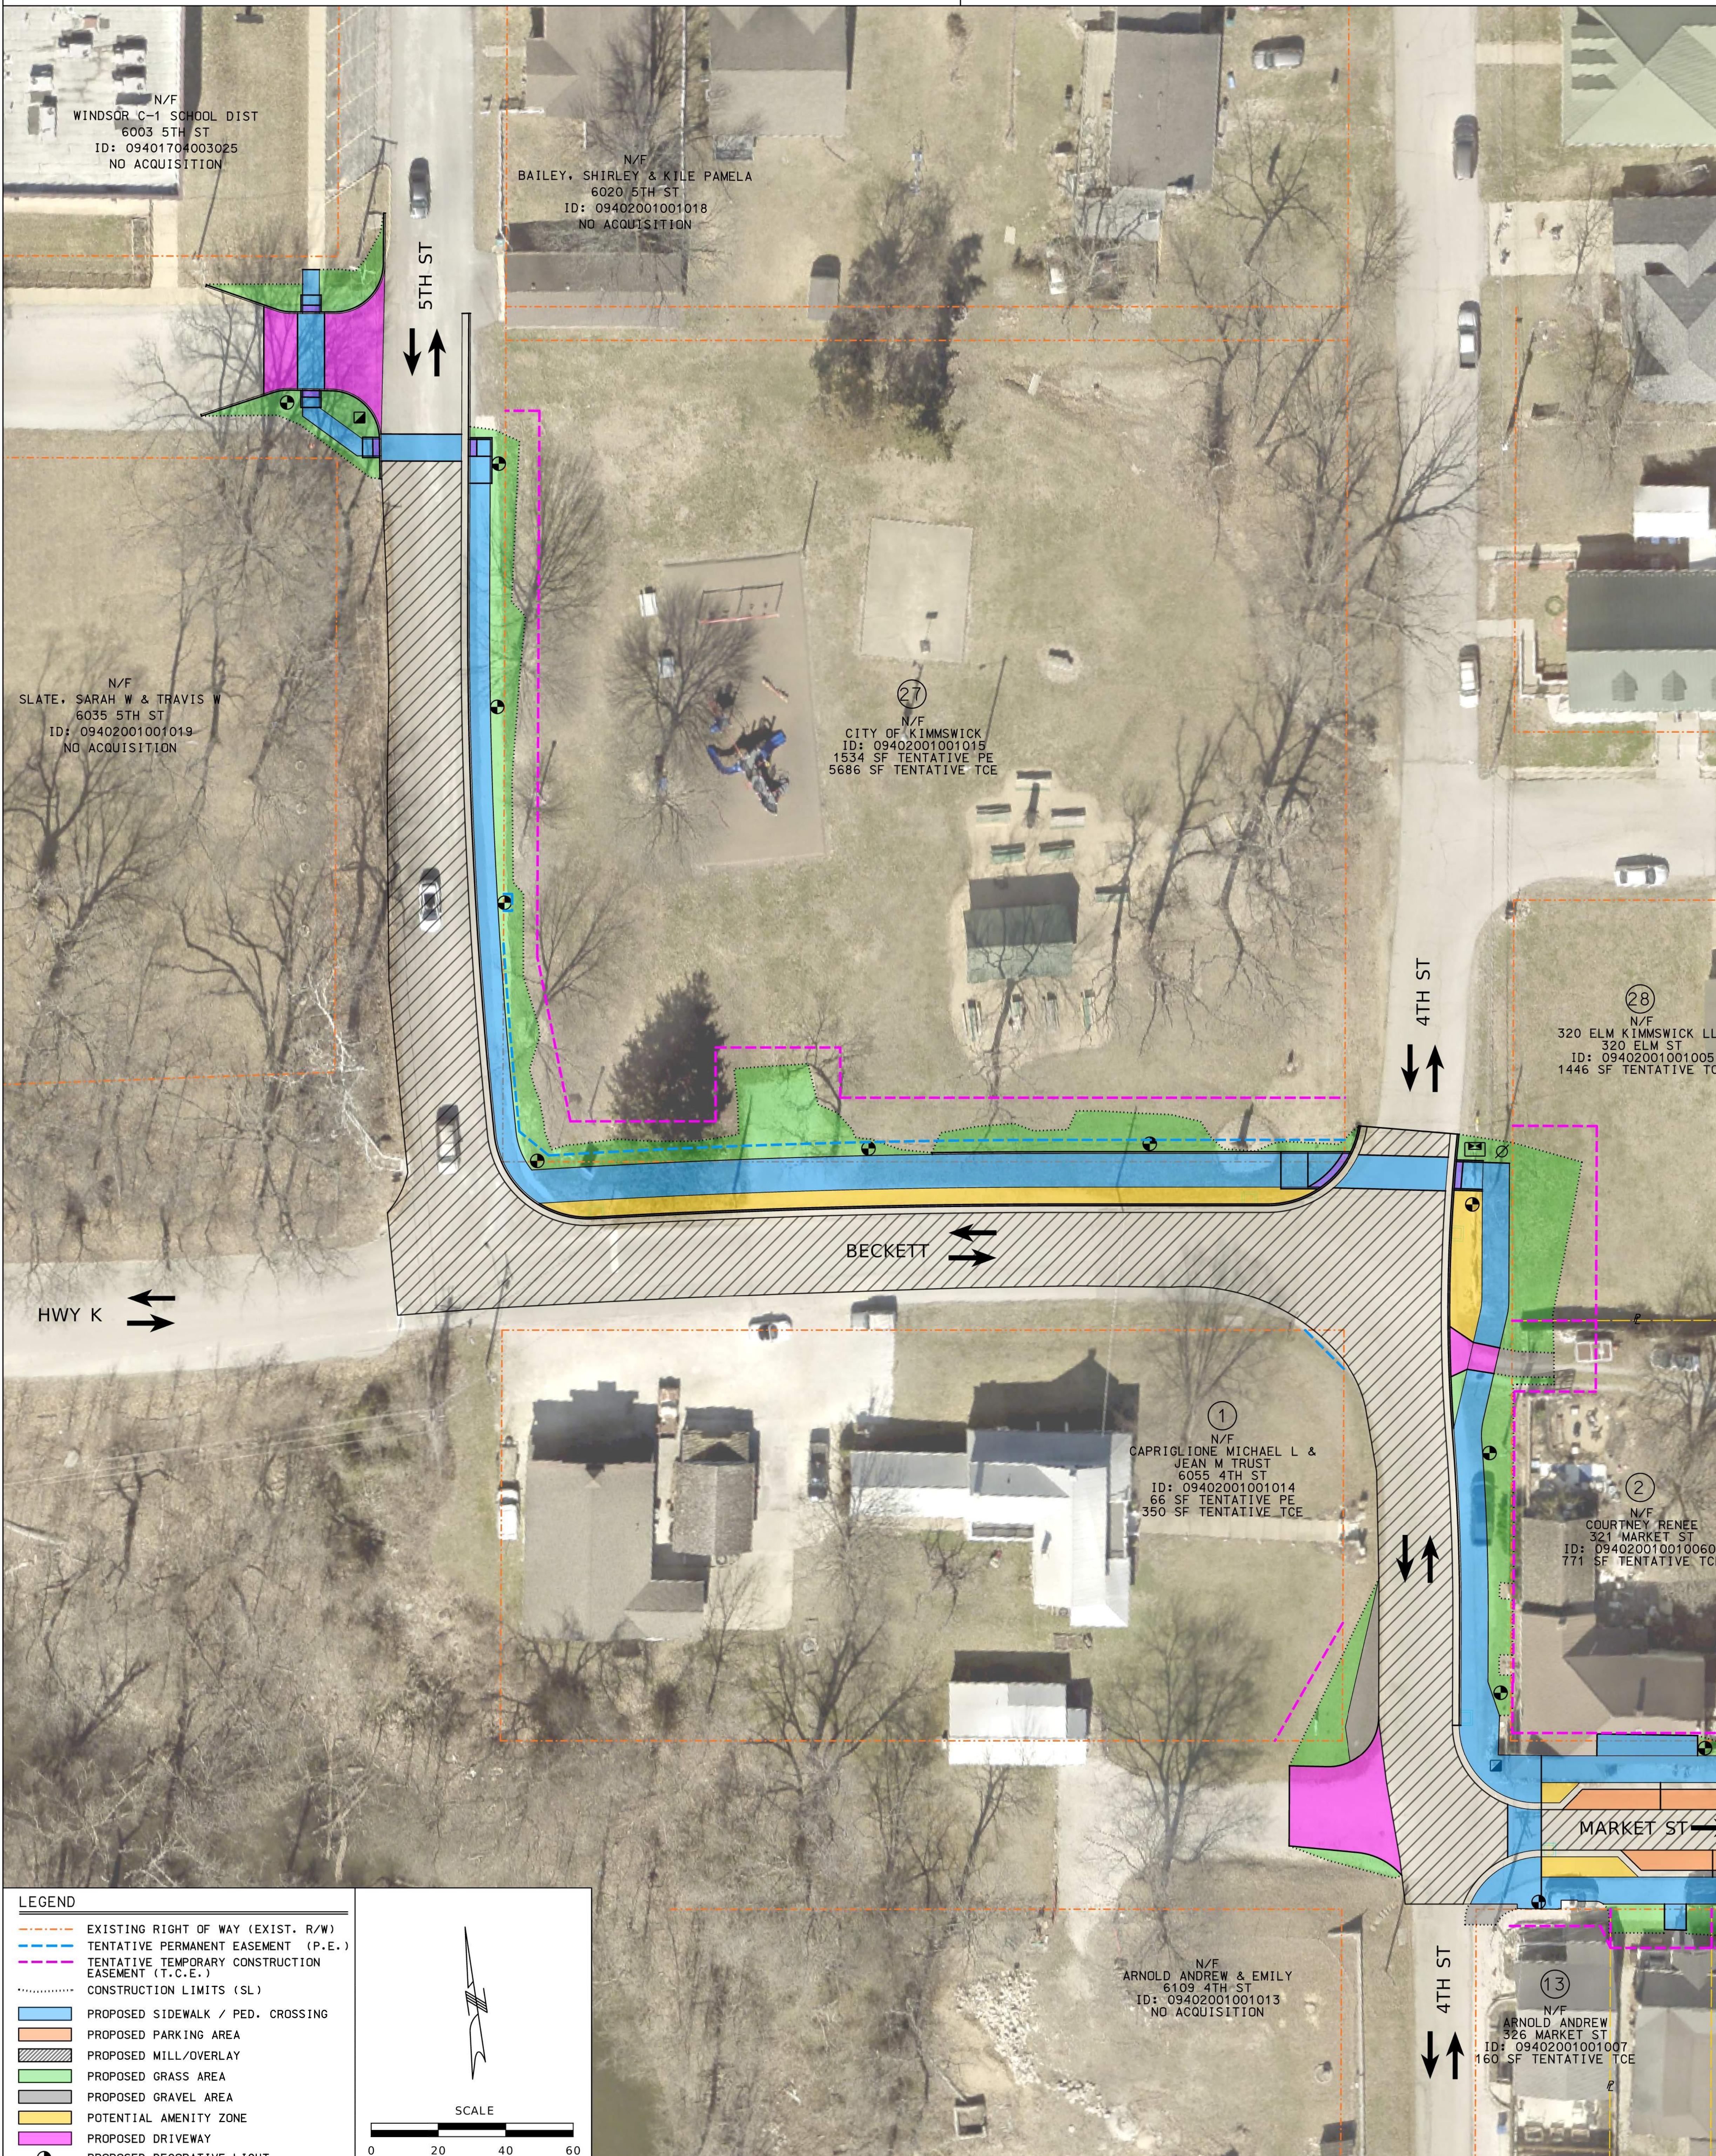

5TH STREET TYPICAL SECTION

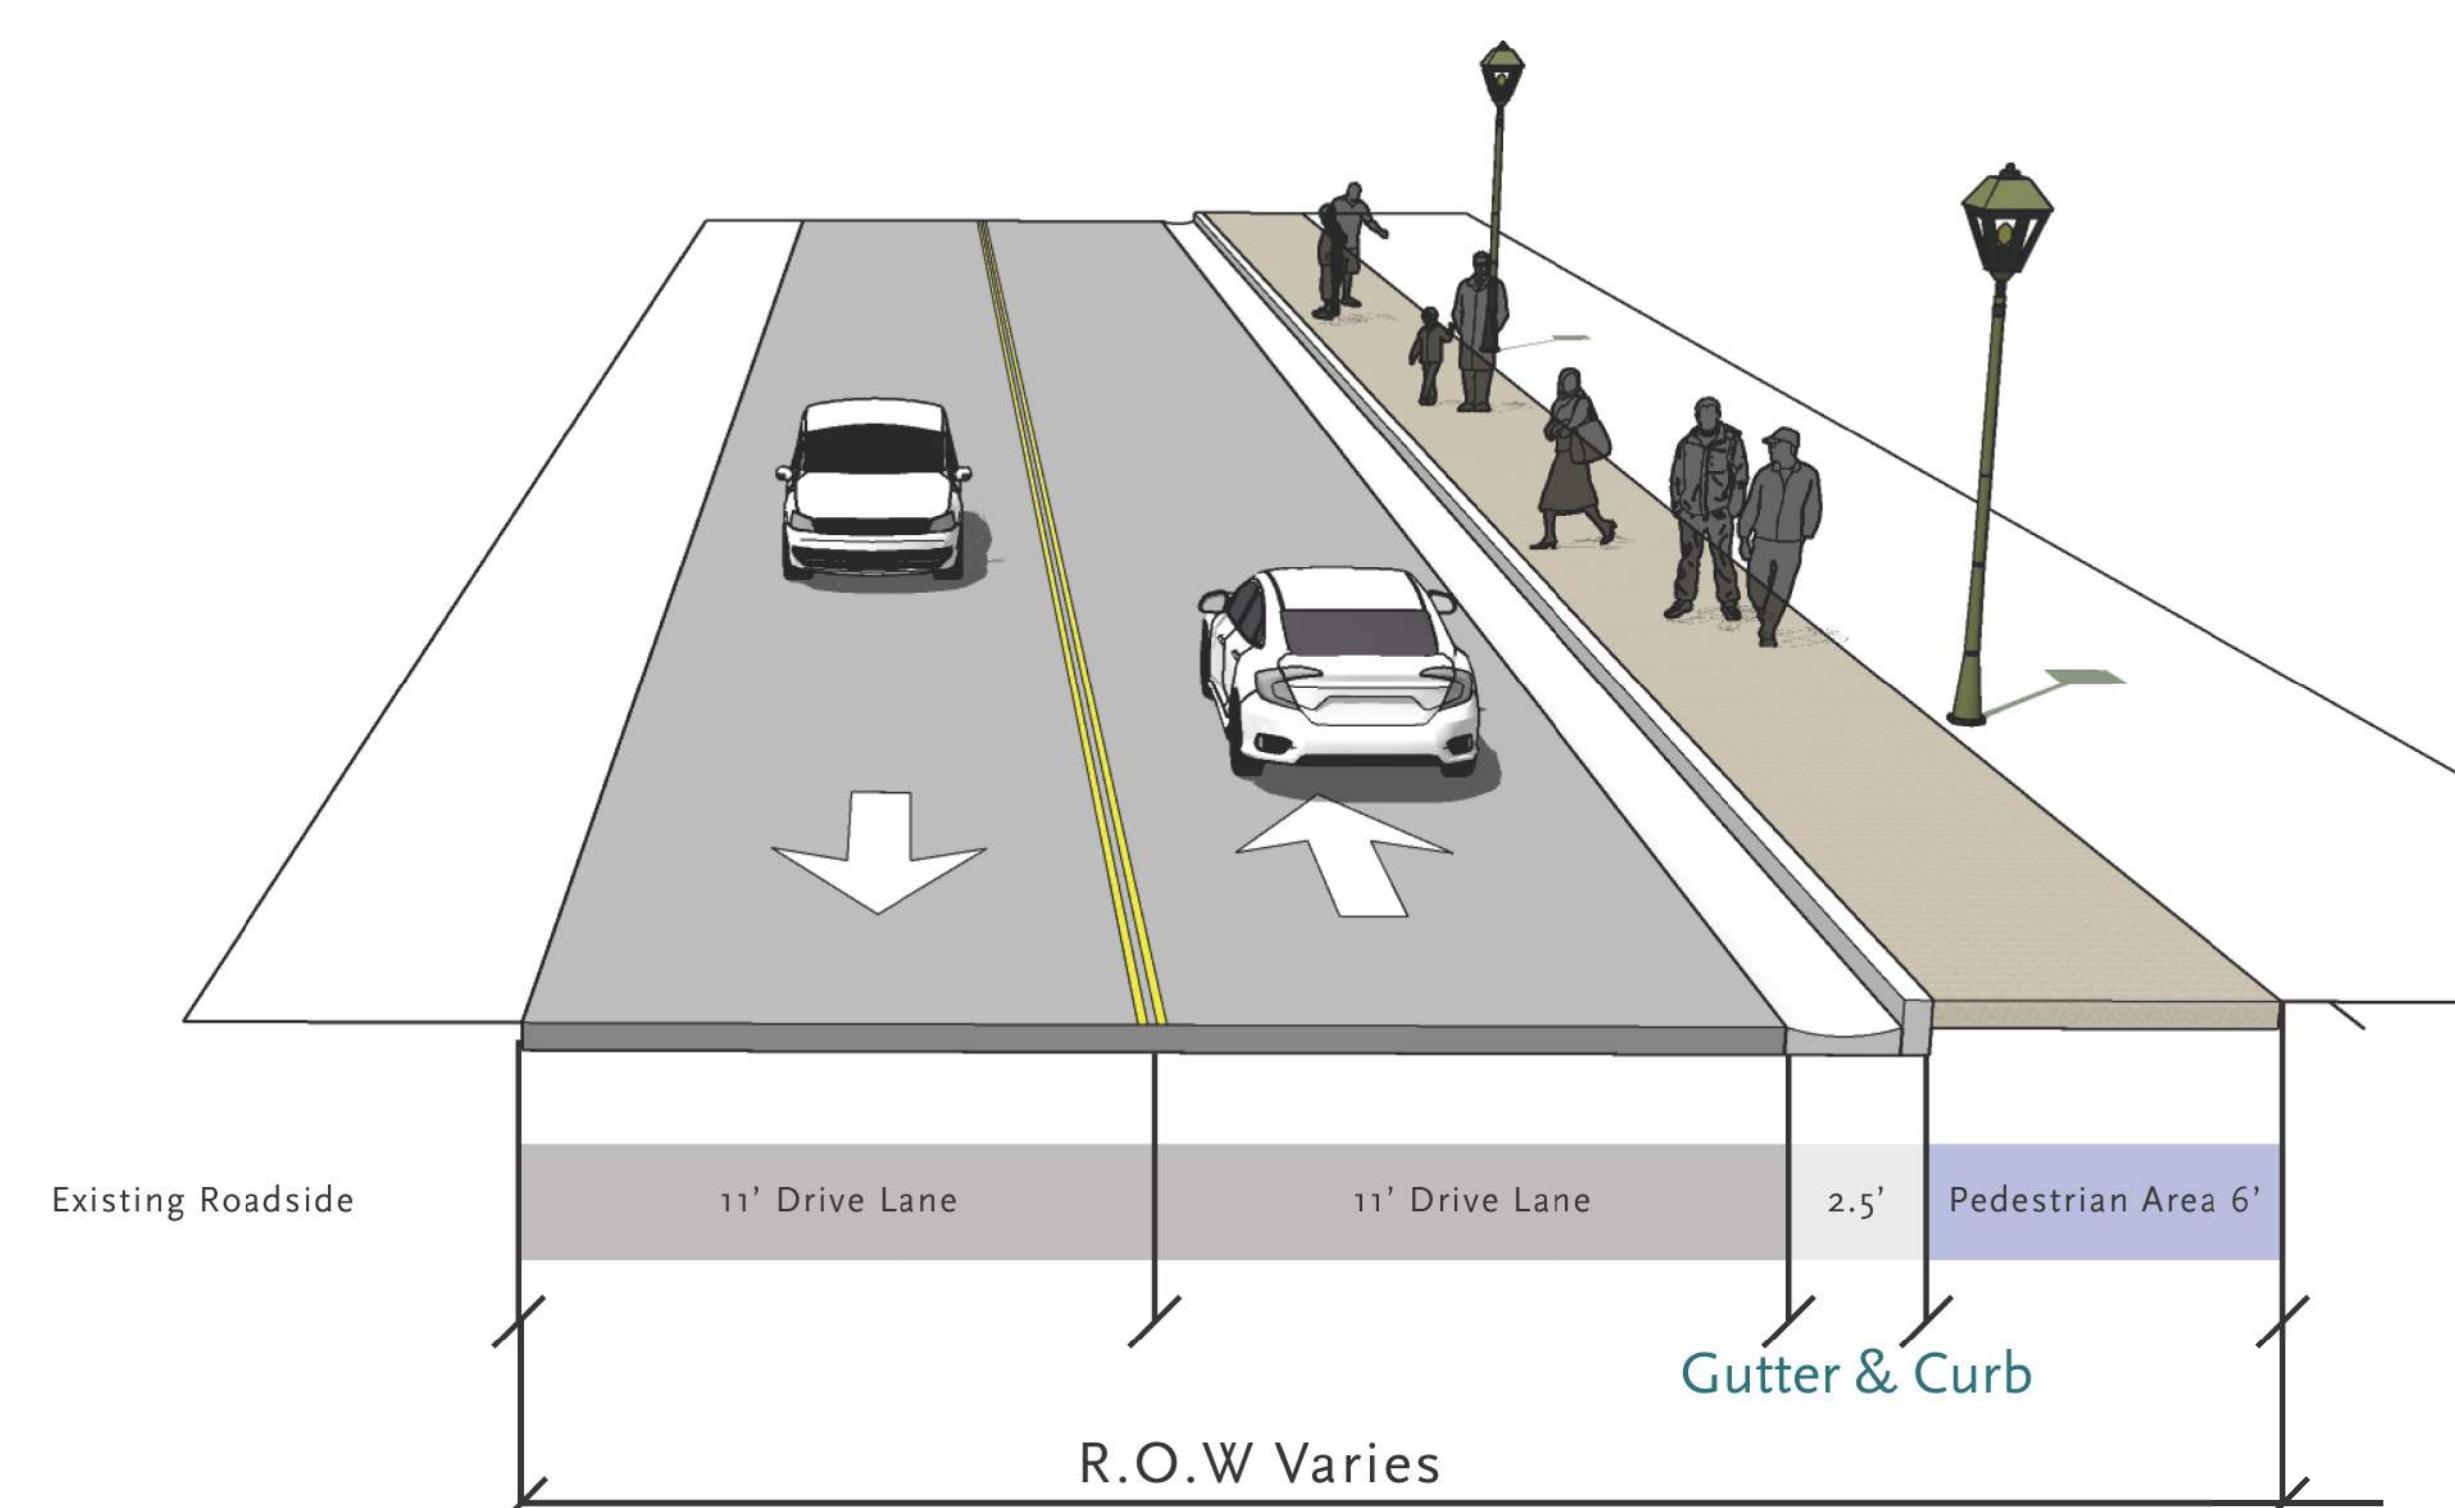

BECKETT TYPICAL SECTION

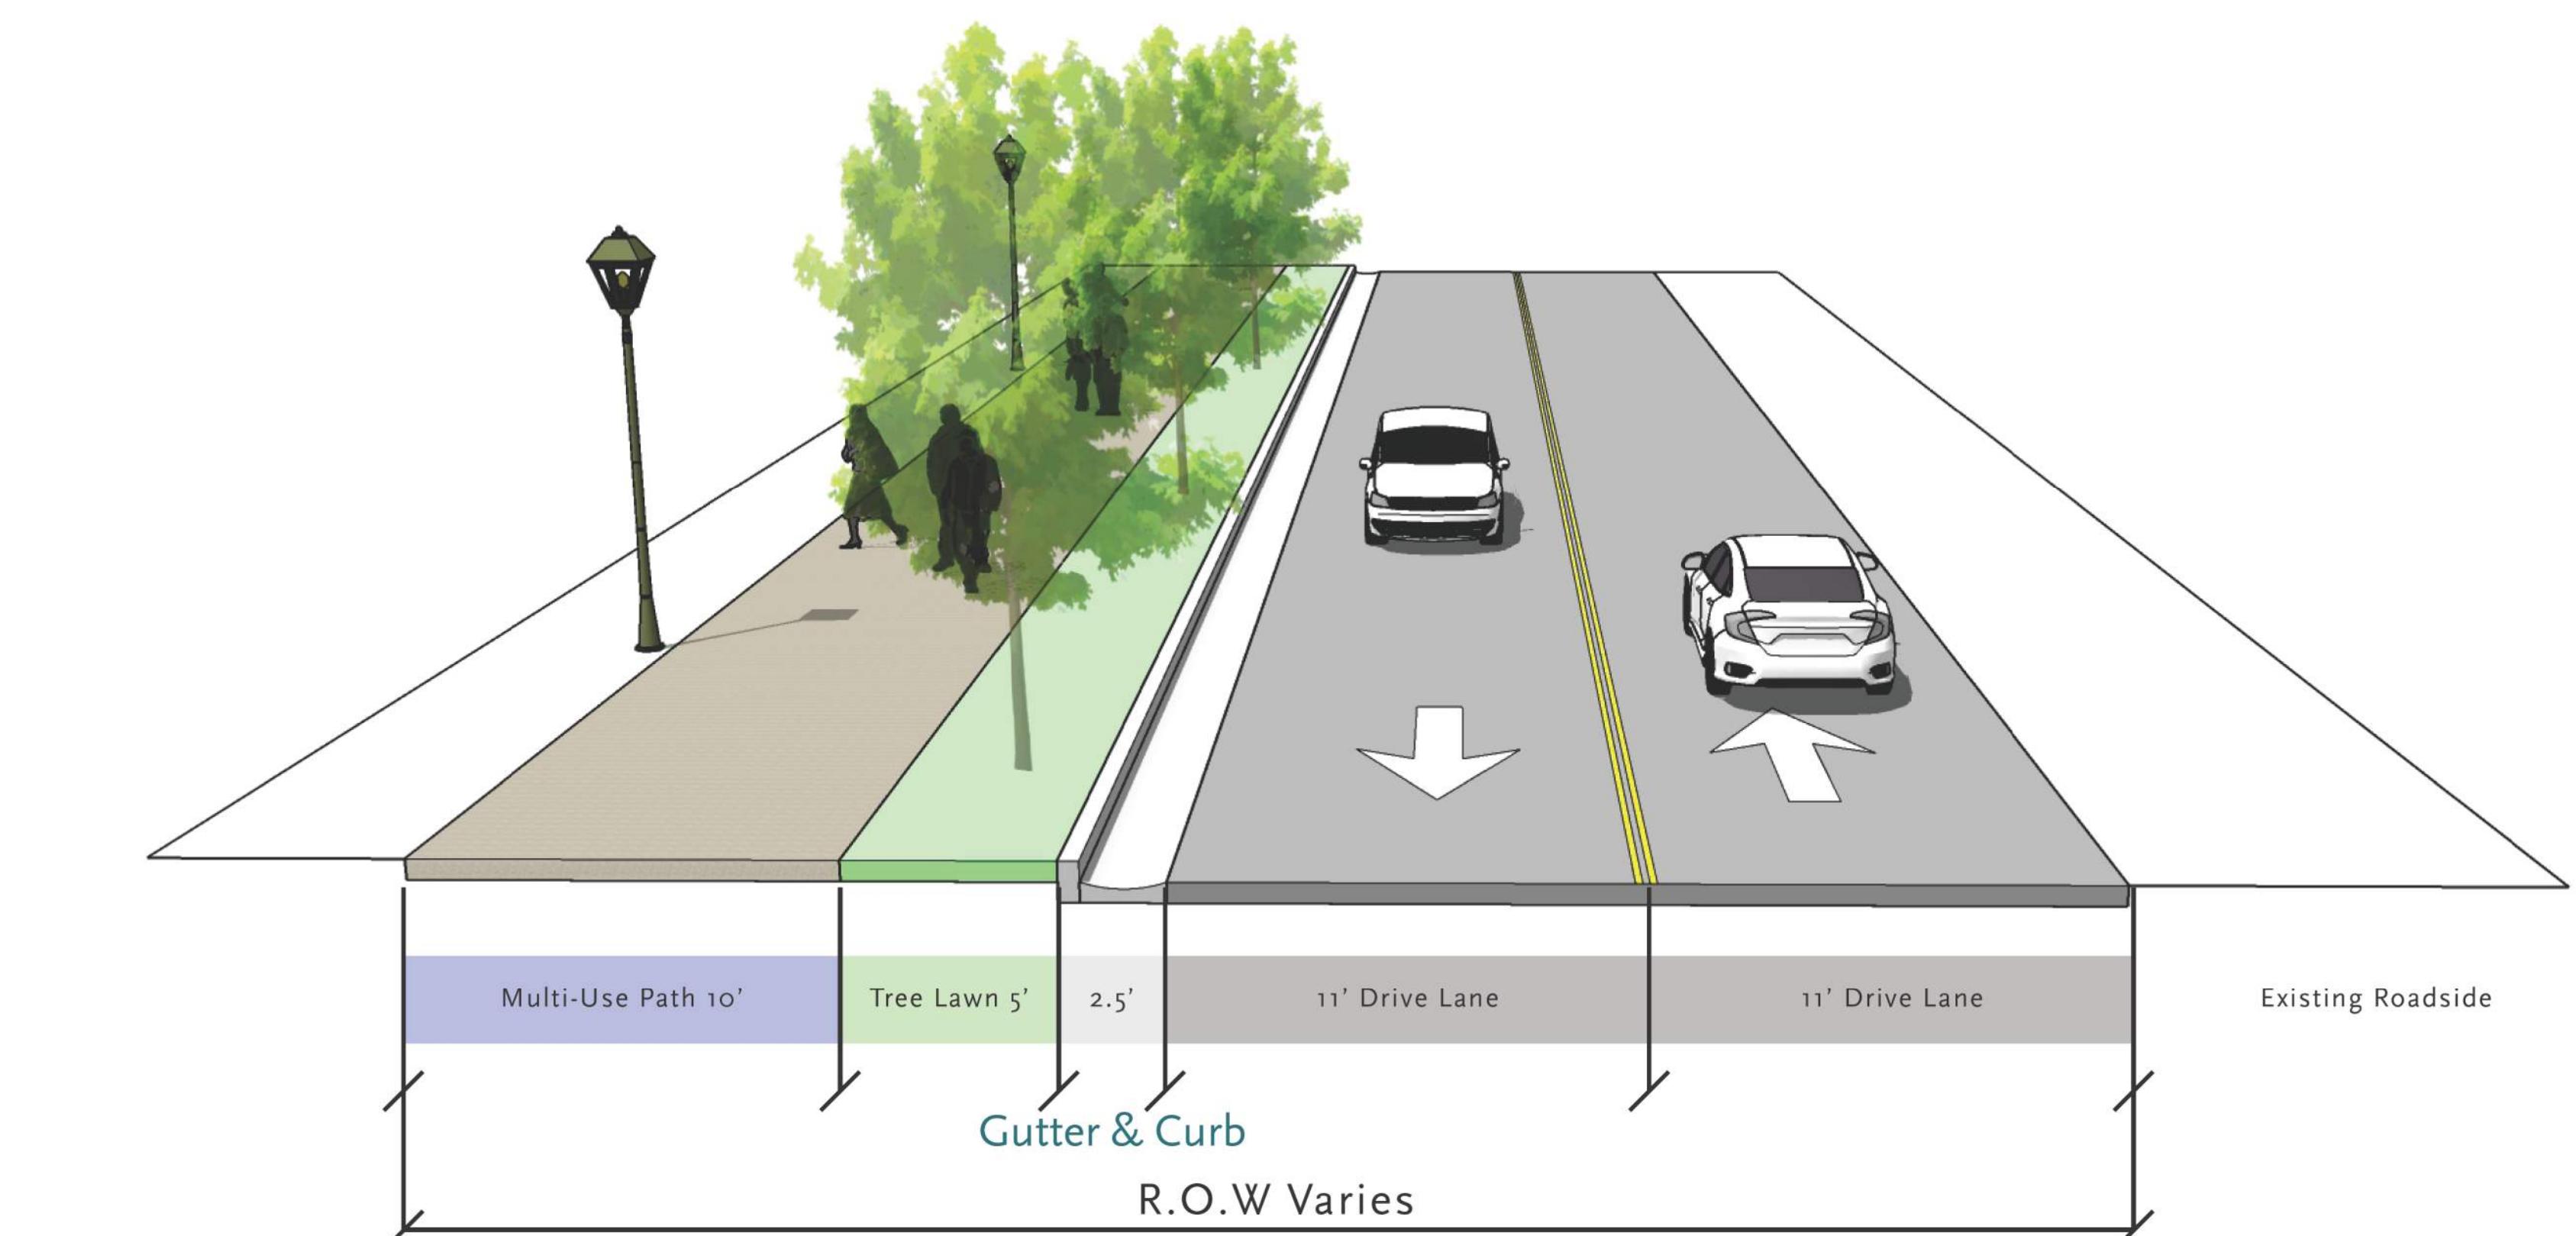

4TH STREET TYPICAL SECTION

