

 


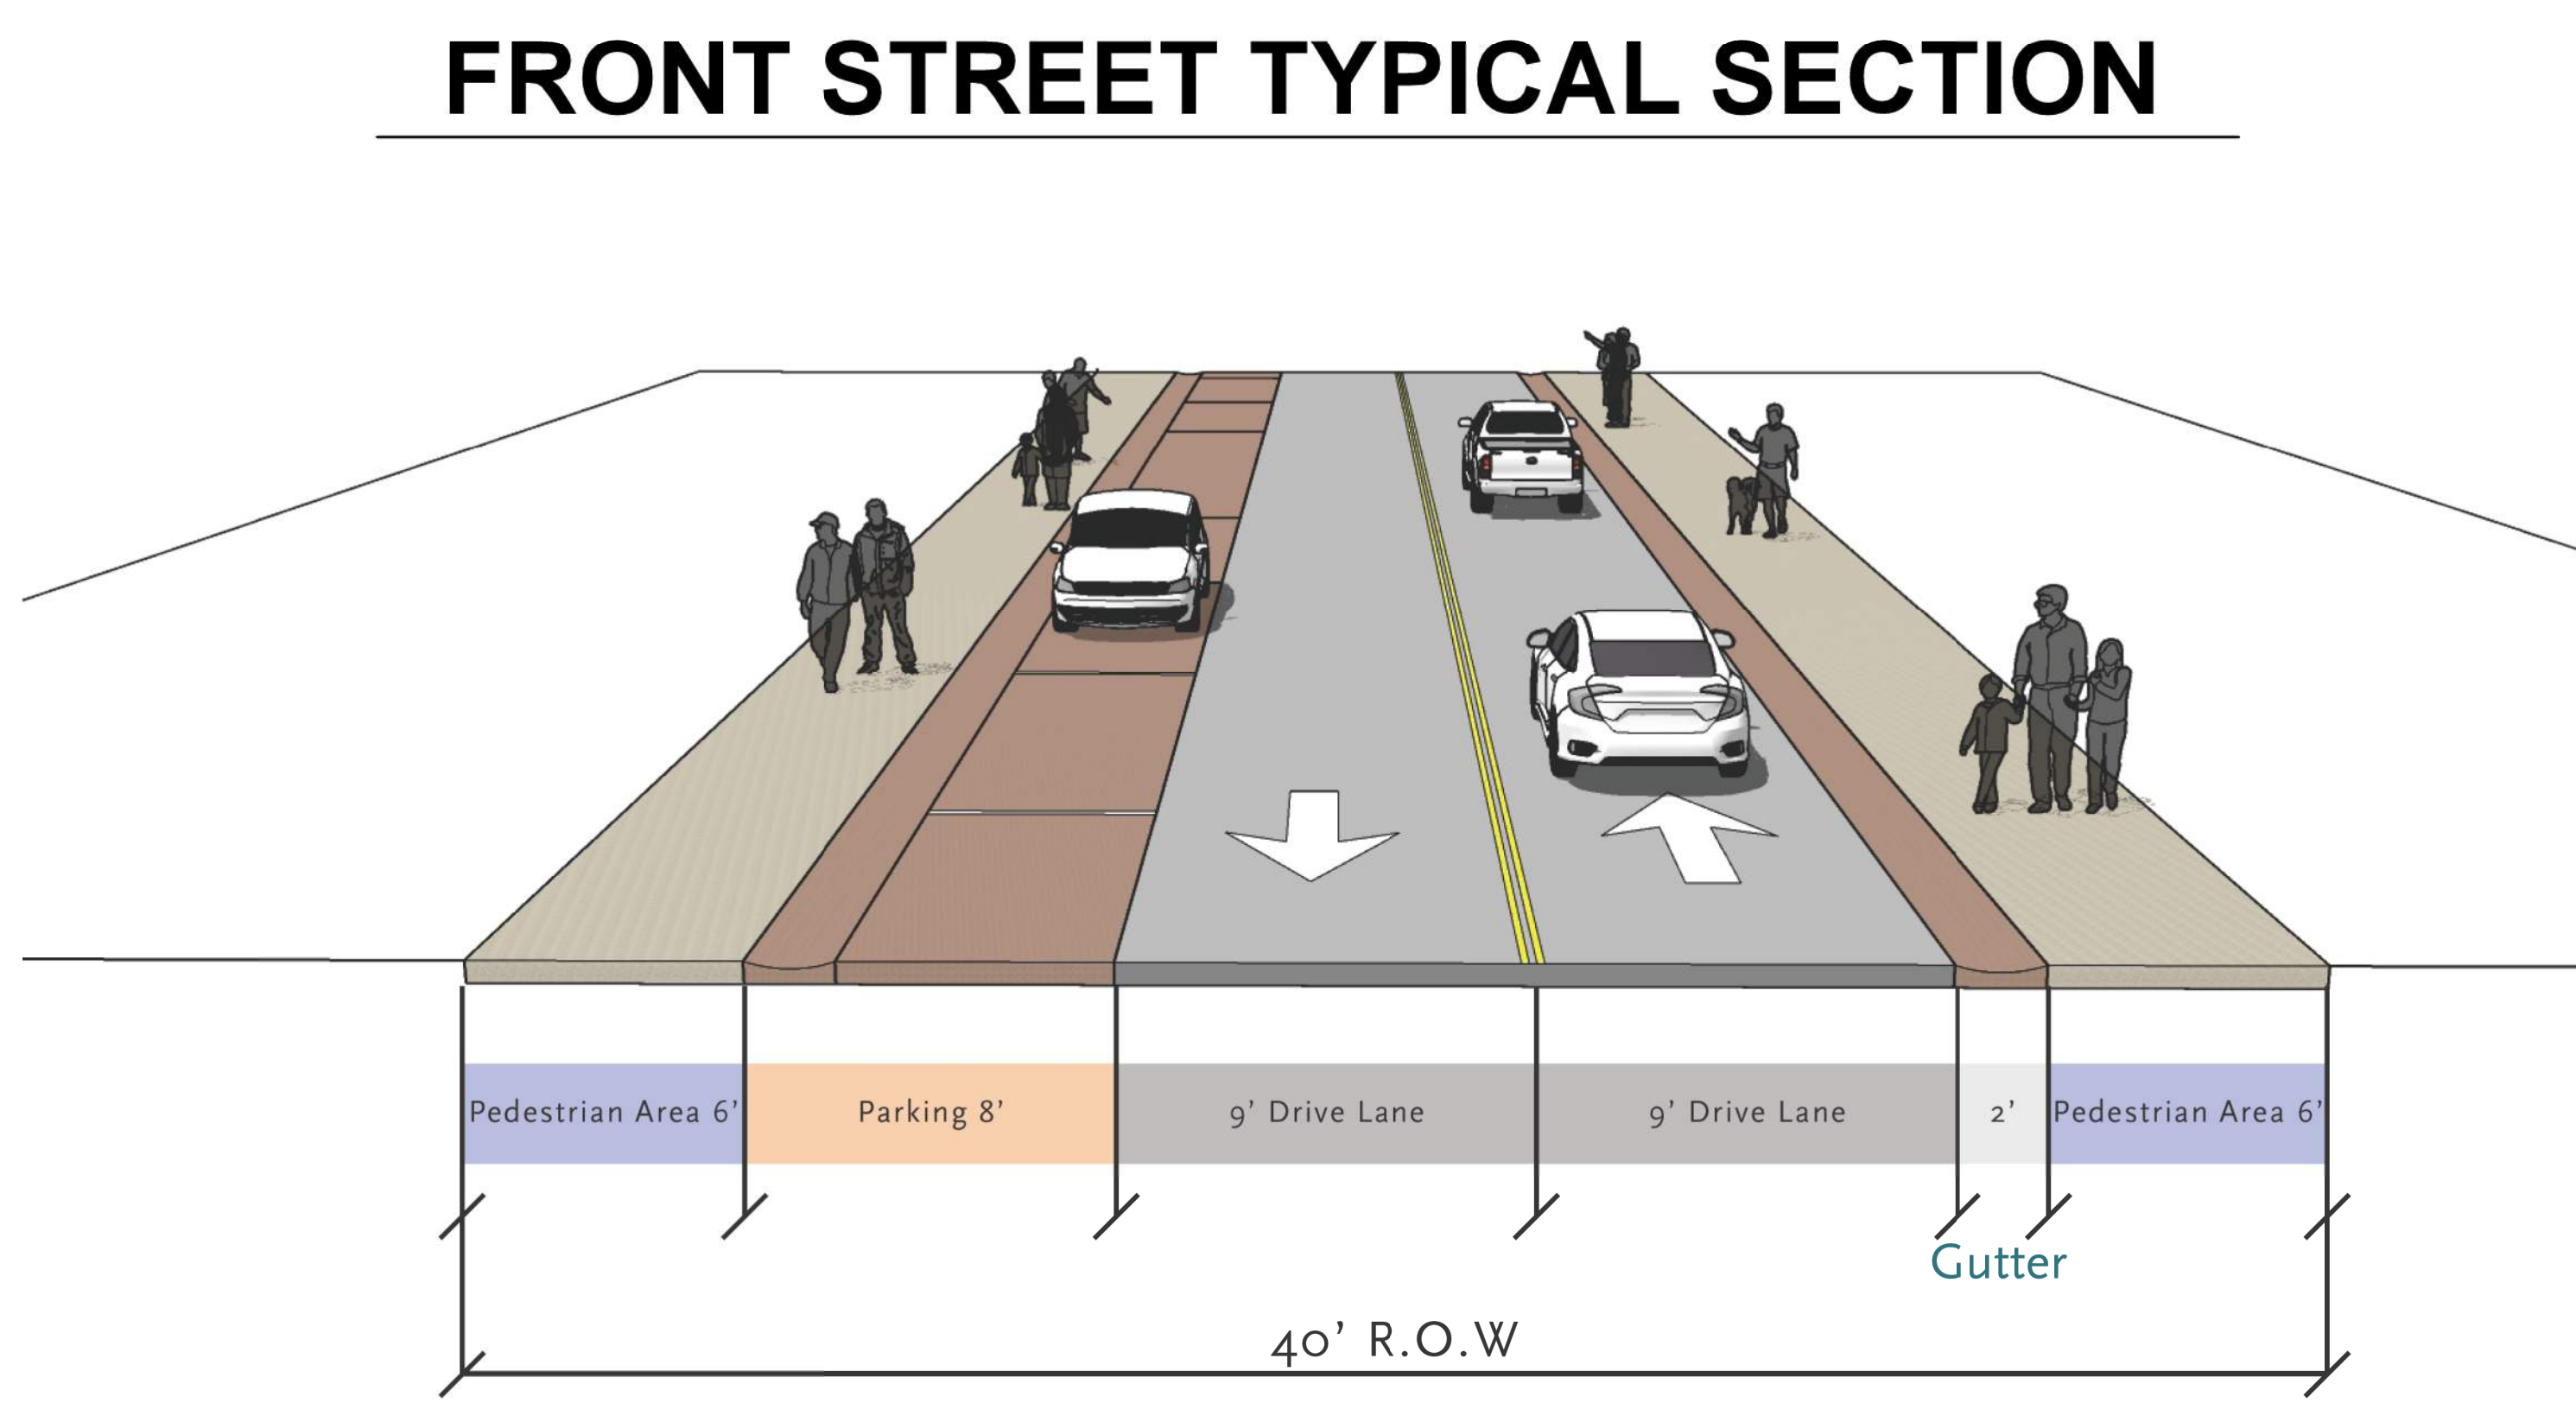

KIMMSWICK GREAT STREETS PROJECT

MARKET STREET AND FRONT STREET (PHASE 1)

PRELIMINARY PLANS - SUBJECT TO CHANGE

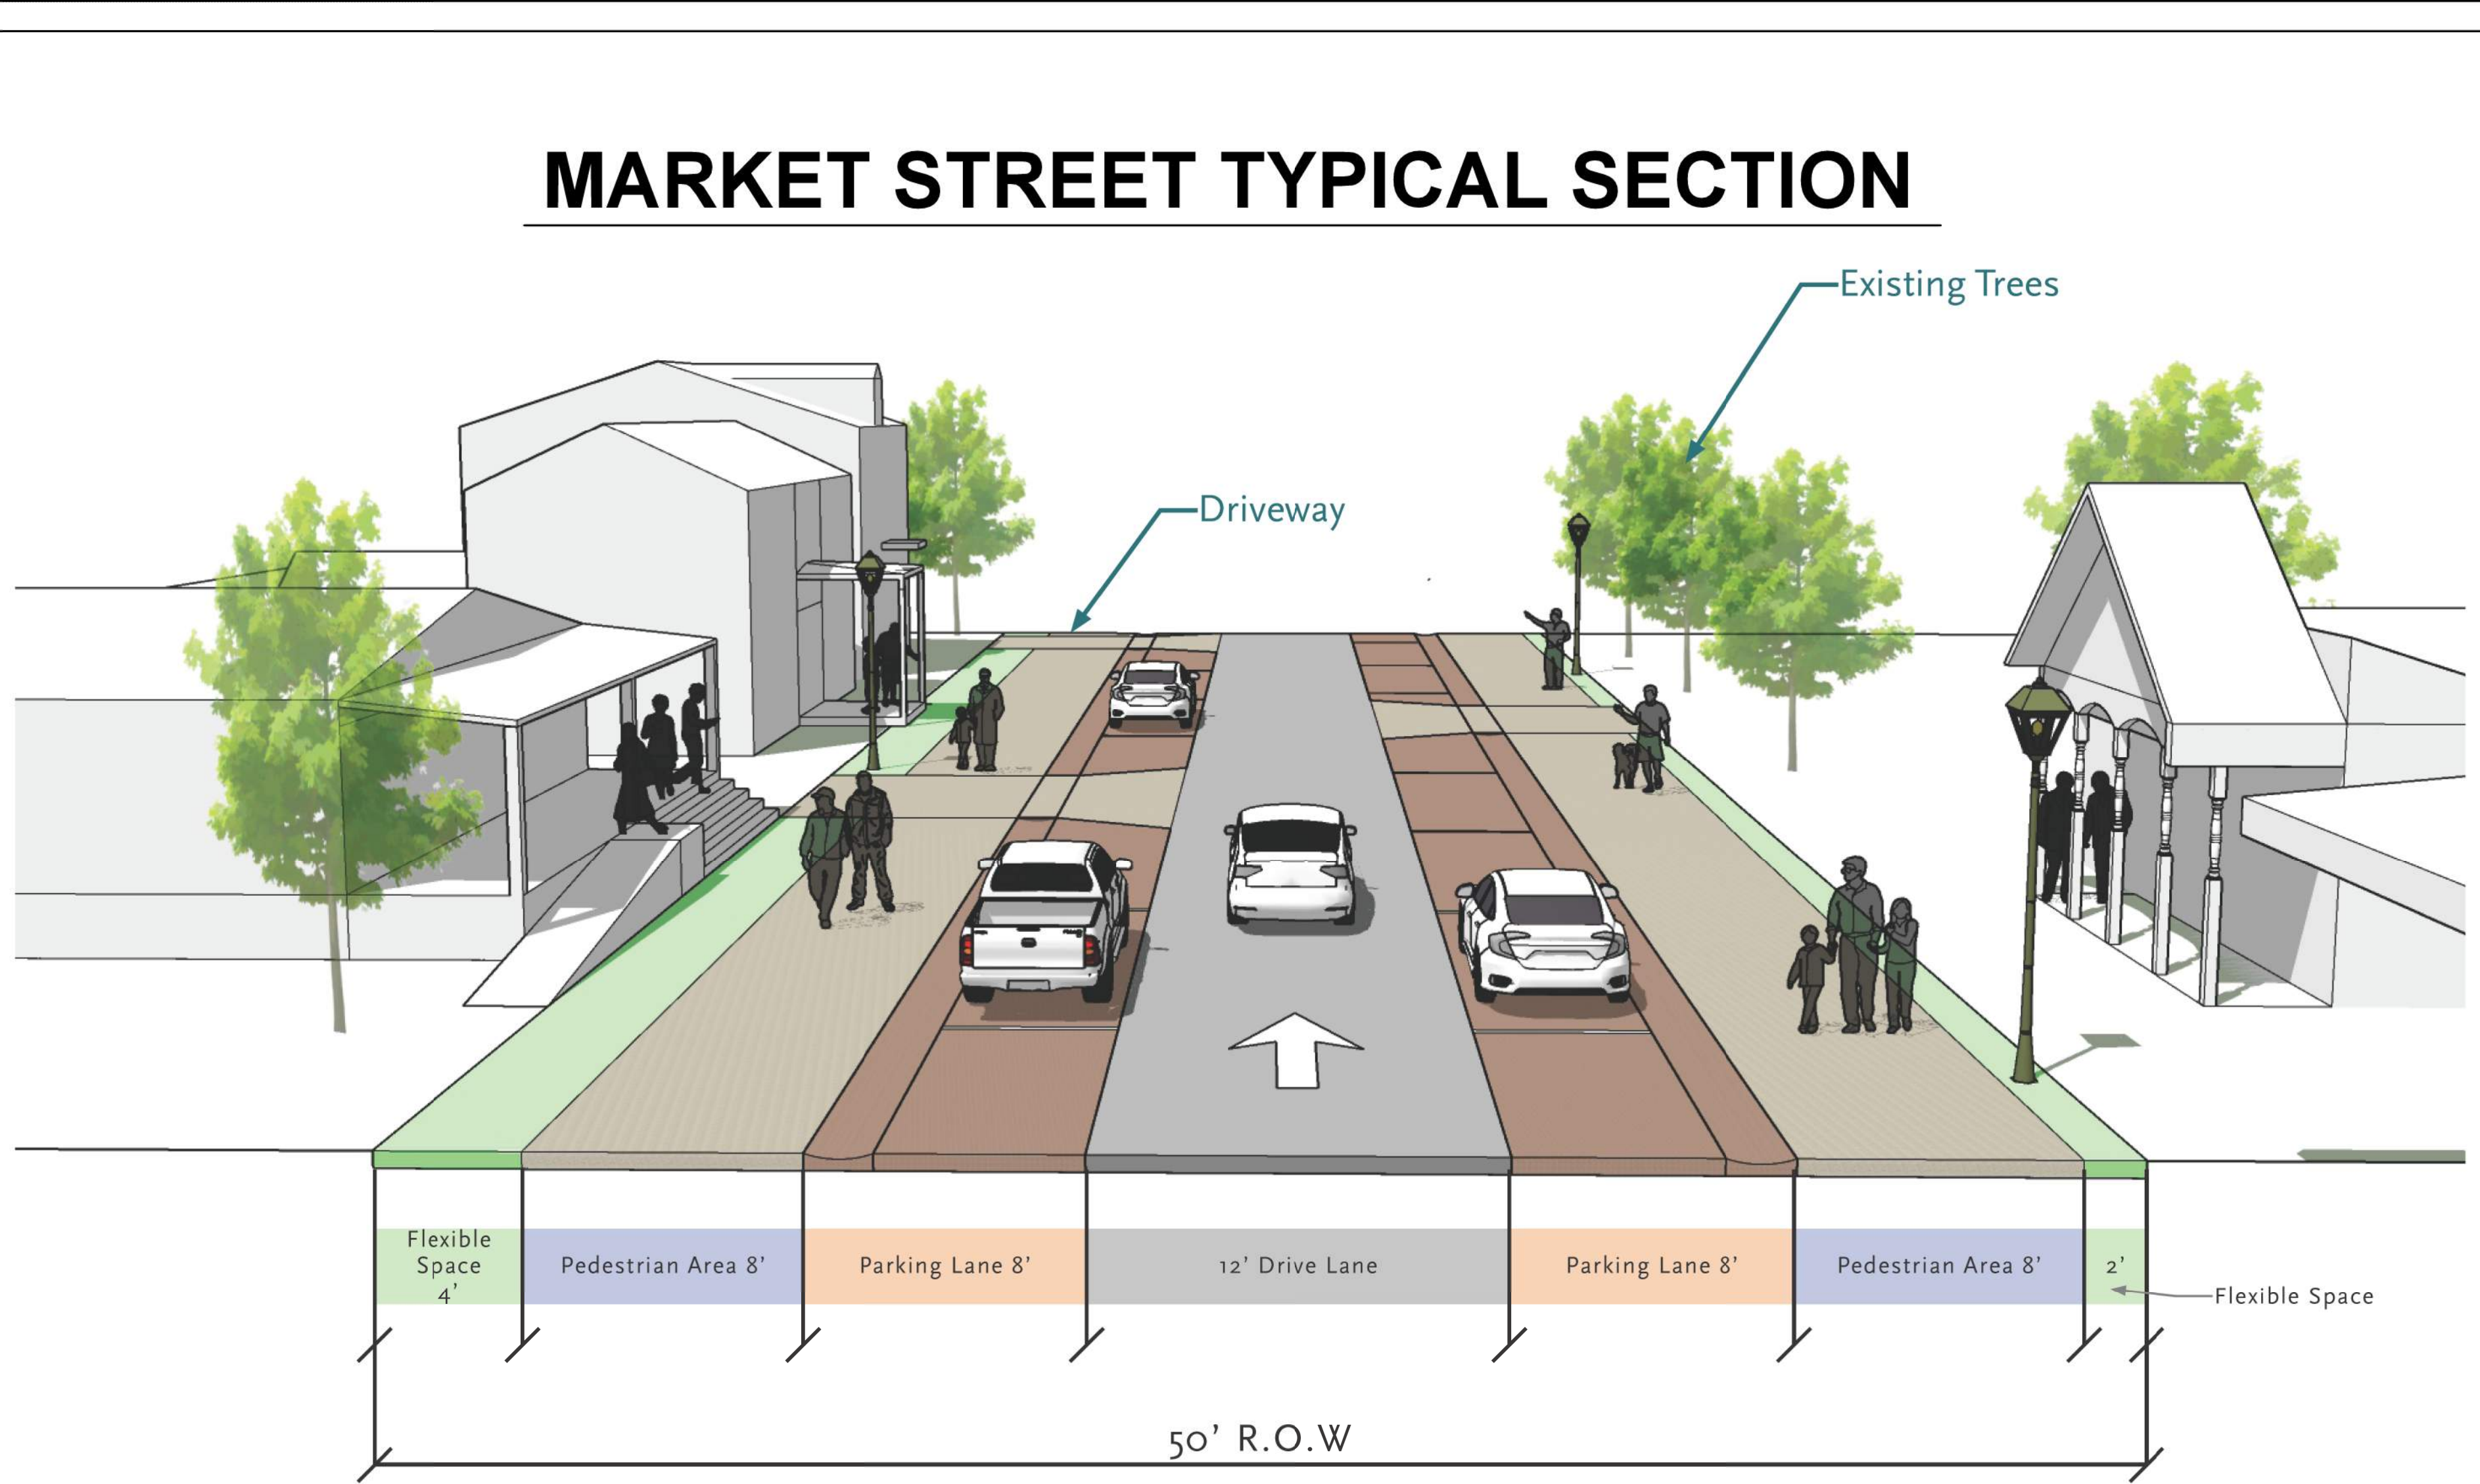

MARKET STREET TYPICAL SECTION

FRONT STREET TYPICAL SECTION